


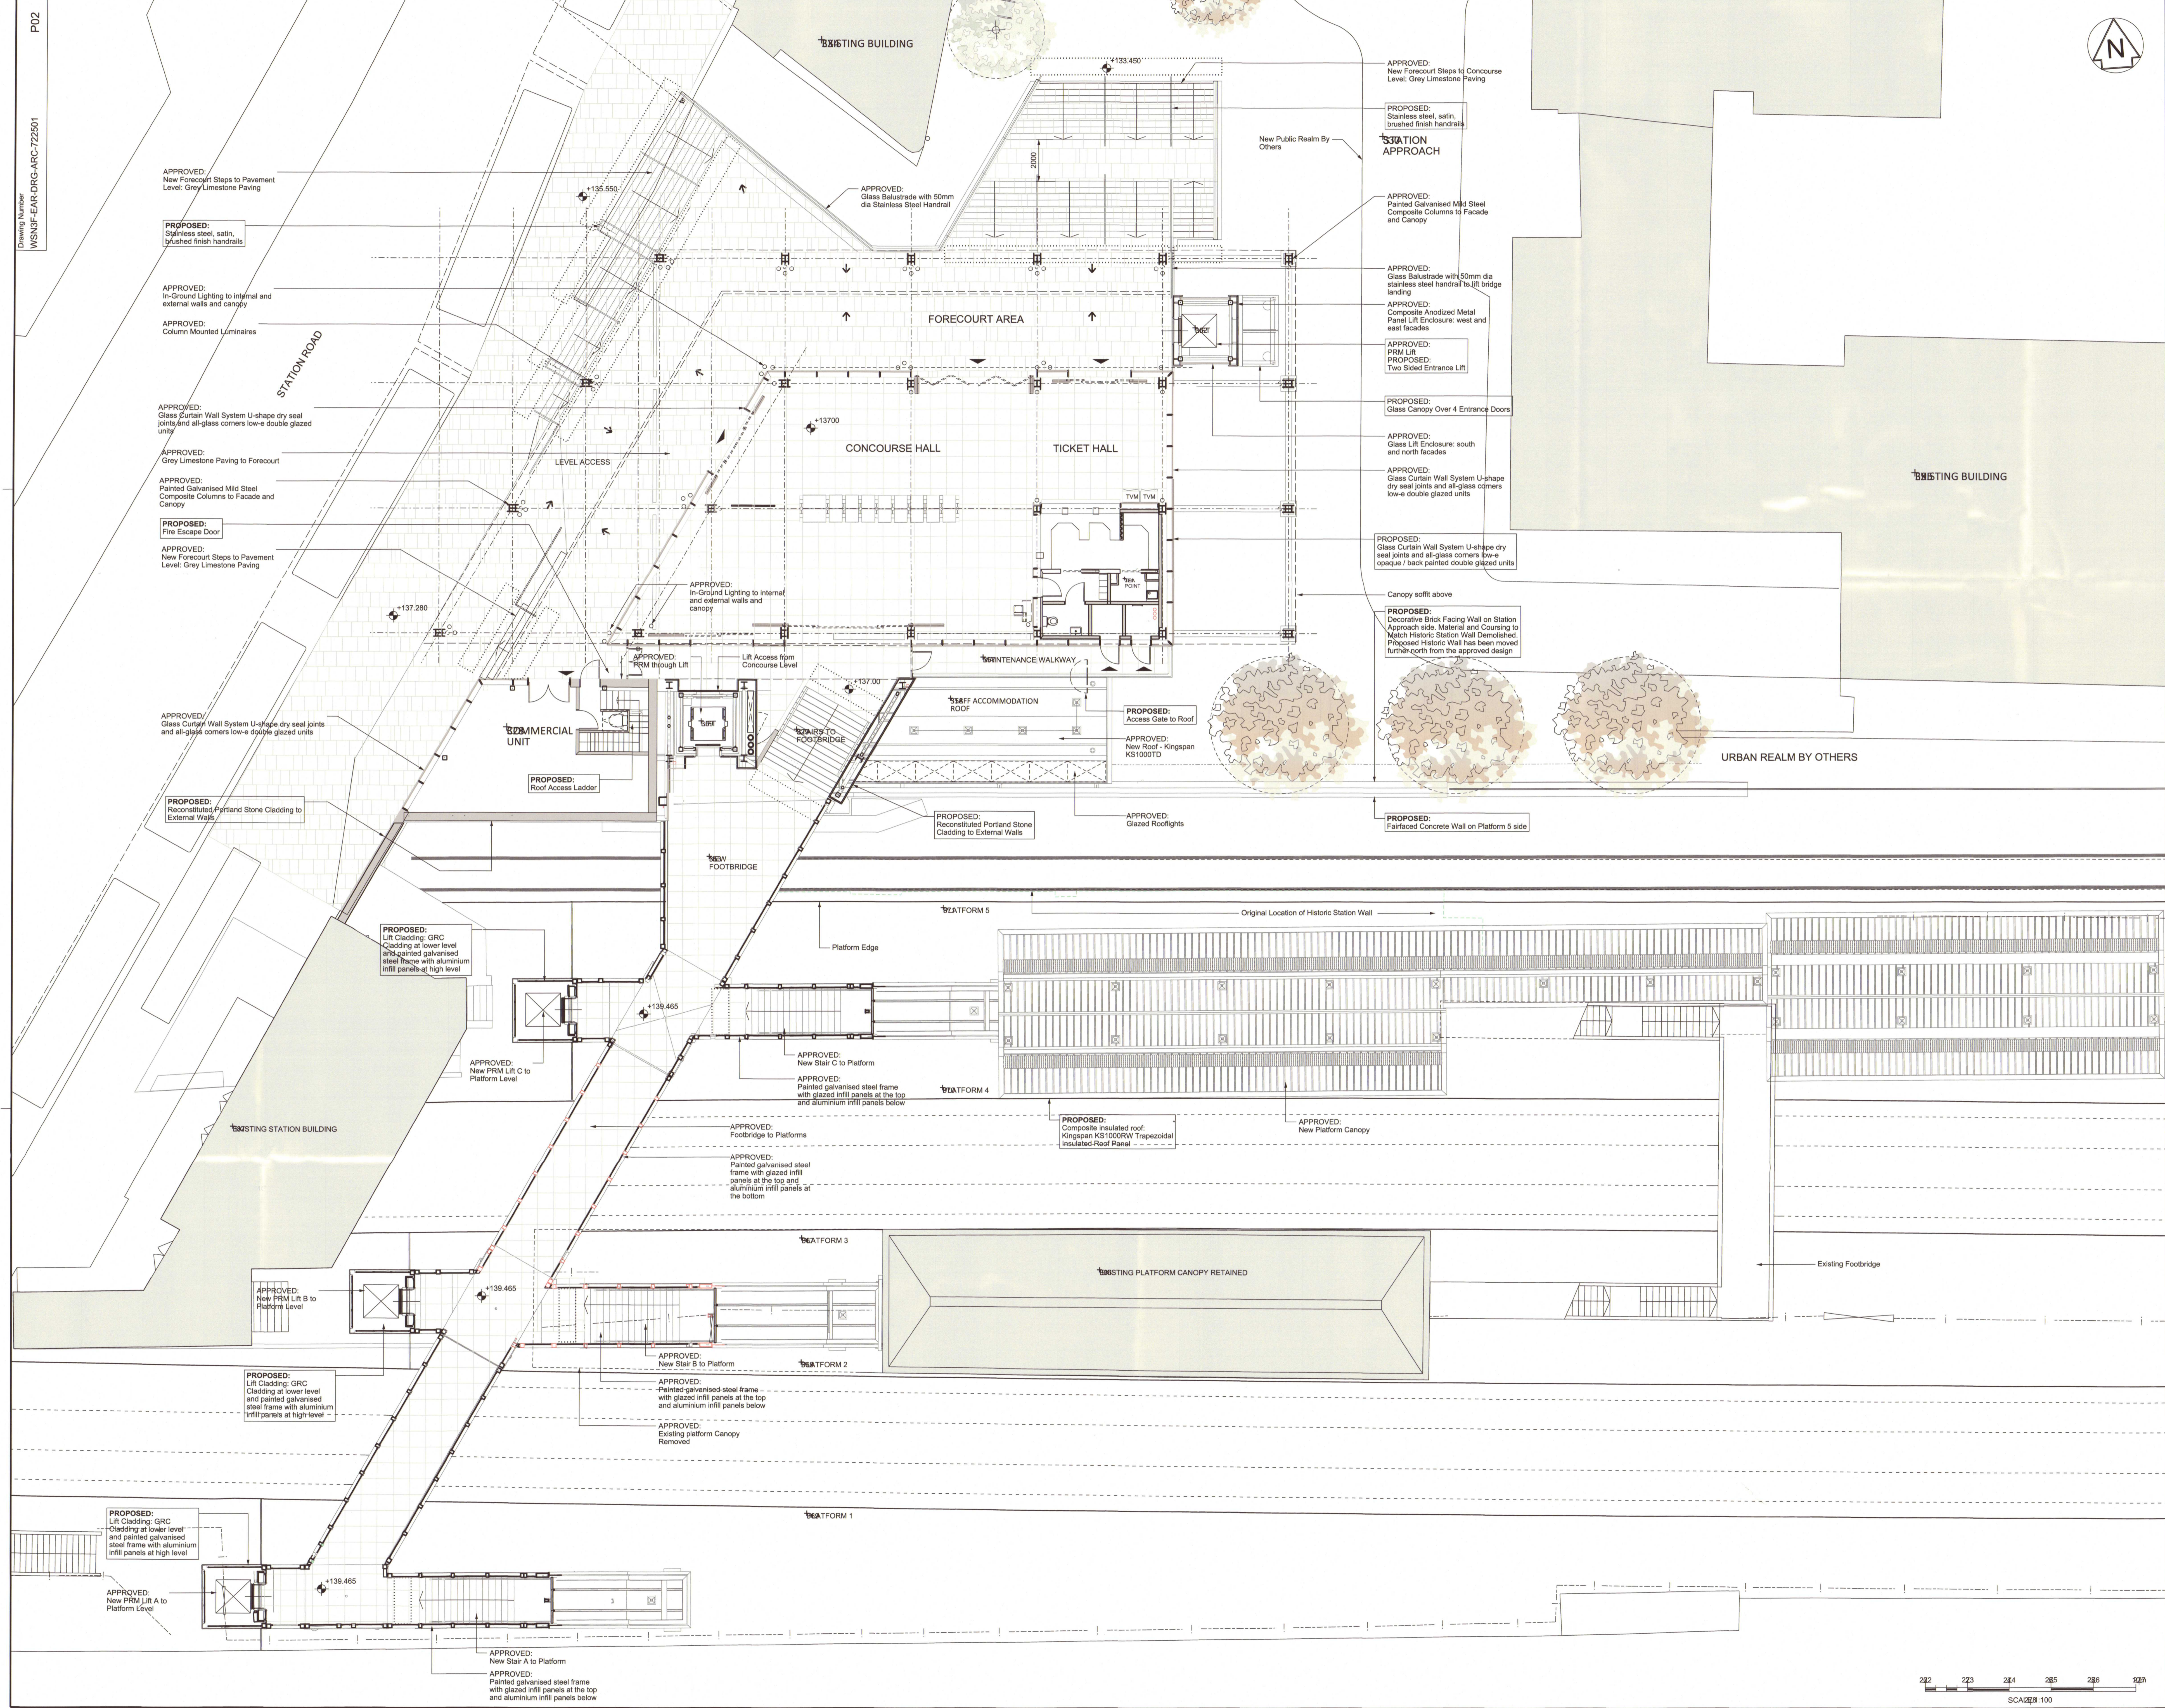

Legend/Notes

- PROPOSED For approval
- AS APPROVED in previous Schedule 7 submission reference: 10057/APP/20144338



P01	24/08/17	Issued for Revised Planning Submission	PQ	MG	MH
P02	15/08/17	Issued for Revised Planning Submission	TL	MG	MH
Rev	Date	Description of Revisions	Drawn	Chkd	Appr
Status	Initial Status WIP				S0



Authorised	Signed	Date
Arcadis (UK) Ltd		
Asset	Crossrail West Stations	
Sub-Asset	Hayes & Harlington Station	
Type	CAD Drawing	Sub-Type
Rev	Architect	Sub-Rev
Revision	None	Space Planning
Project	Proposed	Grid Stage
Contract No.	WSN3F	
Contract Title	Hayes & Harlington Station Proposed Building Plan Concourse	

**HAYES & HARLINGTON STATION
PLAN FOR APPROVAL
PROPOSED BUILDING PLAN
CONCOURSE**

Designed	T.Lam	Signed	M.Gerth	Date	15/08/17
Checked	M.Gerth	Signed	M.Hasto	Date	15/08/17
Approved	M.Hasto	Signed		Date	15/08/17
Location	1:100		MLN1	To	
Alternative Reference					

