


Legend/Notes
 - PROPOSED For approval
 - AS APPROVED in previous Schedule 7 submission reference: 10057/APP/2014/4338

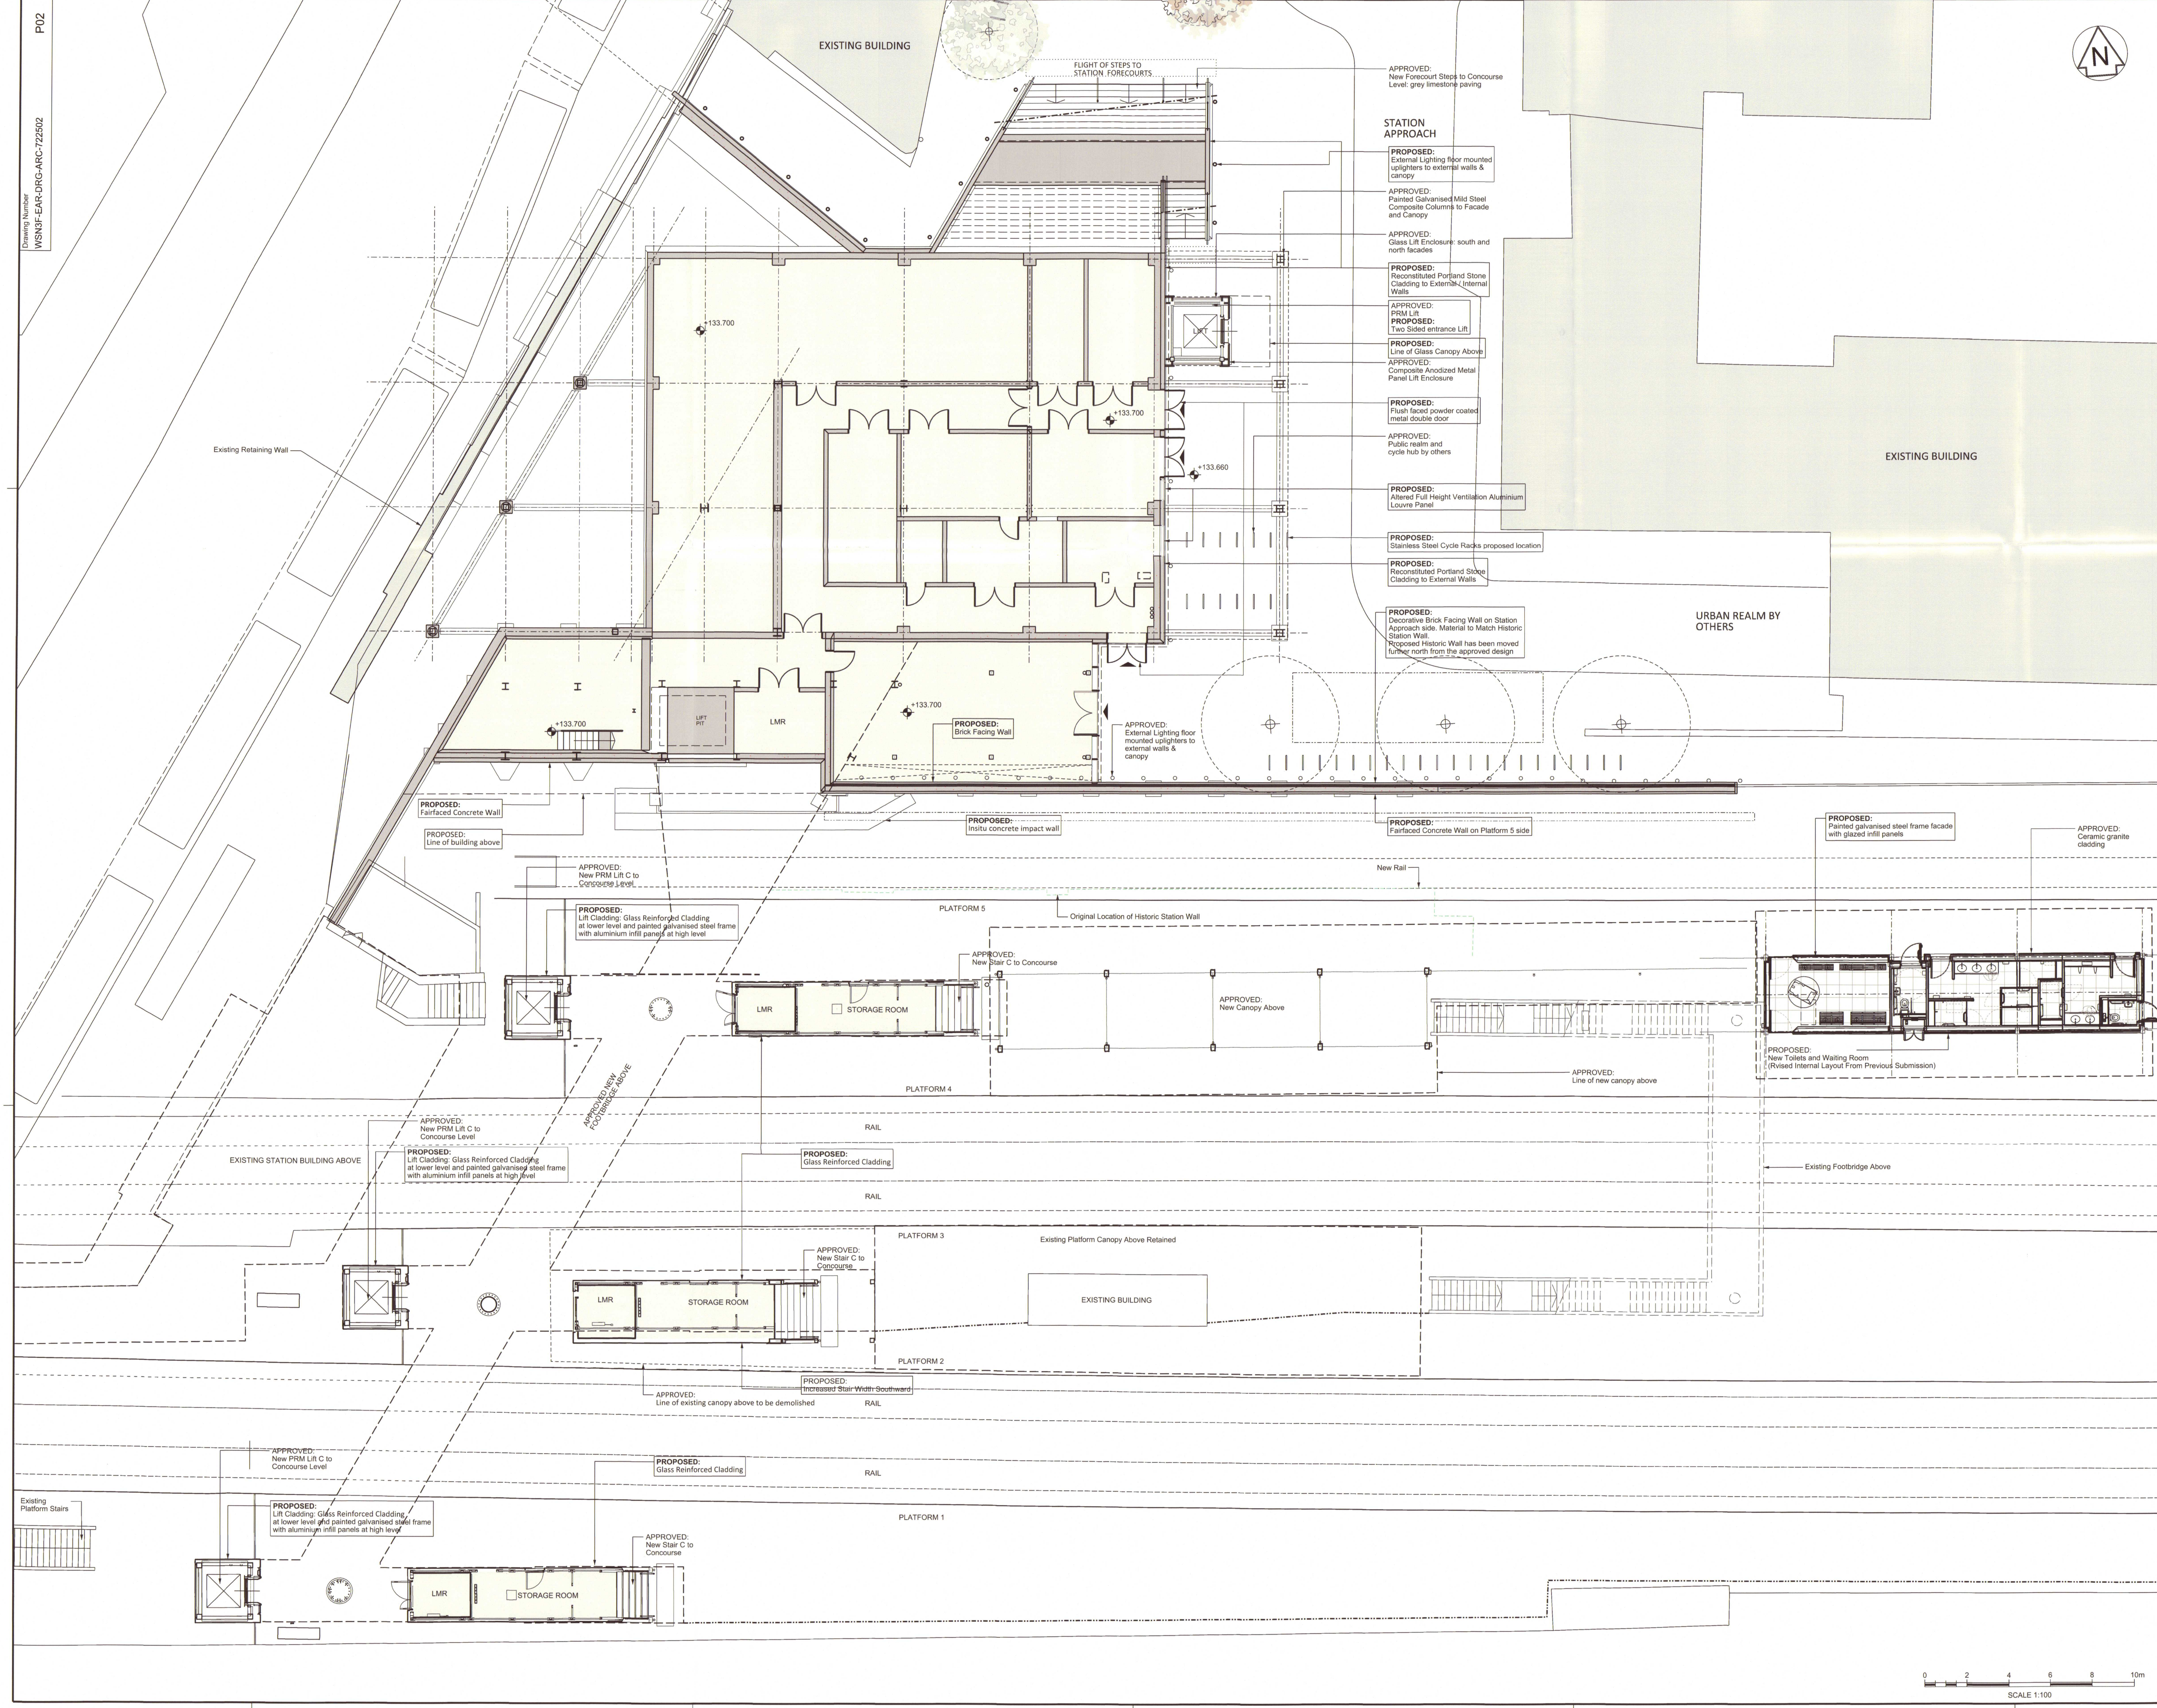

- APPROVED: New Forecourt Steps to Concourse Level: grey limestone paving
- STATION APPROACH**
- PROPOSED: External lighting floor mounted uplighters to external walls & canopy
- APPROVED: Painted Galvanised Mild Steel Composite Columns to Facade and Canopy
- APPROVED: Glass Lift Enclosure: south and north facades
- PROPOSED: Reconstituted Portland Stone Cladding to External Internal Walls
- APPROVED: PRM Lift
- PROPOSED: Two Sided entrance Lift
- PROPOSED: Line of Glass Canopy Above
- APPROVED: Composite Anodized Metal Panel Lift Enclosure
- PROPOSED: Flush faced powder coated metal double door
- APPROVED: Public realm and cycle hub by others
- PROPOSED: Altered Full Height Ventilation Aluminium Louvre Panel
- PROPOSED: Stainless Steel Cycle Racks proposed location
- PROPOSED: Reconstituted Portland Stone Cladding to External Walls
- PROPOSED: Decorative Brick Facing Wall on Station Approach side. Material to Match Historic Station Wall. Proposed Historic Wall has been moved further north from the approved design.
- APPROVED: External lighting floor mounted uplighters to external walls & canopy
- PROPOSED: Brick Facing Wall
- APPROVED: External lighting floor mounted uplighters to external walls & canopy
- PROPOSED: Fairfaced Concrete Wall on Platform 5 side
- PROPOSED: Painted galvanised steel frame facade with glazed infill panels
- APPROVED: Ceramic granite cladding

Rev	Date	Description of Revisions	Drawn	Checked	Appr	Submittal
P01	04/08/17	Issued for Revised Planning Submission				
P02	15/08/17	Issued for Revised Planning Submission				
Status:						SO



Authorised	Signed	Date
Contractor's Arcadis (UK) Ltd		
Client Hayes and Harlington Stn		
Sub-Ass't		
CAD Drawing	Sub-Type	
Architect	Sub-Plan	
Location	Sub-File	
None	Space Planning	
Proposed	Site Stage	Withdraw
	4	

Crossrail West Stations
 Contract No:
WSN3F
 Contract Title

**HAYES & HARLINGTON STATION
 PLAN FOR APPROVAL
 PROPOSED BUILDING PLAN
 PLATFORM**

Designed	Signed	Date
Drawn	Signed	Date
Checked	Signed	Date
Approved	Signed	Date
Scale(s)	ELR & Meisage	To
1:100	MLN1	From

Alternative Reference	Sheet
Drawing Number	1 of 1
WSN3F-EAR-DRG-ARC-722502	Allocation
	P02

