


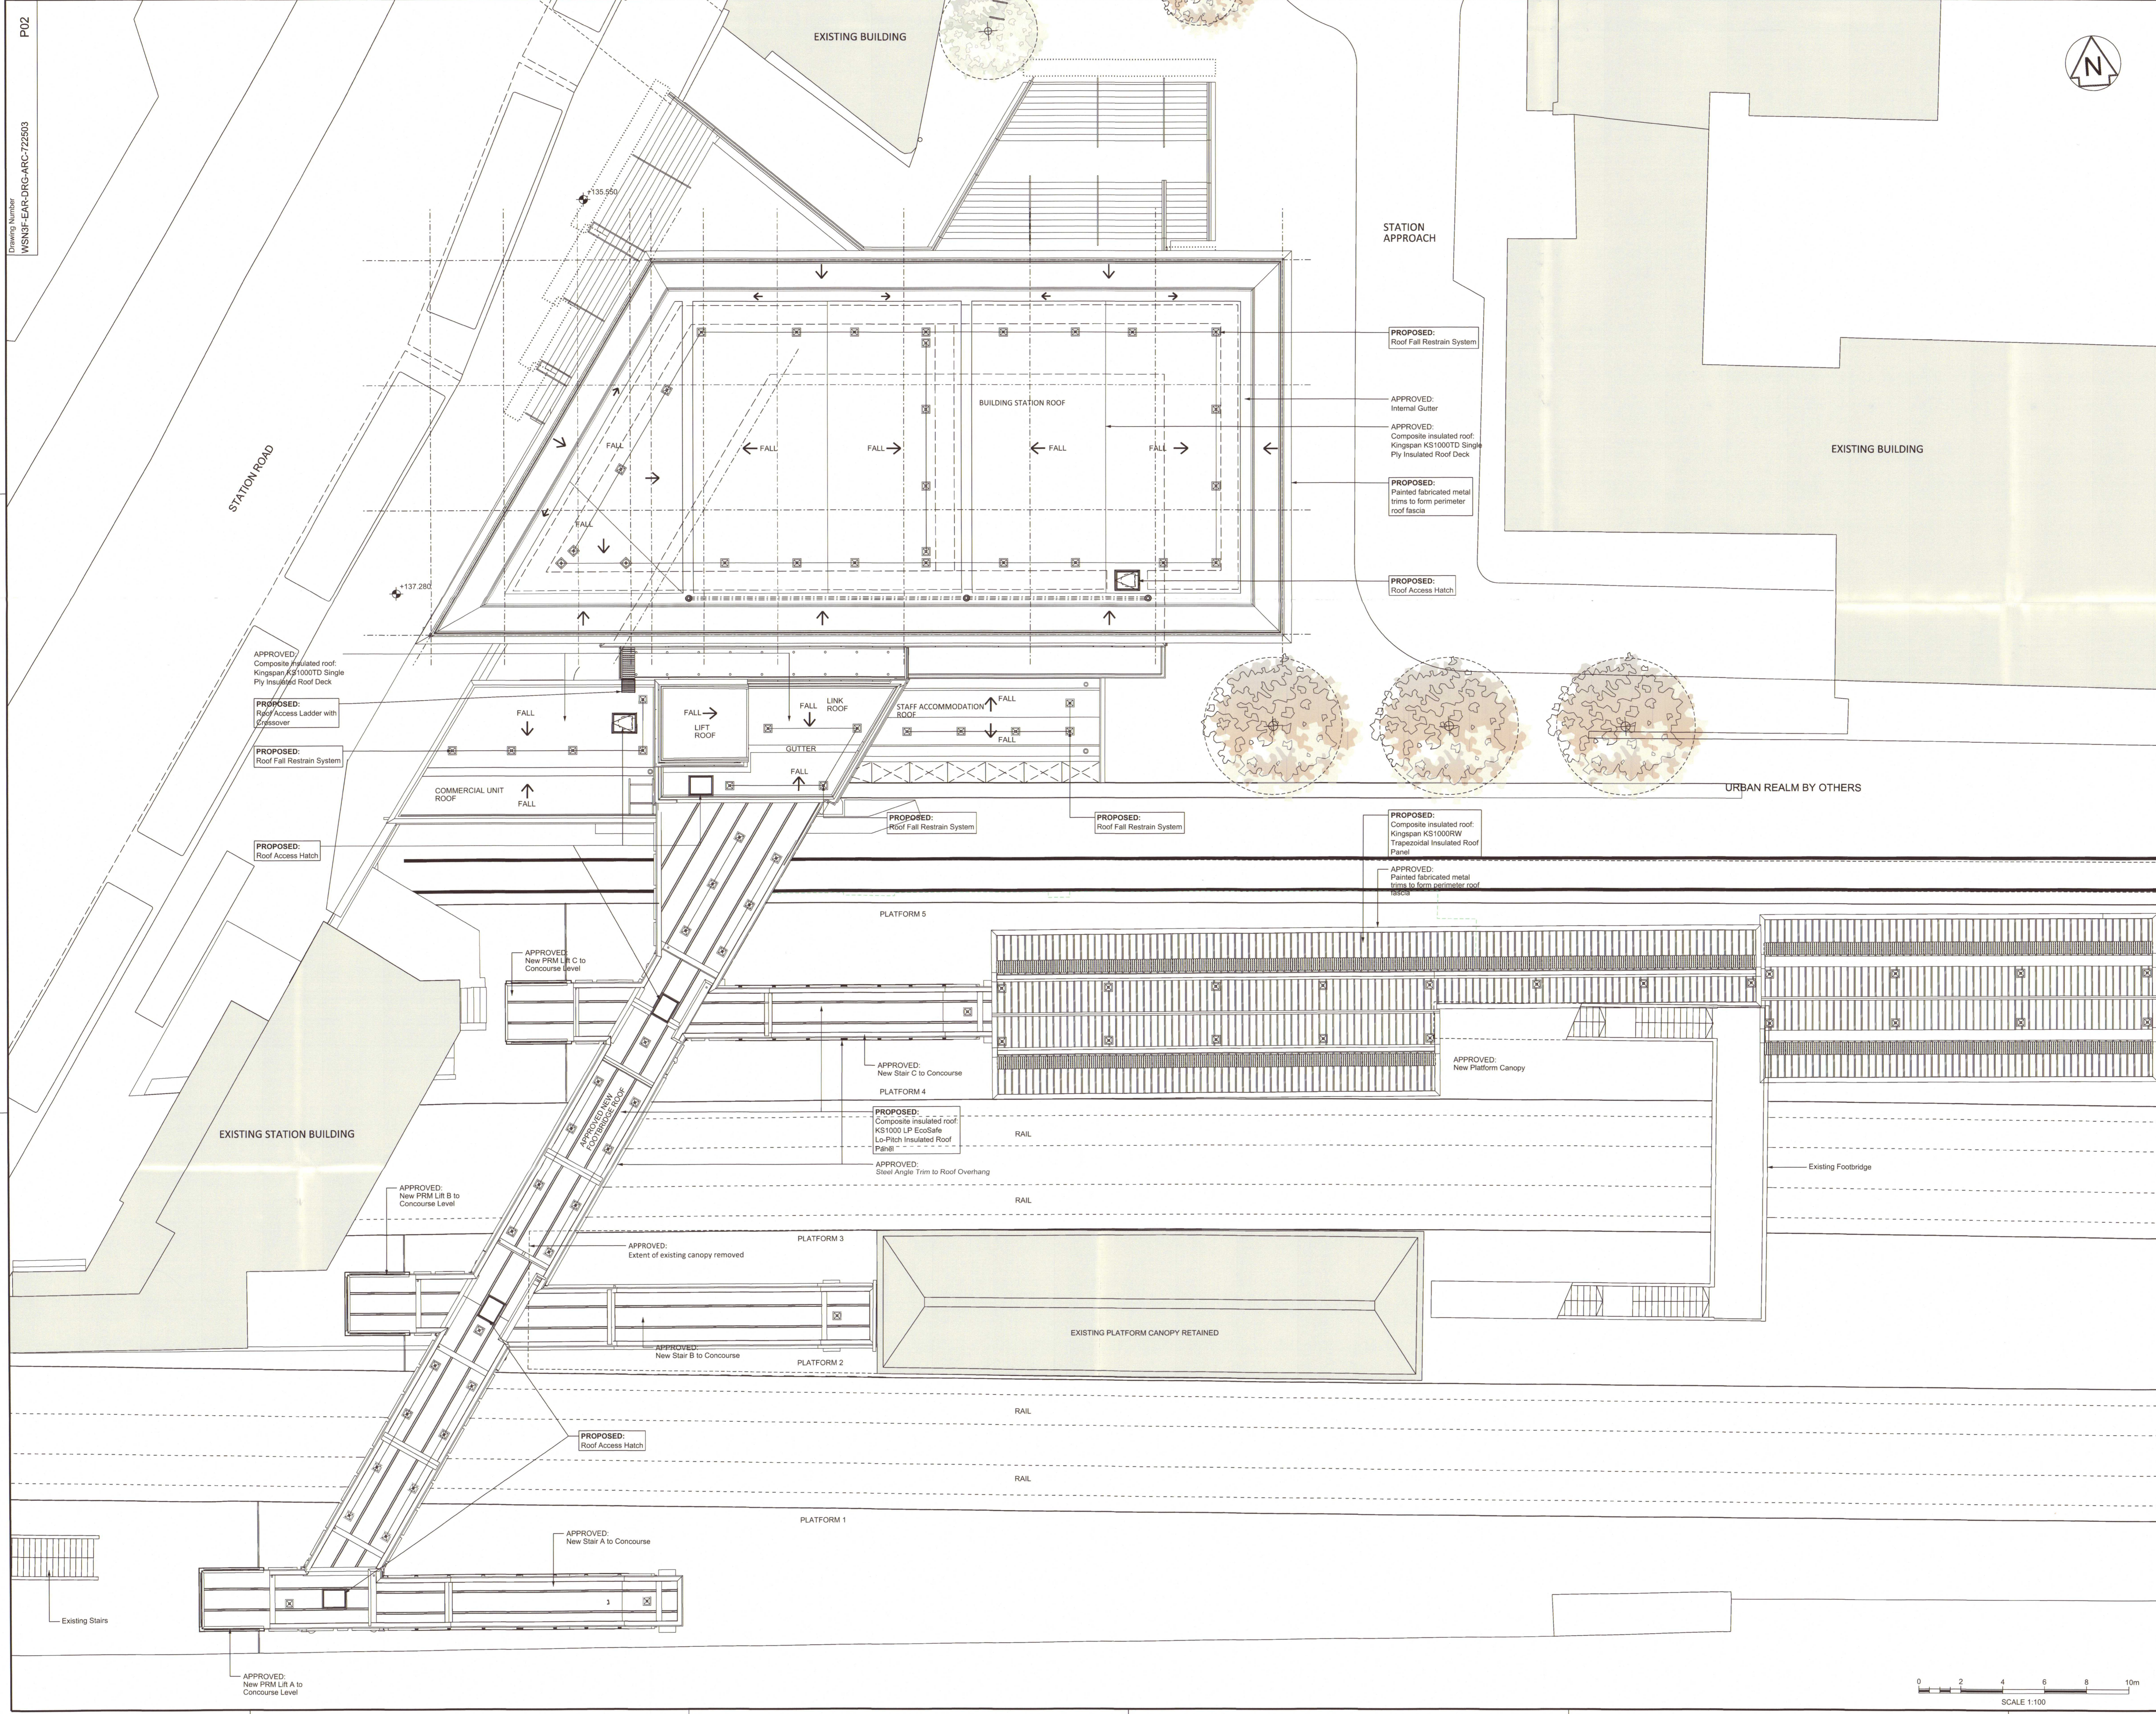

Legend/Notes
 - PROPOSED For approval
 - AS APPROVED In previous Schedule 7 submission reference: 10057/APP/20144336



P01	15/08/17	Issued for Revised Planning Submission	PQ	MG	MH
P02	15/08/17	Issued for Revised Planning Submission	TL	MG	MH
Rev	Date	Description of Revisions	Drawn	Chkd	Appr
Status	Initial Status WIP				Submittal
					SO

NetworkRail

Authorised: _____ Signed: _____ Date: _____
 Contract No: **Arcadis (UK) Ltd**
 Asset: **Hayes and Harlington Stn**
 Sub-Asset: _____
 Type: **CAD Drawing** Sub-Type: **Plan**
 Role: **Architect** Discipline: **Space Planning**
 Location: **None**
 Posting: **Proposed** Site Stage: **4** Withdrawn: _____
 Project: **Crossrail West Stations**

**HAYES & HARLINGTON STATION
 PLAN FOR APPROVAL
 PROPOSED BUILDING PLAN
 ROOF**

Designed	Signed	Date
Drawn	Signed	Date
Checked	Signed	Date
Approved	Signed	Date
Scales:	ELR & M&E	To
1:100	MLN1	From

Alternative Reference: _____ Sheet: **1 of 1**
 Drawing Number: **WSN3F-EAR-DRG-ARC-722503** Revision: **P02**
 Sheet Size A0 841 x 1189

