



SECTION 1 - THROUGH ENTRANCE

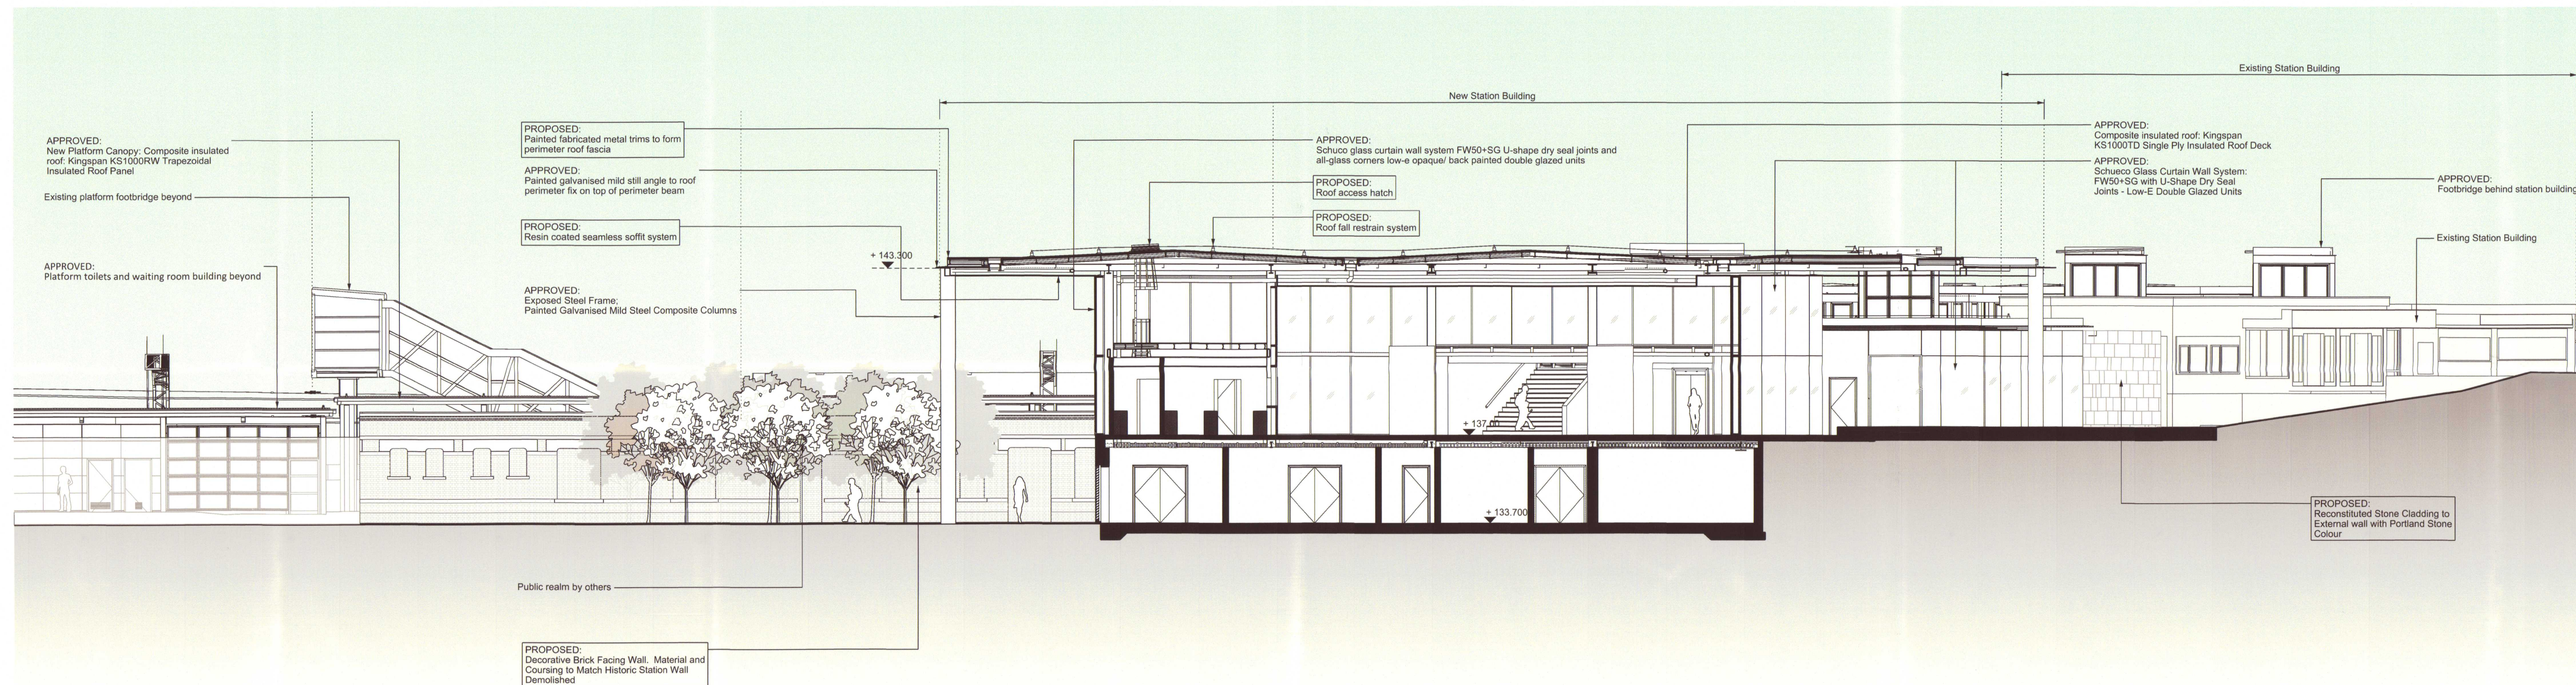

SECTION 2 - THROUGH TICKET OFFICE

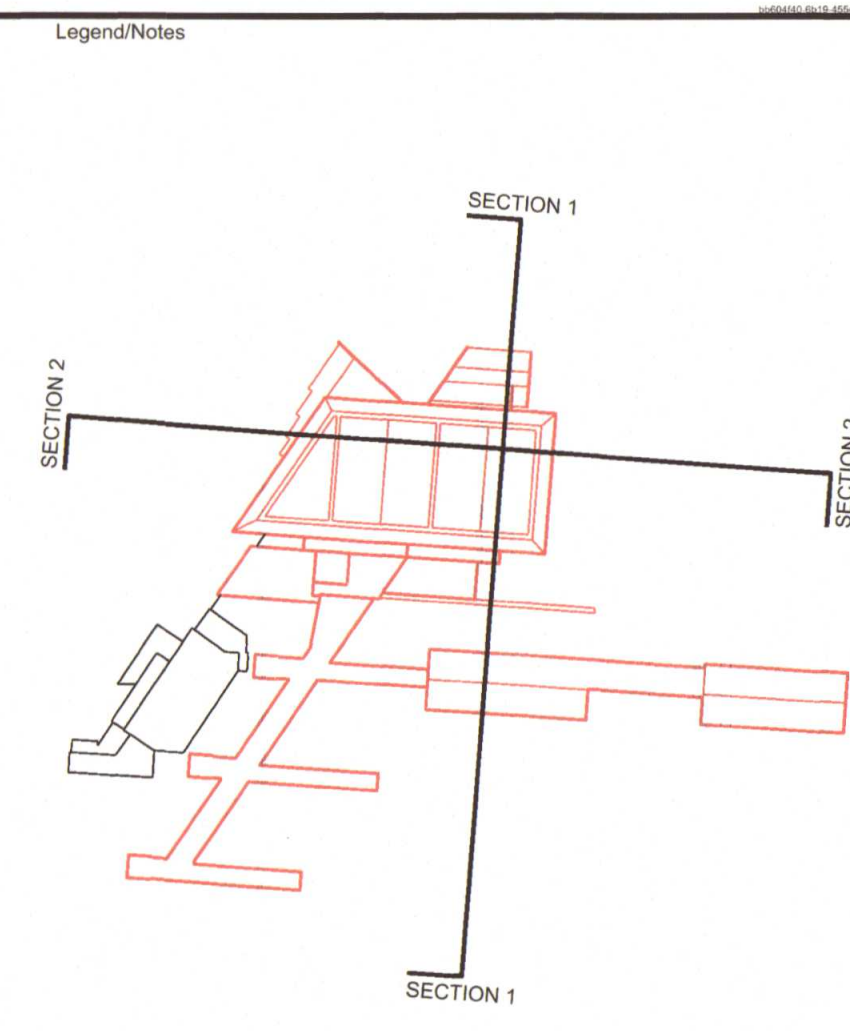

PROPOSED
 For approval

AS APPROVED
 in previous Schedule 7
 submission reference:
 10057/APP/2014/4338

Notes

1. ALL DIMENSIONS ARE IN MILLIMETRES UNLESS OTHERWISE STATED.

04/08/17	Issued for Revised Planning Submission	P02	MG	MH	
P02	15/08/17	Issued for Revised Planning Submission	TL	MG	MH
Rev	Date	Description of Revisions	Drawn	Chkd	Appr
Initial Status WIP					Submittal SO



Authorised	Signed	Date
Contractors Arcadis (UK) Ltd		
Asset Hayes and Harlington Stn		
Sub-Asset		
CD Drawing	Sub-Type	
Role Architect	Space Plan	
Location None	Site Stage 4	Withdrawn
Proposed	Project	

Crossrail on-surface works

Contract No.
WSN3F

Contract Title
123215 - DIRECT DESIGN -ARCADIS

Drawing Title
**HAYES & HARLINGTON STATION
PLAN FOR APPROVAL
PROPOSED BUILDING
SECTION 1 & 2**

Designed	Signed	Date
Drawn	Signed	Date
Checked	Signed	Date
Approved	Signed	Date
Scales	ELR & M&Sage	To
1:100	MLN1	From

Alternative Reference	Sheet
Drawing Number WSN3F-EAR-DRG-ARC-722530	1 of 1 Revision P02

