


FORMER NESTLE FACTORY, HAYES

PLANNING APPLICATION DRAWING LIST

Makower Architects
24-26 Great Suffolk Street
Bankside, London SE1 0UE

+44 (0)20 7100 5550
www.makowerarchitects.com

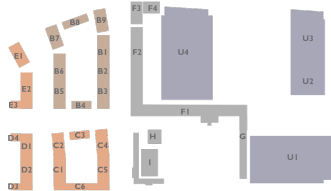

MASTERPLAN SHEETS

Day 18
Month 05
Year 17

Purpose PI

Planning Application - PI

Checked by JF
Format pdf
Sent by JF

Sheet #	Title	Size	Scale	
MP 0 11	Masterplan: Location Plan	A0	NA	PI
MP 0 12	Masterplan: Context Roof Plan - Application	A0	1:1000	PI
MP 0 13	Masterplan: Context Roof Plan - Illustrative Wider Area M'plan	A0	1:1000	PI
MP 0 20	Site Location Plan Existing	A0	1:1000	PI
MP 0 21	Site Block Plan Existing	A0	1:500	PI
MP 0 31	Masterplan: Existing Survey Plan	A0	1:500	PI
MP 0 41	Masterplan: Demolition	A0	1:500	PI
MP 0 42	Masterplan: Demolition - Site Photos	A0	NA	PI
MP 0 51	Masterplan: Block Plan Data Summary & Setting out	A0	1:500	PI
MP 0 60	Masterplan: Amenity Diagram	A0	1:500	PI
MP 1 00	Masterplan: Ground Floor Plan	A0	1:500	PI
MP 1 01	Masterplan: First Floor Plan	A0	1:500	PI
MP 1 02	Masterplan: Second Floor Plan	A0	1:500	PI
MP 1 03	Masterplan: Third Floor Plan	A0	1:500	PI
MP 1 04	Masterplan: Fourth Floor Plan	A0	1:500	PI
MP 1 05	Masterplan: Fifth Floor Plan	A0	1:500	PI
MP 1 06	Masterplan: Sixth Floor Plan	A0	1:500	PI
MP 1 07	Masterplan: Seventh Floor Plan	A0	1:500	PI
MP 1 08	Masterplan: Eighth Floor Plan	A0	1:500	PI
MP 1 09	Masterplan: Ninth Floor Plan	A0	1:500	PI
MP 1 10	Masterplan: Tenth Floor Plan	A0	1:500	PI
MP 1 11	Masterplan: Roof Height - AOD	A0	1:500	PI
MP 1 12	Masterplan: Roof Height - Storeys	A0	1:500	PI
MP 1 13	Masterplan: Roof PVs	A0	1:500	PI
MP 1 14	Masterplan: Roof Height - Color Coded	A0	1:500	PI
MP 2 01	Masterplan: Elevations (1)	A0	1:500	PI
MP 2 02	Masterplan: Elevations (2)	A0	1:500	PI
MP 2 03	Masterplan: Elevations (3)	A0	1:500	PI
MP 3 01	Masterplan: Sections	A0	1:500	PI
MP 3 02	Masterplan: Spaces	A0	NA	PI
MP 7 11	Masterplan: Accessible Units	A0	1:1000	PI
MP 7 12	Masterplan: Accessible Units	A0	1:1000	PI
MP 7 21	Masterplan: Cycles & Car Parking, Waste and Services	A0	1:1000	PI

FORMER NESTLE FACTORY, HAYES

PLANNING APPLICATION DRAWING LIST


Makower Architects
24-26 Great Suffolk Street
Bankside, London SE1 0UE

Day 18
Month 05
Year 17

+44 (0)20 7100 5550
www.makowerarchitects.com

Purpose P1

Planning Application - P1

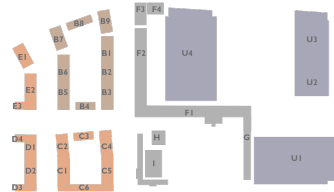

Checked by JF
Format pdf
Sent by JF

BLOCK B SHEETS

Sheet #	Title	Size	Scale	
MA 1 00	Block B: Basement Floor Plan	A0	1:200	P1
MA 1 01	Block B: Ground & First Floor Plan	A0	1:200	P1
MA 1 02	Block B: Second & Third Floor Plan	A0	1:200	P1
MA 1 03	Block B: Fourth & Fifth Floor Plan	A0	1:200	P1
MA 1 04	Block B: Sixth and Seventh Floor Plan	A0	1:200	P1
MA 1 05	Block B: Eighth and Tenth Floor Plan	A0	1:200	P1
MA 1 06	Block B: Tenth & Roof Floor Plan	A0	1:200	P1
MA 2 01	Block B: Elevations (1)	A0	1:200	P1
MA 2 02	Block B: Elevations (2)	A0	1:200	P1
MA 2 03	Block B: Perspective Elevations	A0	NA	P1
MA 3 01	Block B: Sections (1)	A0	1:200	P1
MA 5 00	Block B: Unit Types - Studios	A1	1:50	P1
MA 5 01	Block B: Unit Types - Studios	A1	1:50	P1
MA 5 02	Block B: Unit Types - Studios	A1	1:50	P1
MA 5 10	Block B: Unit Type - 1 Bed Flats	A1	1:50	P1
MA 5 11	Block B: Unit Type - 1 Bed Flats	A1	1:50	P1
MA 5 12	Block B: Unit Type - 1 Bed Flats	A1	1:50	P1
MA 5 20	Block B: Unit Type - 2 Bed Flats	A1	1:50	P1
MA 5 21	Block B: Unit Type - 2 Bed Flats	A1	1:50	P1
MA 5 22	Block B: Unit Type - 2 Bed Flats	A1	1:50	P1
MA 5 23	Block B: Unit Type - 2 Bed Flats	A1	1:50	P1
MA 5 24	Block B: Unit Type - 2 Bed Flats	A1	1:50	P1
MA 5 25	Block B: Unit Type - 2 Bed Flats	A1	1:50	P1
MA 5 30	Block B: Unit Type - 3 Bed Flats	A1	1:50	P1
MA 5 31	Block B: Unit Type - 3 Bed Flats	A1	1:50	P1
MA 5 32	Block B: Unit Type - 3 Bed Flats	A1	1:50	P1
MA 5 40	Block B: Unit Type - 3 Bed Duplexes	A1	1:50	P1
MA 5 41	Block B: Unit Type - 3 Bed Duplexes	A1	1:50	P1
MA 5 42	Block B: Unit Type - 3 Bed Duplexes	A1	1:50	P1
MA 5 50	Block B: Unit Type - Accessible Flats	A1	1:50	P1
MA 5 51	Block B: Unit Type - Accessible Flats	A1	1:50	P1
MA 5 52	Block B: Unit Type - Accessible Flats	A1	1:50	P1
MA 5 53	Block B: Unit Type - Accessible Flats	A1	1:50	P1
MA 5 54	Block B: Unit Type - Accessible Flats	A1	1:50	P1
MA 6 01	Block B: Entrance Lobby (1)	A1	1:50	P1
MA 6 02	Block B: Entrance Lobby (2)	A1	1:50	P1
MA 6 03	Block B: Entrance Lobby (3)	A1	1:50	P1
MA 6 05	Block B: Entrance Podium (1)	A1	1:50	P1


Makower Architects
 24-26 Great Suffolk Street
 Bankside, London SE1 0UE

Day 18
Month 05
Year 17

+44 (0)20 7100 5550
 www.makowerarchitects.com

Purpose - PI

Planning Application - PI

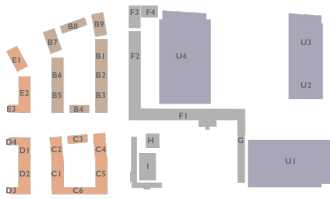

Checked by JF
Format pdf
Sent by JF

BLOCK B SHEETS

Sheet #	Title	Size	Scale	
MA 6 06	Block B: Entrance Podium (2)	A1	1:50	PI
MA 6 11	Block B: Bay Study (1)	A1	1:50	PI
MA 6 12	Block B: Bay Study (2)	A1	1:50	PI
MA 6 13	Block B: Bay Study (3)	A1	1:50	PI
MA 6 14	Block B: Bay Study (4)	A1	1:50	PI
MA 6 15	Block B: Bay Study (5)	A1	1:50	PI
MA 6 16	Block B: Bay Study Elevations	A1	1:250	PI
MA 6 20	Block B: Details (1)	A1	1:20	PI
MA 6 30	Block B: Balconies	A1	NA	PI
MA 6 31	Block B: Balcony Type A1-A2	A1	1:25	PI
MA 6 32	Block B: Balcony Type A3-B1	A1	1:25	PI
MA 6 33	Block B: Balcony Type B2-C1	A1	1:25	PI
MA 6 34	Block B: Balcony Type D1-D2	A1	1:25	PI
MA 6 35	Block B: Balcony Type D3-E1	A1	1:25	PI
MA 6 36	Block B: Balcony Type F1	A1	1:25	PI
MA 6 37	Block B: Balcony Type F2-F3	A1	1:25	PI
MA 6 39	Block B: Waste & Cycle Diagrams	A0	1:200	PI
MA 6 40	Block B: Typical Bin Storage	A1	1:50	PI
MA 6 41	Block B: Bin Storage	A1	1:50	PI
MA 6 42	Block B: Cycle Storage	A1	1:50	PI
MA 7 51	Block B: Brick Types	A1	1:500	PI

FORMER NESTLE FACTORY, HAYES

PLANNING APPLICATION DRAWING LIST


Hawkins \ Brown
3c Tariff Street, City
Manchester, Postcode - M1 2FF

Day 18
Month 05
Year 17

+44 (0)161 641 5522
www.hawkinsbrown.com

Purpose P1

Planning Application - P1

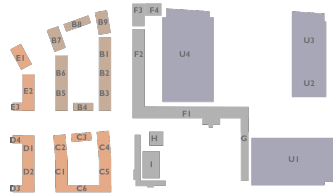

MAKOWER ARCHITECTS
Hawkins Brown
dMFK
MICHAEL SPARKS ASSOCIATES

Checked by CE
Format pdf
Sent by RM

BLOCK C, D & E SHEETS

Sheet #	Title	Size	Scale	
HB 0 00	Site Overview Plan	A0	1:300	P1
HB 1 00	Block C & D: Ground Floor Plan	A0	1:200	P1
HB 1 01	Block C & D: First Floor Plan	A0	1:200	P1
HB 1 02	Block C & D: Second Floor Plan	A0	1:200	P1
HB 1 03	Block C & D: Third Floor Plan	A0	1:200	P1
HB 1 04	Block C & D: Fourth Floor Plan	A0	1:200	P1
HB 1 05	Block C & D: Fifth Floor Plan	A0	1:200	P1
HB 1 06	Block C & D: Sixth Floor Plan	A0	1:200	P1
HB 1 07	Block C & D: Seventh Floor Plan	A0	1:200	P1
HB 1 08	Block C & D: Eighth Floor Plan	A0	1:200	P1
HB 1 09	Block C & D: Roof Floor Plan	A0	1:200	P1
HB 1 10	Block E: Ground & First Floor Plan	A0	1:200	P1
HB 1 11	Block E: Second & Third Floor Plan	A0	1:200	P1
HB 1 12	Block E: Fourth & Fifth Floor Plan	A0	1:200	P1
HB 1 13	Block E: Sixth & Seventh Floor Plan	A0	1:200	P1
HB 1 14	Block E: Eight & Ninth Floor Plan	A0	1:200	P1
HB 1 15	Block E: Tenth & Roof Floor Plan	A0	1:200	P1
HB 2 00	Block C1: All Floor Plans	A0	1:100	P1
HB 2 01	Block C2: All Floor Plans	A0	1:100	P1
HB 2 02	Block C3: All Floor Plans	A0	1:100	P1
HB 2 03	Block C4: All Floor Plans	A0	1:100	P1
HB 2 04	Block C5: All Floor Plans	A0	1:100	P1
HB 2 05	Block C6: All Floor Plans	A0	1:100	P1
HB 2 06	Block D1, D4: All Floor Plans	A0	1:100	P1
HB 2 07	Block D2, D3: All Floor Plans	A0	1:100	P1
HB 2 09	Block E1: All Floor Plans	A0	1:100	P1
HB 2 10	Block E2, E3: All Floor Plans	A0	1:100	P1
HB 3 01	Unit Type - Studios	A1	1:50	P1
HB 3 02	Unit Type - 1 Bed Flats	A1	1:50	P1
HB 3 03	Unit Type - 2 Bed Flats	A1	1:50	P1
HB 3 04	Unit Type - 2 Bed Duplexes	A1	1:50	P1
HB 3 05	Unit Type - 3 Bed Flats	A1	1:50	P1
HB 3 06	Unit Type - 3 Bed Duplexes	A1	1:50	P1
HB 3 09	Unit Type - 1 Bed Accessible Flats	A1	1:50	P1
HB 3 10	Unit Type - 2 Bed Accessible Flats	A1	1:50	P1
HB 3 13	Unit Type - 3 Bed Duplexes (2)	A1	1:50	P1
HB 3 14	Unit Type - 2 Bed Flats (2)	A1	1:50	P1


Hawkins \ Brown
 3c Tariff Street, City
 Manchester, Postcode - M1 2FF

Day 18
Month 05
Year 17

+44 (0)161 641 5522
 www.hawkinsbrown.com

Purpose - PI

Planning Application - PI

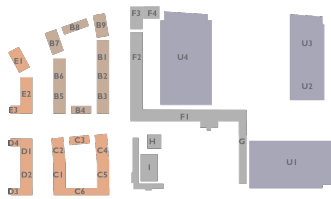

Checked by CE
Format pdf
Sent by RM

BLOCK C, D & E SHEETS


Sheet #	Title	Size	Scale	
HB 3 12	Typical Entrance Lobbies	A0	1:20	PI
HB 4 01	Elevation - Milk Street East	A0	1:200	PI
HB 4 02	Elevation - Nestles Avenue South	A0	1:200	PI
HB 4 03	Elevation - Milk Street West	A0	1:200	PI
HB 4 04	Elevation - Sandow Square North	A0	1:200	PI
HB 4 05	Elevation Canal Street East	A0	1:200	PI
HB 4 06	Elevation - Milk Yard West	A0	1:200	PI
HB 4 07	Section - Podium Garden South	A0	1:200	PI
HB 4 08	Section - Podium Garden North/East	A0	1:200	PI
HB 4 10	Elevation - E1	A0	1:200	PI
HB 5 00	Bay Study - Roof Extension	A0	1:20	PI
HB 5 01	Bay Study - Typical Block	A0	1:20	PI
HB 5 02	Bay Study - Entrance	A0	1:20	PI
HB 5 03	Bay Study - C3 Block	A0	1:20	PI
HB 5 04	Bay Study - E1 Block	A0	1:20	PI
HB 5 06	Bay Study - E1 Bridge	A0	1:20	PI
HB 5 07	Bay Study - 2 Bed Standard	A0	1:20	PI
HB 5 08	Bay Study - Energy Centre	A0	1:20	PI
HB 5 12	Bay Study - C6 Block	A0	1:20	PI
HB 5 13	Bay Study - Sandow Square E3	A0	1:20	PI
HB 6 01	Block C& D : Podium Deck and Accessible Roof Terraces	A0	1:200	PI
HB 6 02	Servicing Strategy	A0	As Ind.	PI
HB 6 03	Cycle Strategy	A0	As Ind.	PI

FORMER NESTLE FACTORY, HAYES

PLANNING APPLICATION DRAWING LIST

de Metz Forbes Knight Architects
The Old Library, 119 Cholmley Gardens
London, NW6 1AA

+44 (0)20 7435 1144
www.dmfk.co.uk

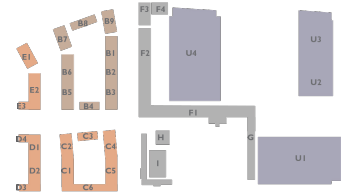

BLOCK F, G, H & I SHEETS

Day 18
Month 05
Year 17

Purpose P1
Planning Application -

Checked by JW
Format pdf
Sent by DL

Sheet #	Title	Size	Scale	
DM 0 00	Block F, G, H & I: Cover Page	A0	NTS	
DM 0 20	Block F1, F2, F3, F4, G, H & I: Constraints Plan	A0	1:500	
DM 0 30	Block F: Existing Survey Plan	A0	1:500	
DM 0 31	Block G: Existing Survey Plan	A0	1:500	
DM 0 32	Block H & I: Existing Survey Plan	A0	1:500	
DM 0 40	Block F: Demolition (1)	A0	1:500	
DM 0 42	Block H & I: Demolition (1)	A0	1:500	
DM 1 00	Block F1, G, H & I: Ground Floor Plan	A0	1:200	P1
DM 1 01	Block F2, F3, F4: Ground Floor Plan	A0	1:200	P1
DM 1 02	Block F1, G, H & I: First Floor Plan	A0	1:200	P1
DM 1 03	Block F2, F3, F4: First Floor Plan	A0	1:200	P1
DM 1 04	Block F1, G, H & I: Second Floor Plan	A0	1:200	P1
DM 1 05	Block F2, F3, F4: Second Floor Plan	A0	1:200	P1
DM 1 06	Block F1, G, H & I: Third Floor Plan	A0	1:200	P1
DM 1 07	Block F2, F3, F4: Third Floor Plan	A0	1:200	P1
DM 1 08	Block F1, G, H & I: Fourth Floor Plan	A0	1:200	P1
DM 1 09	Block F2, F3, F4: Fourth Floor Plan	A0	1:200	P1
DM 1 10	Block F1, G, H & I: Fifth Floor Plan	A0	1:200	P1
DM 1 11	Block F2, F3, F4: Fifth Floor Plan	A0	1:200	P1
DM 1 12	Block F1, G, H & I: Roof Floor Plan	A0	1:200	P1
DM 1 13	Block F2, F3, F4: Sixth Floor Plan	A0	1:200	P1
DM 1 14	Block F2, F3, F4: Seventh Floor Plan	A0	1:200	P1
DM 1 15	Block F2, F3, F4: Eighth Floor Plan	A0	1:200	P1
DM 1 16	Block F2, F3, F4: Ninth Floor Plan	A0	1:200	P1
DM 1 17	Block F2, F3, F4: Tenth Floor Plan	A0	1:200	P1
DM 1 18	Block F2, F3, F4: Roof Floor Plan	A0	1:200	P1
DM 2 00	Block F1, F2, F3 & F4: South & West Elevations	A0	1:200	P1
DM 2 01	Block F1, F2, F3 & F4: North & East Elevations	A0	1:200	P1
DM 2 02	Block F3 & F4: North & South Elevations	A0	1:200	P1
DM 2 03	Block G: Elevations	A0	1:200	P1
DM 2 04	Block H & I: Elevations	A0	1:200	P1
DM 3 00	Section AA, BB & CC	A0	1:200	P1
DM 3 01	Section DD, EE & FF	A0	1:200	P1
DM 3 02	Section GG & HH	A0	1:200	P1
DM 4 00	Block F1: Ground Floor Plan	A0	1:100	P1
DM 4 01	Block F1: First Floor Plan	A0	1:100	P1
DM 4 02	Block F1: Second Floor Plan	A0	1:100	P1
DM 4 03	Block F1: Third Floor Plan	A0	1:100	P1
DM 4 04	Block F1: Fourth Floor Plan	A0	1:100	P1


de Metz Forbes Knight Architects
 The Old Library, 119 Cholmley Gardens
 London, NW6 1AA

Day 18
Month 05
Year 17

+44 (0)20 7435 1144
 www.dmfk.co.uk

Purpose - PI

Planning Application - PI

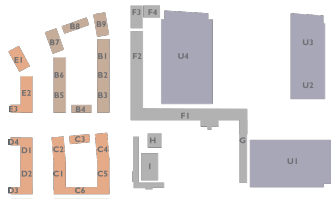

Checked by JW
Format pdf
Sent by DL

BLOCK F, G, H & I SHEETS

Sheet #	Title	Size	Scale	
DM 4 05	Block F1: Roof Floor Plan	A0	1:100	PI
DM 4 10	Block F2: Ground Floor Plan	A0	1:100	PI
DM 4 11	Block F2: First Floor Plan	A0	1:100	PI
DM 4 12	Block F2: Second Floor Plan	A0	1:100	PI
DM 4 13	Block F2: Third Floor Plan	A0	1:100	PI
DM 4 14	Block F2: Fourth Floor Plan	A0	1:100	PI
DM 4 15	Block F2: Fifth Floor Plan	A0	1:100	PI
DM 4 16	Block F2: Roof Floor Plan	A0	1:100	PI
DM 4 20	Block F3 & F4: Ground Floor Plan	A0	1:100	PI
DM 4 21	Block F3 & F4: First Floor Plan	A0	1:100	PI
DM 4 22	Block F3 & F4: Second Floor Plan	A0	1:100	PI
DM 4 23	Block F3 & F4: Third Floor Plan	A0	1:100	PI
DM 4 24	Block F3 & F4: Fourth Floor Plan	A0	1:100	PI
DM 4 25	Block F3 & F4: Fifth Floor Plan	A0	1:100	PI
DM 4 26	Block F3 & F4: Sixth Floor Plan	A0	1:100	PI
DM 4 27	Block F3 & F4: Seventh Floor Plan	A0	1:100	PI
DM 4 28	Block F3 & F4: Eighth Floor Plan	A0	1:100	PI
DM 4 29	Block F3 & F4: Ninth Floor Plan	A0	1:100	PI
DM 4 30	Block F3 & F4: Tenth Floor Plan	A0	1:100	PI
DM 4 31	Block F3 & F4: Roof Floor Plan	A0	1:100	PI
DM 4 40	Block G: Ground Floor Plan	A0	1:100	PI
DM 4 41	Block G: First Floor Plan	A0	1:100	PI
DM 4 42	Block G: Second Floor Plan	A0	1:100	PI
DM 4 43	Block G: Third Floor Plan	A0	1:100	PI
DM 4 44	Block G: Fourth Floor Plan	A0	1:100	PI
DM 4 45	Block G: Roof Floor Plan	A0	1:100	PI
DM 4 50	Block H & I: Ground Floor Plan	A0	1:100	PI
DM 4 51	Block H & I: First Floor Plan	A0	1:100	PI
DM 4 52	Block H & I: Second Floor Plan	A0	1:100	PI
DM 4 53	Block H & I: Third Floor Plan	A0	1:100	PI
DM 4 54	Block H & I: Fourth Floor Plan	A0	1:100	PI
DM 4 55	Block H & I: Fifth Floor Plan	A0	1:100	PI
DM 4 56	Block H & I: Roof Floor Plan	A0	1:100	PI
DM 5 00	Unit Types: Studio Flats	A1	1:50	PI
DM 5 01	Unit Types: Studio Flats	A1	1:50	PI
DM 5 02	Unit Types: Studio Flats	A1	1:50	PI
DM 5 10	Unit Types - 1B Flats	A1	1:50	PI
DM 5 11	Unit Types - 1B Flats	A1	1:50	PI
DM 5 12	Unit Types - 1B Flats	A1	1:50	PI
DM 5 13	Unit Types - 1B Flats	A1	1:50	PI
DM 5 14	Unit Types - 1B Flats	A1	1:50	PI
DM 5 15	Unit Types - 1B Flats	A1	1:50	PI
DM 5 20	Unit Types - 2B Flats	A1	1:50	PI
DM 5 21	Unit Types - 2B Flats	A1	1:50	PI
DM 5 22	Unit Types - 2B Flats	A1	1:50	PI
DM 5 23	Unit Types - 2B Flats	A1	1:50	PI


de Metz Forbes Knight Architects
 The Old Library, 119 Cholmley Gardens
 London, NW6 1AA

Day 18
Month 05
Year 17

+44 (0)20 7435 1144
 www.dmfk.co.uk

Purpose - PI

Planning Application - PI

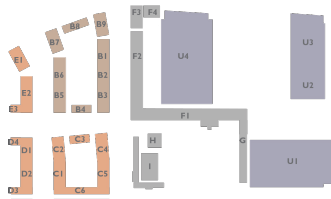

Checked by JW
Format pdf
Sent by DL

BLOCK F, G, H & I SHEETS

Sheet #	Title	Size	Scale	
DM 5 24	Unit Types - 2B Flats	A1	1:50	PI
DM 5 25	Unit Types - 2B Flats	A1	1:50	PI
DM 5 26	Unit Types - 2B Flats	A1	1:50	PI
DM 5 30	Unit Types - 3B Flats	A1	1:50	PI
DM 5 31	Unit Types - 3B Flats	A1	1:50	PI
DM 5 32	Unit Types - 3B Flats	A1	1:50	PI
DM 5 33	Unit Types - 3B Flats	A1	1:50	PI
DM 5 40	Unit Types - M4.3 Adaptable Flats	A1	1:50	PI
DM 5 41	Unit Types - M4.3 Adaptable Flats	A1	1:50	PI
DM 5 42	Unit Types - M4.3 Adaptable Flats	A1	1:50	PI
DM 6 00	Block F1: Bay Study	A1	1:50	PI
DM 6 01	Block F2: Bay Study	A1	1:50	PI
DM 6 02	Block F2: Bay Study (Rear Façade)	A1	1:50	PI
DM 6 03	Block F3: Bay Study	A1	1:50	PI
DM 6 04	Block F4: Bay Study	A1	1:50	PI
DM 6 05	Block G: Bay Study	A1	1:50	PI
DM 6 06	Block H: Bay Study	A1	1:50	PI
DM 6 07	Block I: Bay Study	A1	1:50	PI
DM 6 09	Block F2: Entrance Study (Rear Façade)	A1	1:20	PI
DM 6 10	Block F1: Entrance Study	A1	1:20	PI
DM 6 11	Block F2: Entrance Study	A1	1:20	PI
DM 6 12	Block F3 & F4: Entrance Study	A1	1:20	PI
DM 6 13	Block G: Entrance Study	A1	1:20	PI
DM 6 14	Block H: Entrance Study	A1	1:20	PI
DM 6 15	Balcony Study: Type 1 (1500mm Depth)	A1	1:20	PI
DM 6 16	Balcony Study: Type 2 (1750mm Depth)	A1	1:20	PI
DM 6 17	Balcony Study: Type 3 (2000mm Depth)	A1	1:20	PI
DM 6 18	Balcony Study: Type 4 (1750-2000mm Depth)	A1	1:20	PI

FORMER NESTLE FACTORY, HAYES

PLANNING APPLICATION DRAWING LIST


Michael Sparks Associates
 11 Plato Place, St Dionis Road
 London, SW6 4TU

+44 (0)20 7736 6162
 www.msa-architects.co.uk

Day 18
Month 05
Year 17

Purpose PI

Planning Application - PI

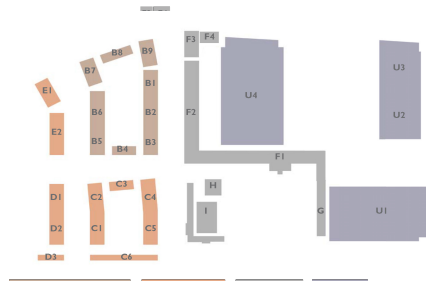

BLOCK U1, U2, U3 & U4

Checked by AC
Format pdf
Sent by AT


Sheet #	Title	Size	Scale	
MS 0 01	Block U1, U2, U3 & U4: Employment Location Plan	A1	1:1250	PI
MS 0 02	Block U1, U2, U3 & U4: Constraints Plan	A1	1:1000	PI
MS 0 03	Block U1, U2, U3 & U4: Demolition Plan	A0	1:500	PI
MS 1 00	Block U1, U2, U3 & U4: Illustrative Site Layout Plan	A0	1:500	PI
MS 1 01	Block U1, U2, U3 & U4: Site Layout Plan	A0	1:500	PI
MS 2 00	Block U1: Illustrative Elevations	A1	1:200	PI
MS 2 01	Block U2 & U3: Illustrative Elevations	A1	1:200	PI
MS 2 02	Block U4: Illustrative Elevations	A1	1:200	PI
MS 2 03	Block U1: Elevations	A1	1:200	PI
MS 2 04	Block U2 & U3: Elevations	A1	1:200	PI
MS 2 05	Block U4: Elevations	A1	1:200	PI
MS 2 06	Block U4: Demolition Elevation	A1	1:200	PI
MS 4 00	Block U4: Section Through Retained Façade	A1	1:100	PI
MS 4 01	Block U1: Floor plans	A1	1:200	PI
MS 4 02	Block U2: Floor plans	A1	1:200	PI
MS 4 03	Block U3: Floor plans	A1	1:200	PI
MS 4 04	Block U4: Floor plans	A1	1:250	PI
MS 5 00	Block U4: Detailed Section	A1	1:20 & 1:10	PI

FORMER NESTLE FACTORY, HAYES

PLANNING APPLICATION DRAWING LIST

GILLESPIES LLP
1 St John's Square
London EC1M 4DH

+44 (0)207 253 2929
gillespies.co.uk

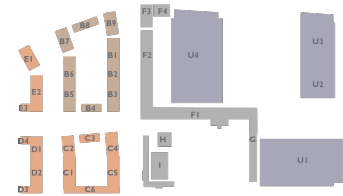

LANDSCAPE

Day 18
Month 05
Year 17

Purpose PI
Planning Application - PI

Checked by AC
Format pdf
Sent by AT

Sheet #	Title	Size	Scale	
LG 1 01	Landscape Overview Masterplan [Parking - Day one]	A0	1:500	PI
LG 1 02	Landscape Overview Masterplan [Parking - Future provision]	A0	1:500	PI
LG 1 03	Illustrative Landscape Masterplan	A0	1:500	PI
LG 1 04	Landscape Masterplan GA 01 of 04	A0	1:200	PI
LG 1 05	Landscape Masterplan GA 02 of 04	A0	1:200	PI
LG 1 06	Landscape Masterplan GA 03 of 04	A0	1:200	PI
LG 1 07	Landscape Masterplan GA 04 of 04	A0	1:200	PI
LG 3 01	Landscape sections AA - BB	A0	1:100	PI
LG 3 02	Landscape sections CC - DD	A0	1:100	PI
LG 3 03	Landscape sections EE - FF	A0	1:100	PI
LG 3 04	Landscape sections GG - HH	A0	1:100	PI


FORMER NESTLE FACTORY, HAYES

PLANNING APPLICATION DRAWING LIST

Day 18
Month 05
Year 17

Purpose PI

Planning Application - PI

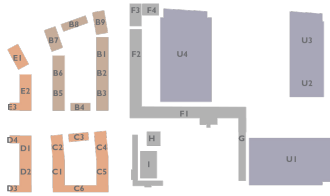


CGIS

Checked by All
Format pdf
Sent by JF

Sheet #	Title	Size	Scale	
MP 8 01	Masterplan: View along Canal Street facing Grand Union Canal	A3	NA	PI
MP 8 02	Masterplan: View along edge of the Canal	A3	NA	PI
MP 8 03	Masterplan: View from Wallis Gardens looking towards Main Fact	A3	NA	PI
MP 8 04	Masterplan: View from Wallis Gardens	A3	NA	PI
MP 8 05	Masterplan: View along Milk Street looking towards Block B	A3	NA	PI
MP 8 06	Masterplan: View along Milk Street looking towards the Block D	A3	NA	PI
MP 8 07	Masterplan: View along Sandow Square looking East	A3	NA	PI
MP 8 08	Masterplan: View along Nestles Avenue looking West	A3	NA	PI
MP 8 09	Masterplan: View from Wallis Garden looking towards the Main F	A3	NA	PI
MP 8 10	Masterplan: View from Wallis Garden	A3	NA	PI
MP 8 11	Masterplan: View along Sandow Square looking West	A3	NA	PI
MP 8 12	Masterplan: View along Canal Street facing Block B	A3	NA	PI
MP 8 13	Masterplan: View along Canal Street facing the Heritage Cluster	A3	NA	PI
MP 8 14	Masterplan: View along the edge of the canal looking towards the	A3	NA	PI
MP 8 15	Masterplan: View along the Trim Trail north of Block B and E	A3	NA	PI
MP 8 16	Masterplan: View along Milk Street looking towards Block B	A3	NA	PI
MP 8 17	Masterplan: View from Block C Courtyard	A3	NA	PI
MP 8 18	Masterplan: View along Nestles Avenue looking West	A3	NA	PI
MA 8 01	Block B facade treatment along East elevation	A3	NA	PI
MA 8 02	Block B balcony types along Sandow Square	A3	NA	PI
MA 8 03	Block B	A3	NA	PI
MA 8 04	Block B elevation along Milk Street	A3	NA	PI
MA 8 05	Block B corner accent balconies	A3	NA	PI
MA 8 06	Block B entry porches along Milk Street	A3	NA	PI
MA 8 07	Block B podium garden view	A3	NA	PI
MA 8 08	Block B podium garden entrance portal from Sandow Square	A3	NA	PI
MA 8 09	Block B podium garden view facing North	A3	NA	PI
MA 8 10	View from Coffee Park looking towards Block B	A3	NA	PI
MA 8 11	Block B balcony types along Canal Street	A3	NA	PI
MA 8 12	Block B double height entrance lobby	A3	NA	PI
MA 8 13	Block B duplex entrances from Sandow Square	A3	NA	PI
HB 7 00	View along Milk Street along D1 and D2	A3	NA	PI
HB 7 01	View towards Block C2 entrance	A3	NA	PI
HB 7 02	Block E1 view from Coffee Park	A3	NA	PI
HB 7 03	Block C4 view from Canal Street and Sandow Square	A3	NA	PI
HB 7 04	Block C podium garden view	A3	NA	PI
HB 7 05	Block C6 view along Nestles Avenue	A3	NA	PI
HB 7 06	View from Block C6 garden space	A3	NA	PI
HB 7 07	Block C3 view from Sandow Square	A3	NA	PI
HB 7 08	Block C2 corner balconies	A3	NA	PI
HB 7 09	Block E1 balcony view from Milk Street	A3	NA	PI

Day 18
Month 05
Year 17

Purpose Planning Application - PI

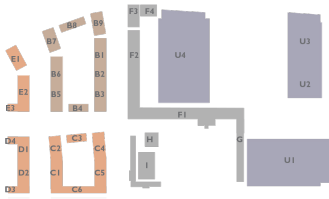

CGIS

Checked by All
Format pdf
Sent by JF

Sheet #	Title	Size	Scale	
HB 7 10	Block D4 view from Sandow Square	A3	NA	PI
HB 7 11	Block E3 view from Sandow Square	A3	NA	PI
HB 7 12	View of Block C6 Entrance	A3	NA	PI
MS 9 00	Unit 01 and 02 view from Estate Road	A3	NA	PI
MS 9 01	Unit 02 view from Estate Road	A3	NA	PI
MS 9 02	View of Unit 03 from canal	A3	NA	PI
MS 9 03	Unit 04 retained elevation of Truscon Building	A3	NA	PI
MS 9 04	Unit 03 and 04 view from across the canal	A3	NA	PI
MS 9 05	View of canal footpath looking east	A3	NA	PI