




Section AA  
Block F3 & F4

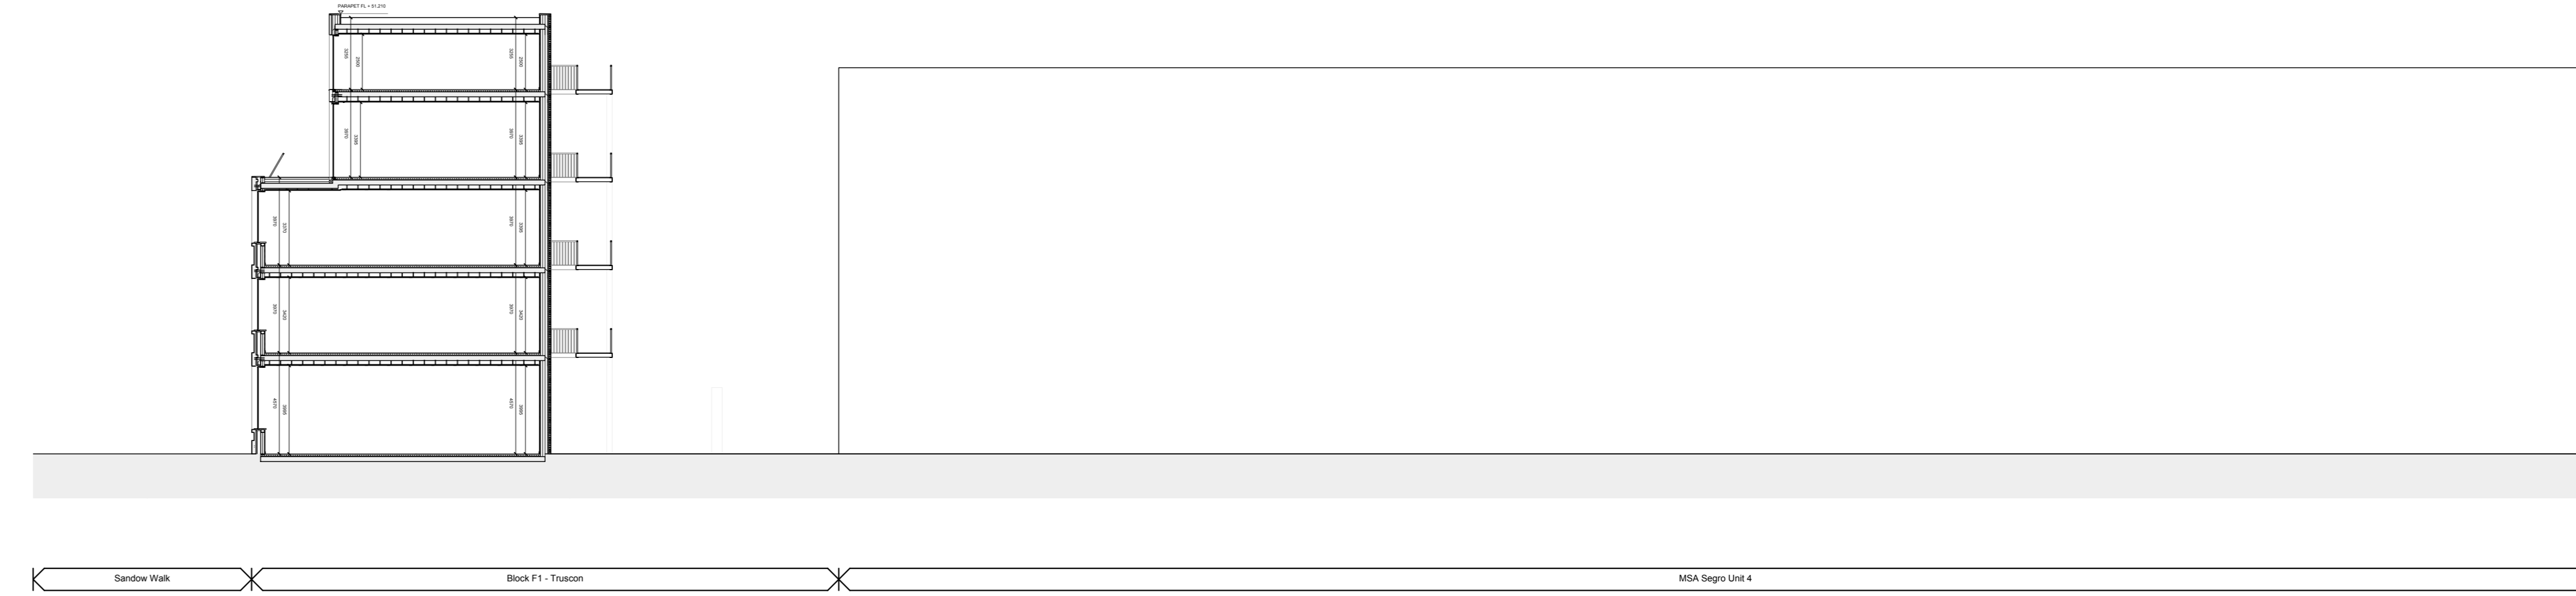

Section BB  
Block F1 & Segro Site

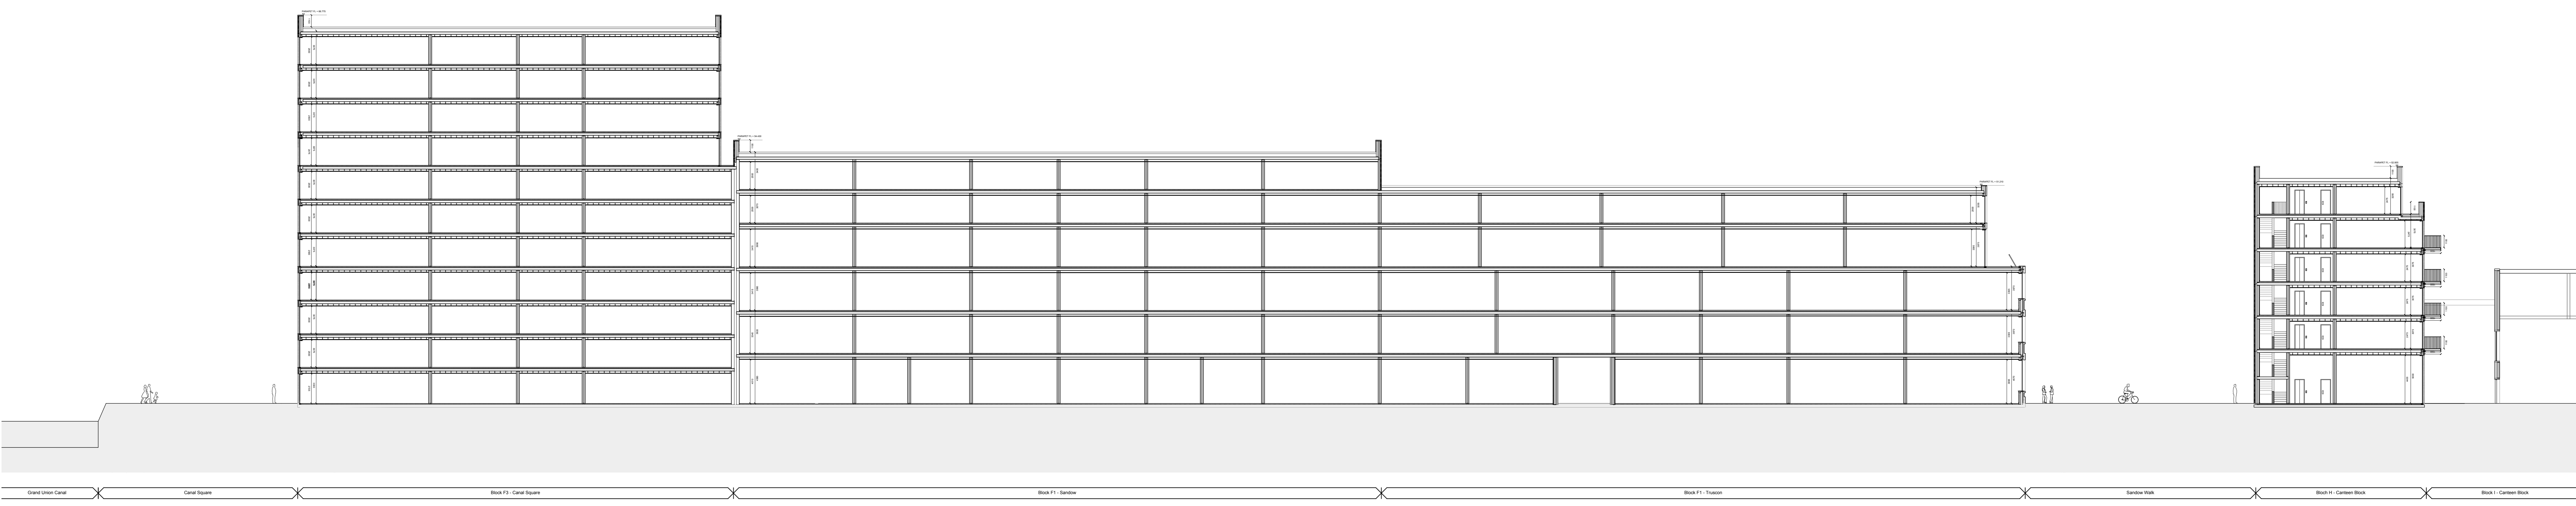

Section CC  
Blocks F1, F2 & F3

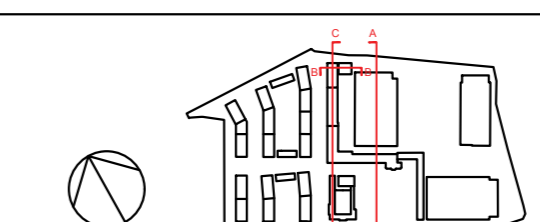

DATE	REV	DESCRIPTION	CHK
17.03.20	02	REV_UPDATED_DRAWINGS	AM
17.03.20	01	REV_UPDATED_DRAWINGS	AM
17.03.20	04	REV_UPDATED_DRAWINGS	AM
17.03.20	03	REV_UPDATED_DRAWINGS	AM
17.03.20	05	REV_UPDATED_DRAWINGS	AM
17.03.20	01	REV_UPDATED_DRAWINGS	AM
17.03.20	01	REV_UPDATED_DRAWINGS	AM