


Section DD
Blocks B2 & F2



Section EE
Block G

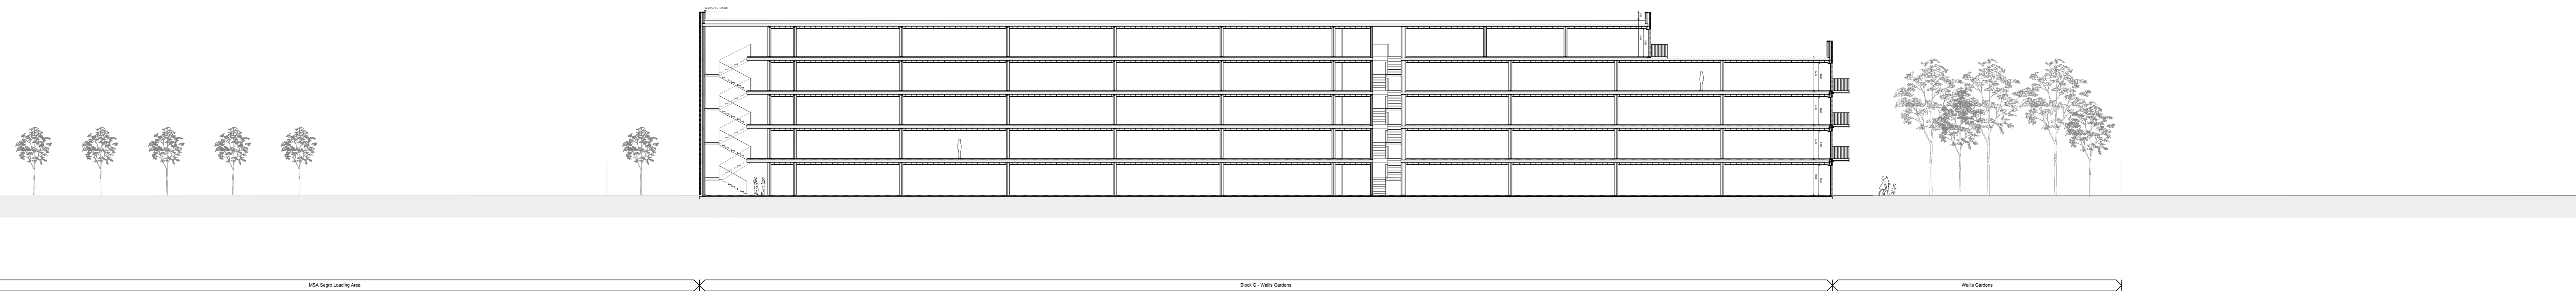

Section FF
Block G



DATE	REV	DESCRIPTION	CHK
17.03.20	01	ISSUED FOR PERMITTING	AM
17.03.20	02	ISSUED FOR PERMITTING	AM
