


SANDOW Y1

SANDOW WALK

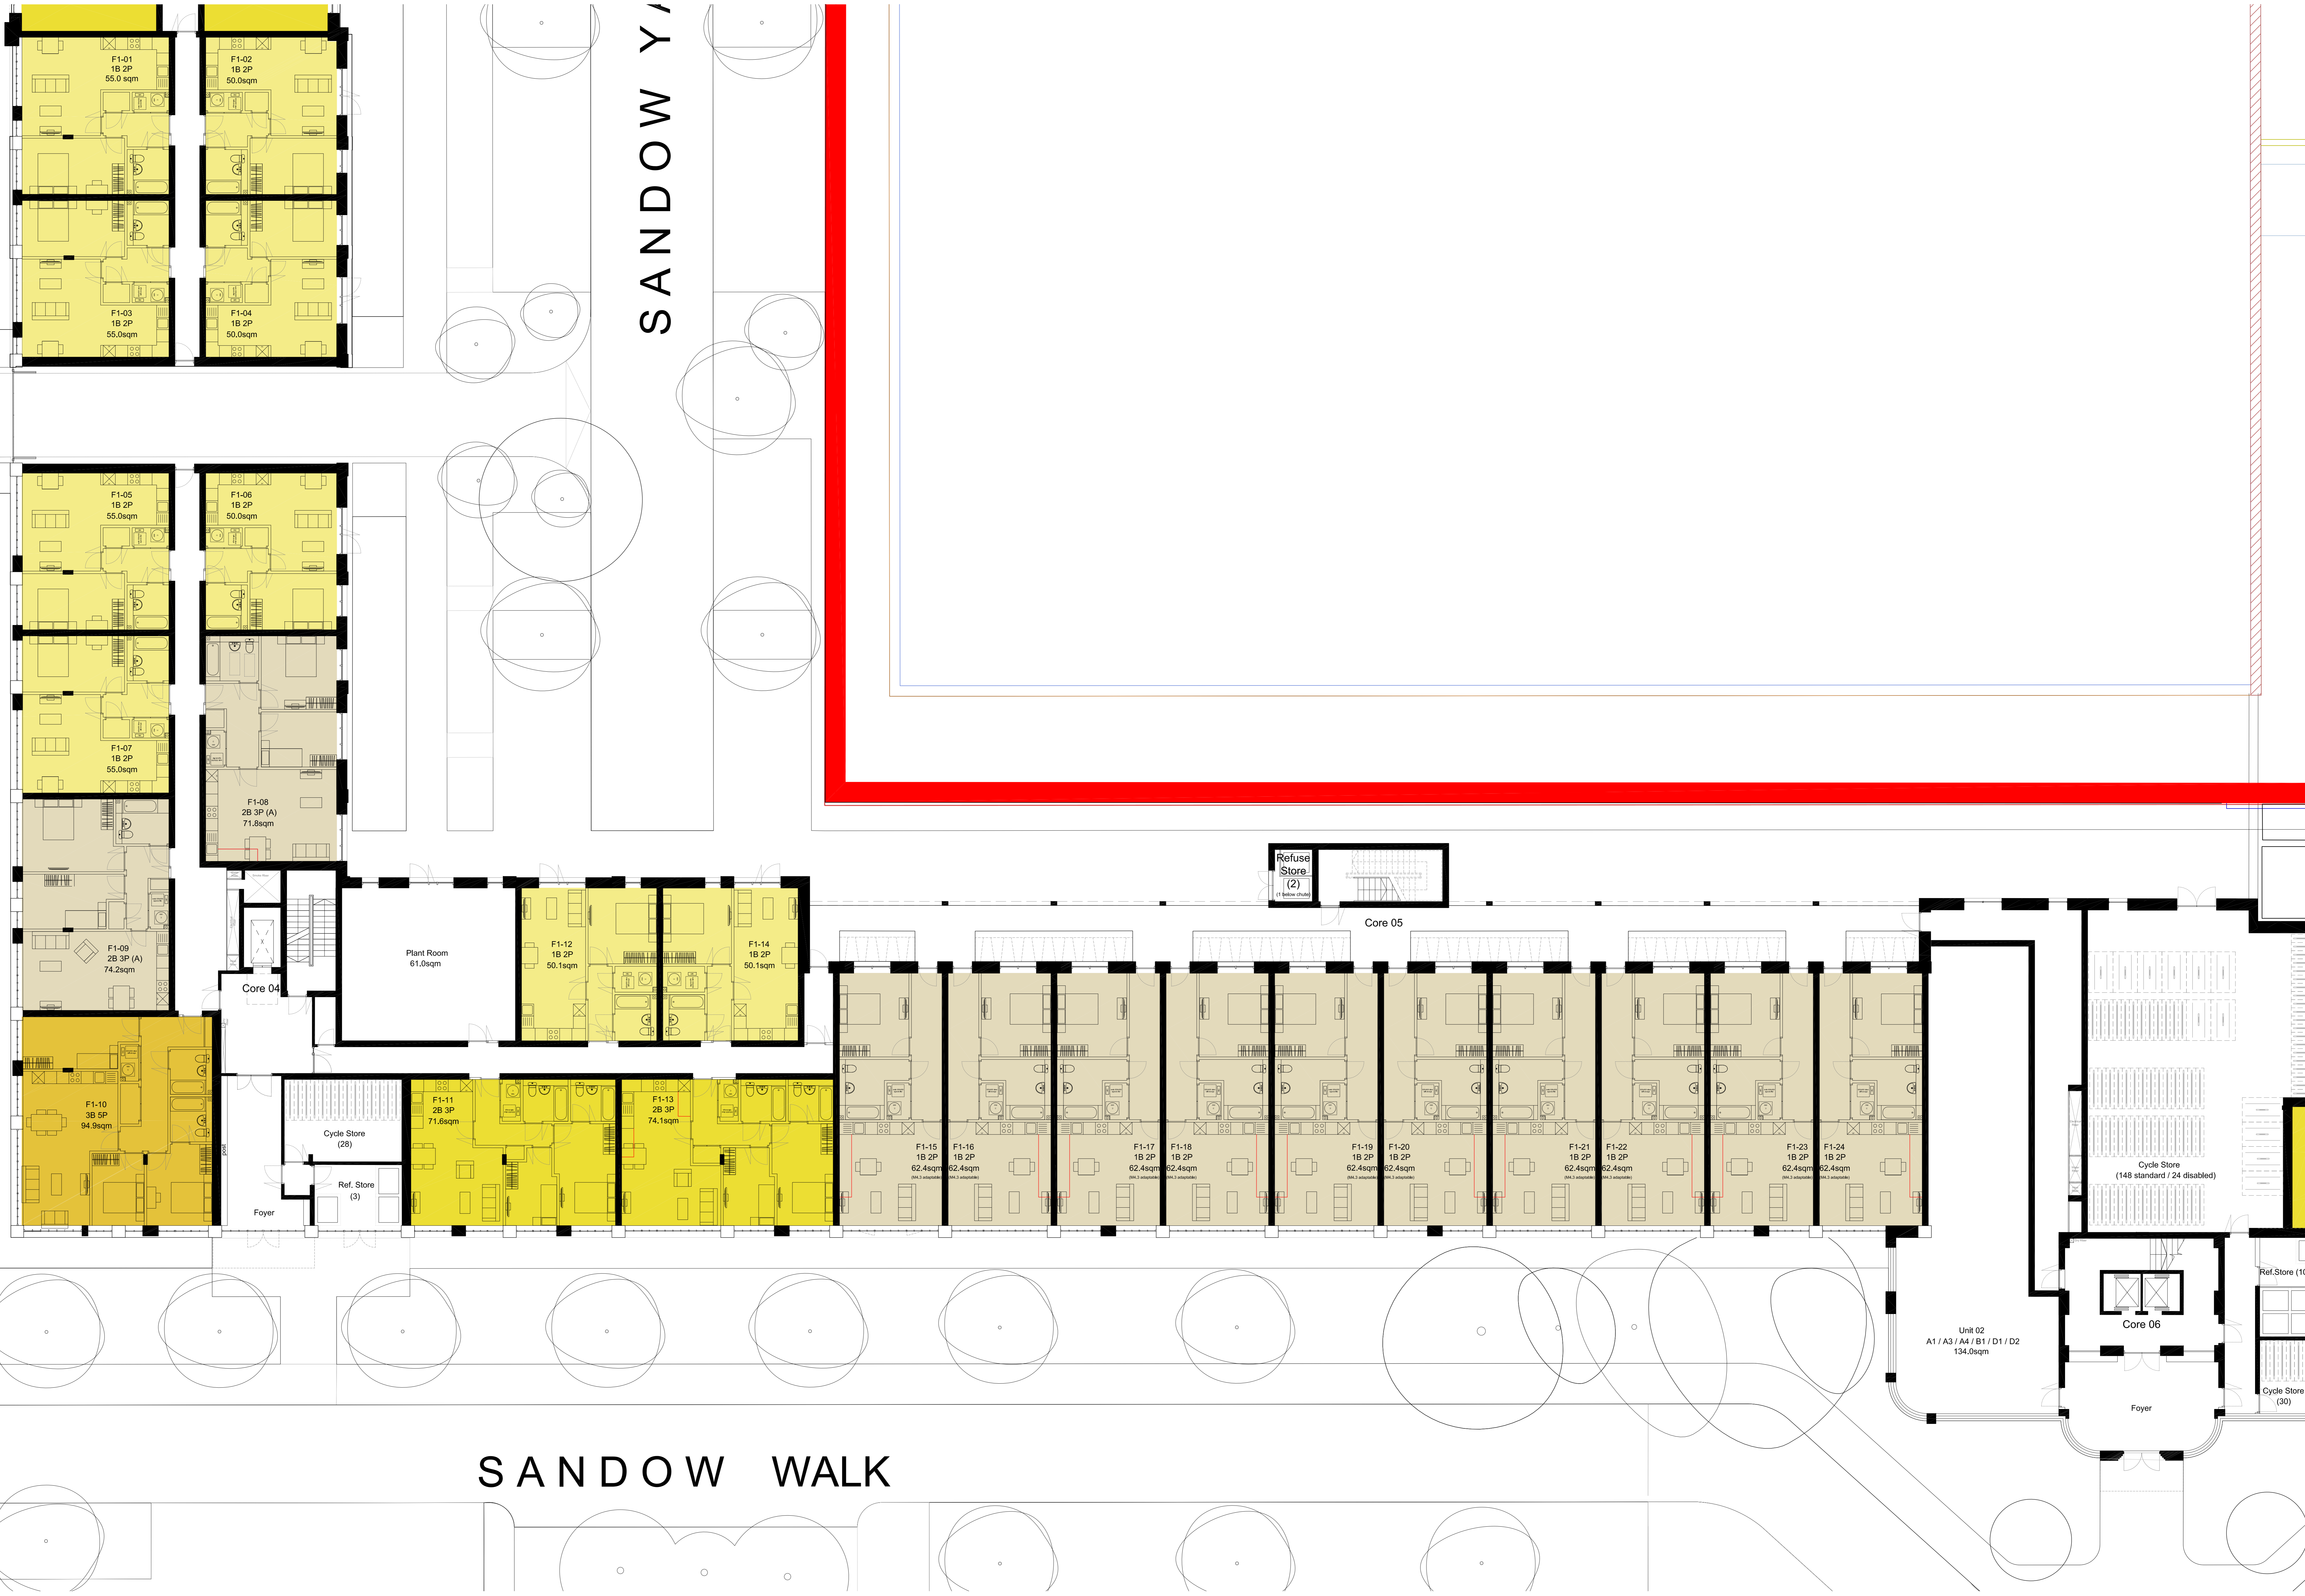

Refuse Store (2)  
(1 below stairs)

Core 05

Plant Room  
61.0sqm

Core 04

Foyer

Ref. Store (3)

Cycle Store (28)

Cycle Store  
(148 standard / 24 disabled)

Unit 02  
A1 / A3 / A4 / B1 / D1 / D2  
134.0sqm

Foyer

Core 06

Ref. Store (10)

Cycle Store (30)



