
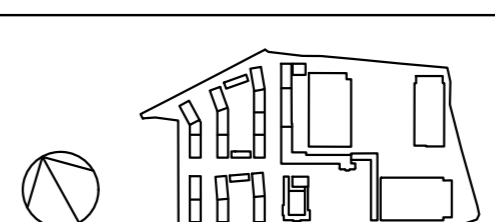


3 M HIGH

3 M HIGH SECURITY FENCE

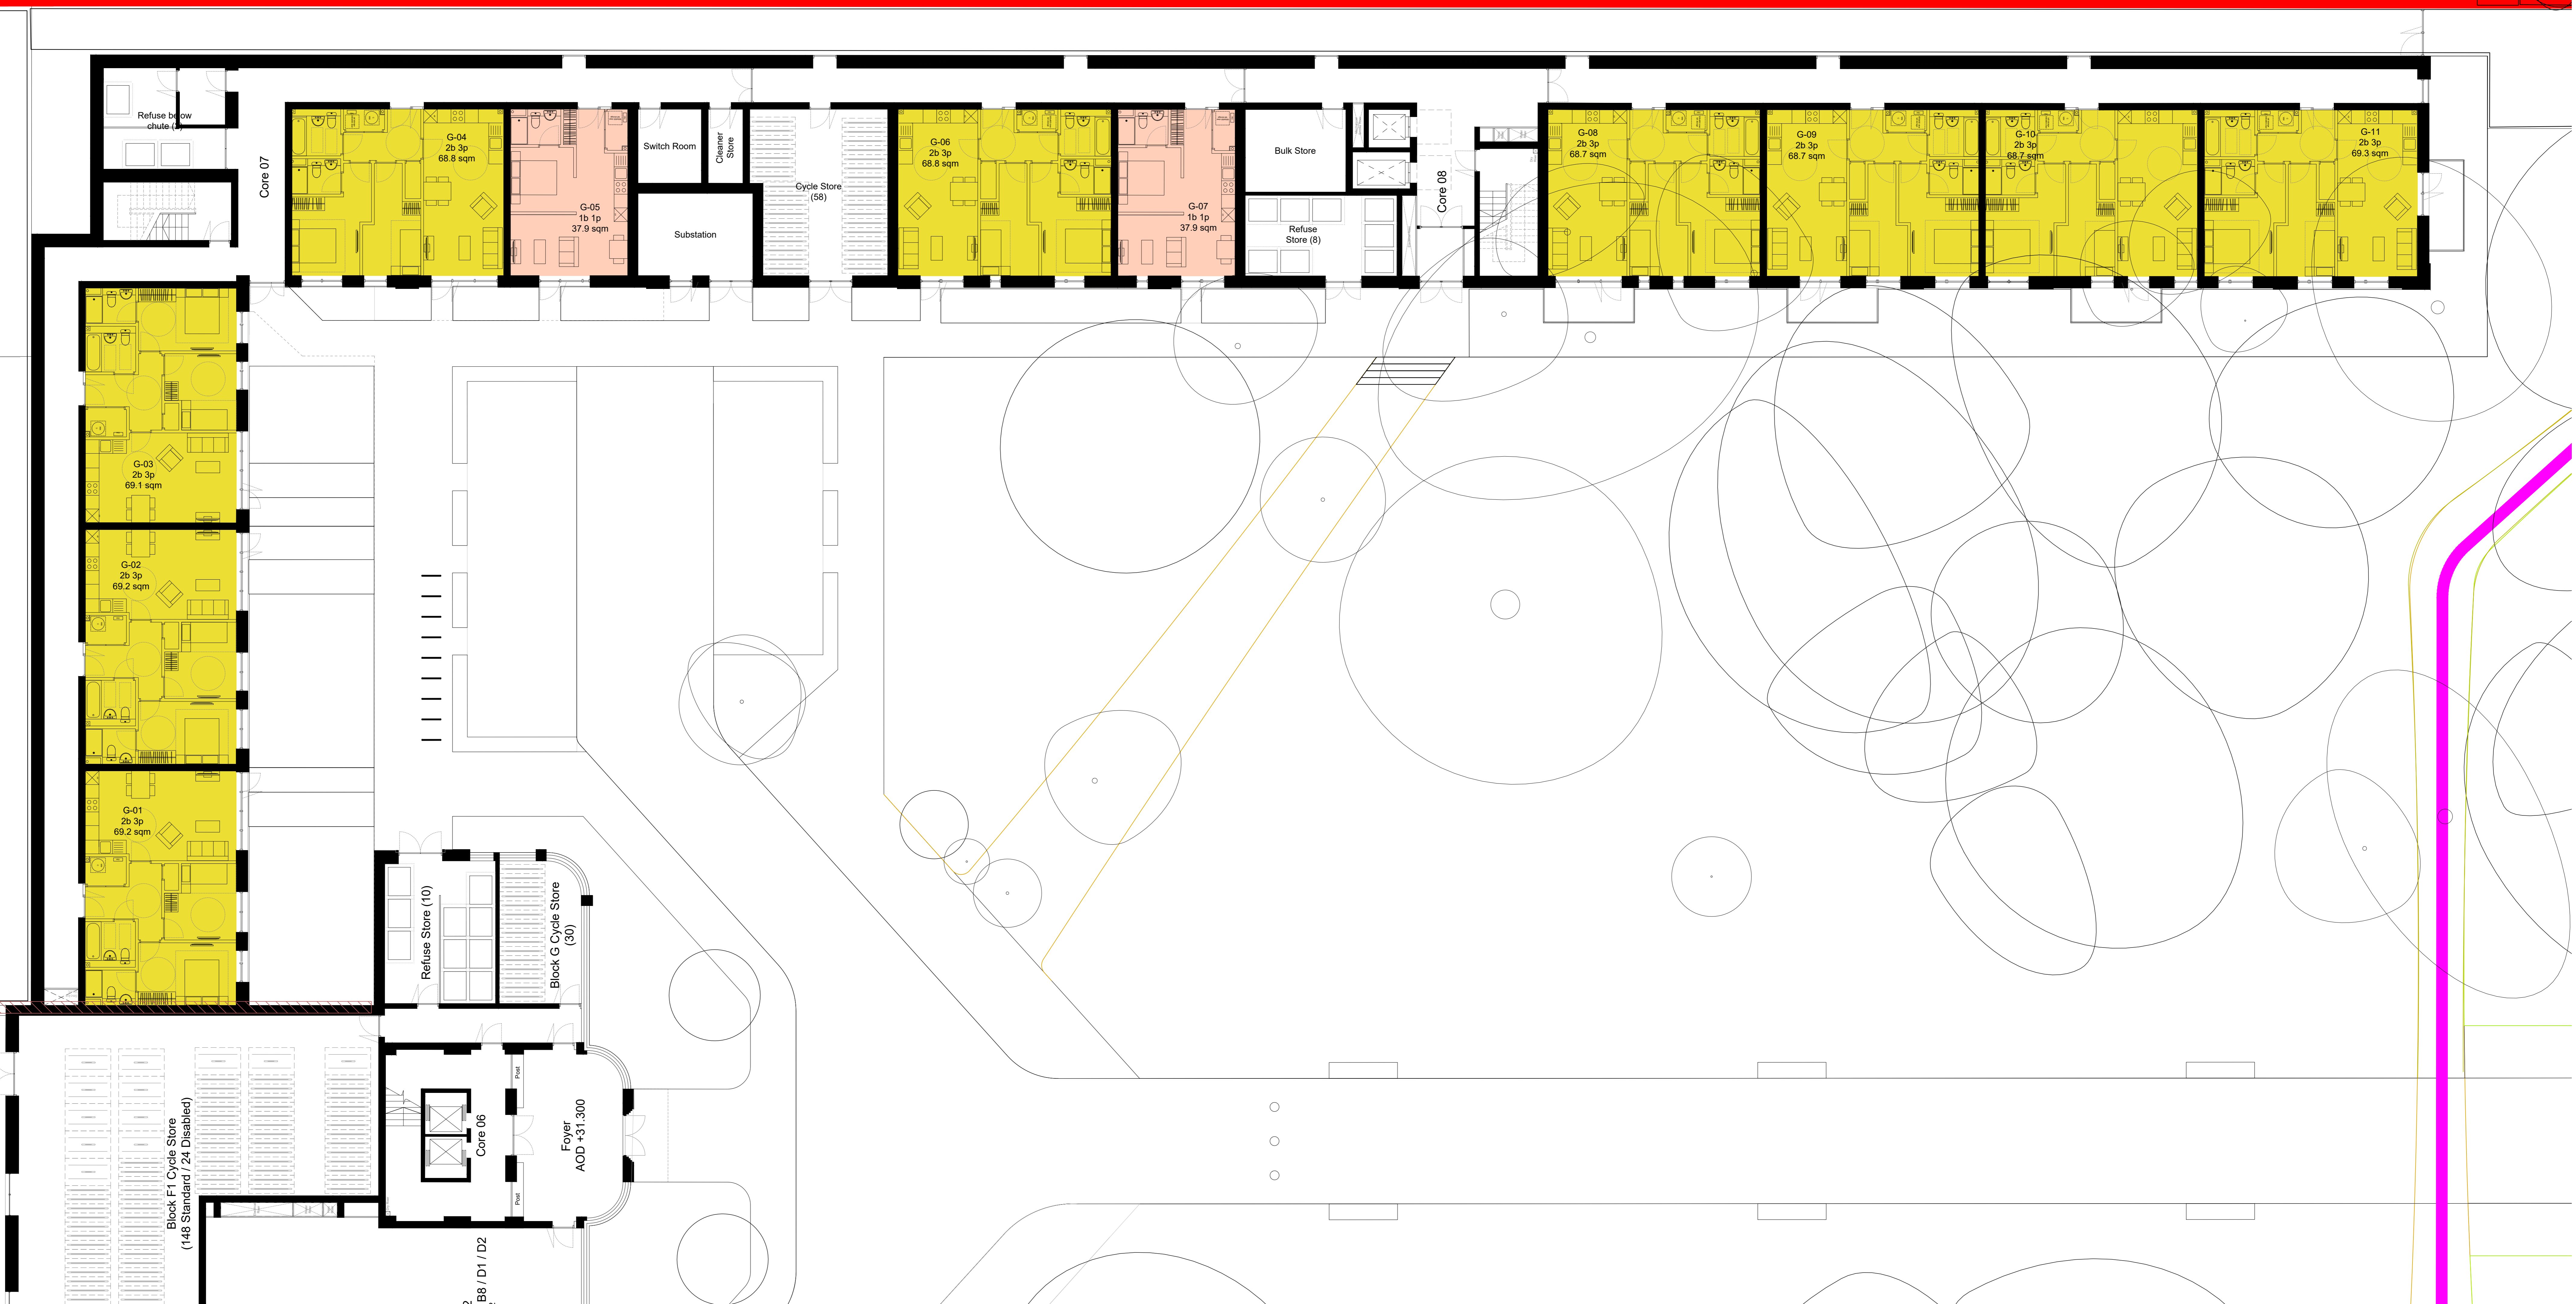

DATE	REV	DESCRIPTION	CHK
