


3 M HIGH

3 M HIGH SECURITY FENCE

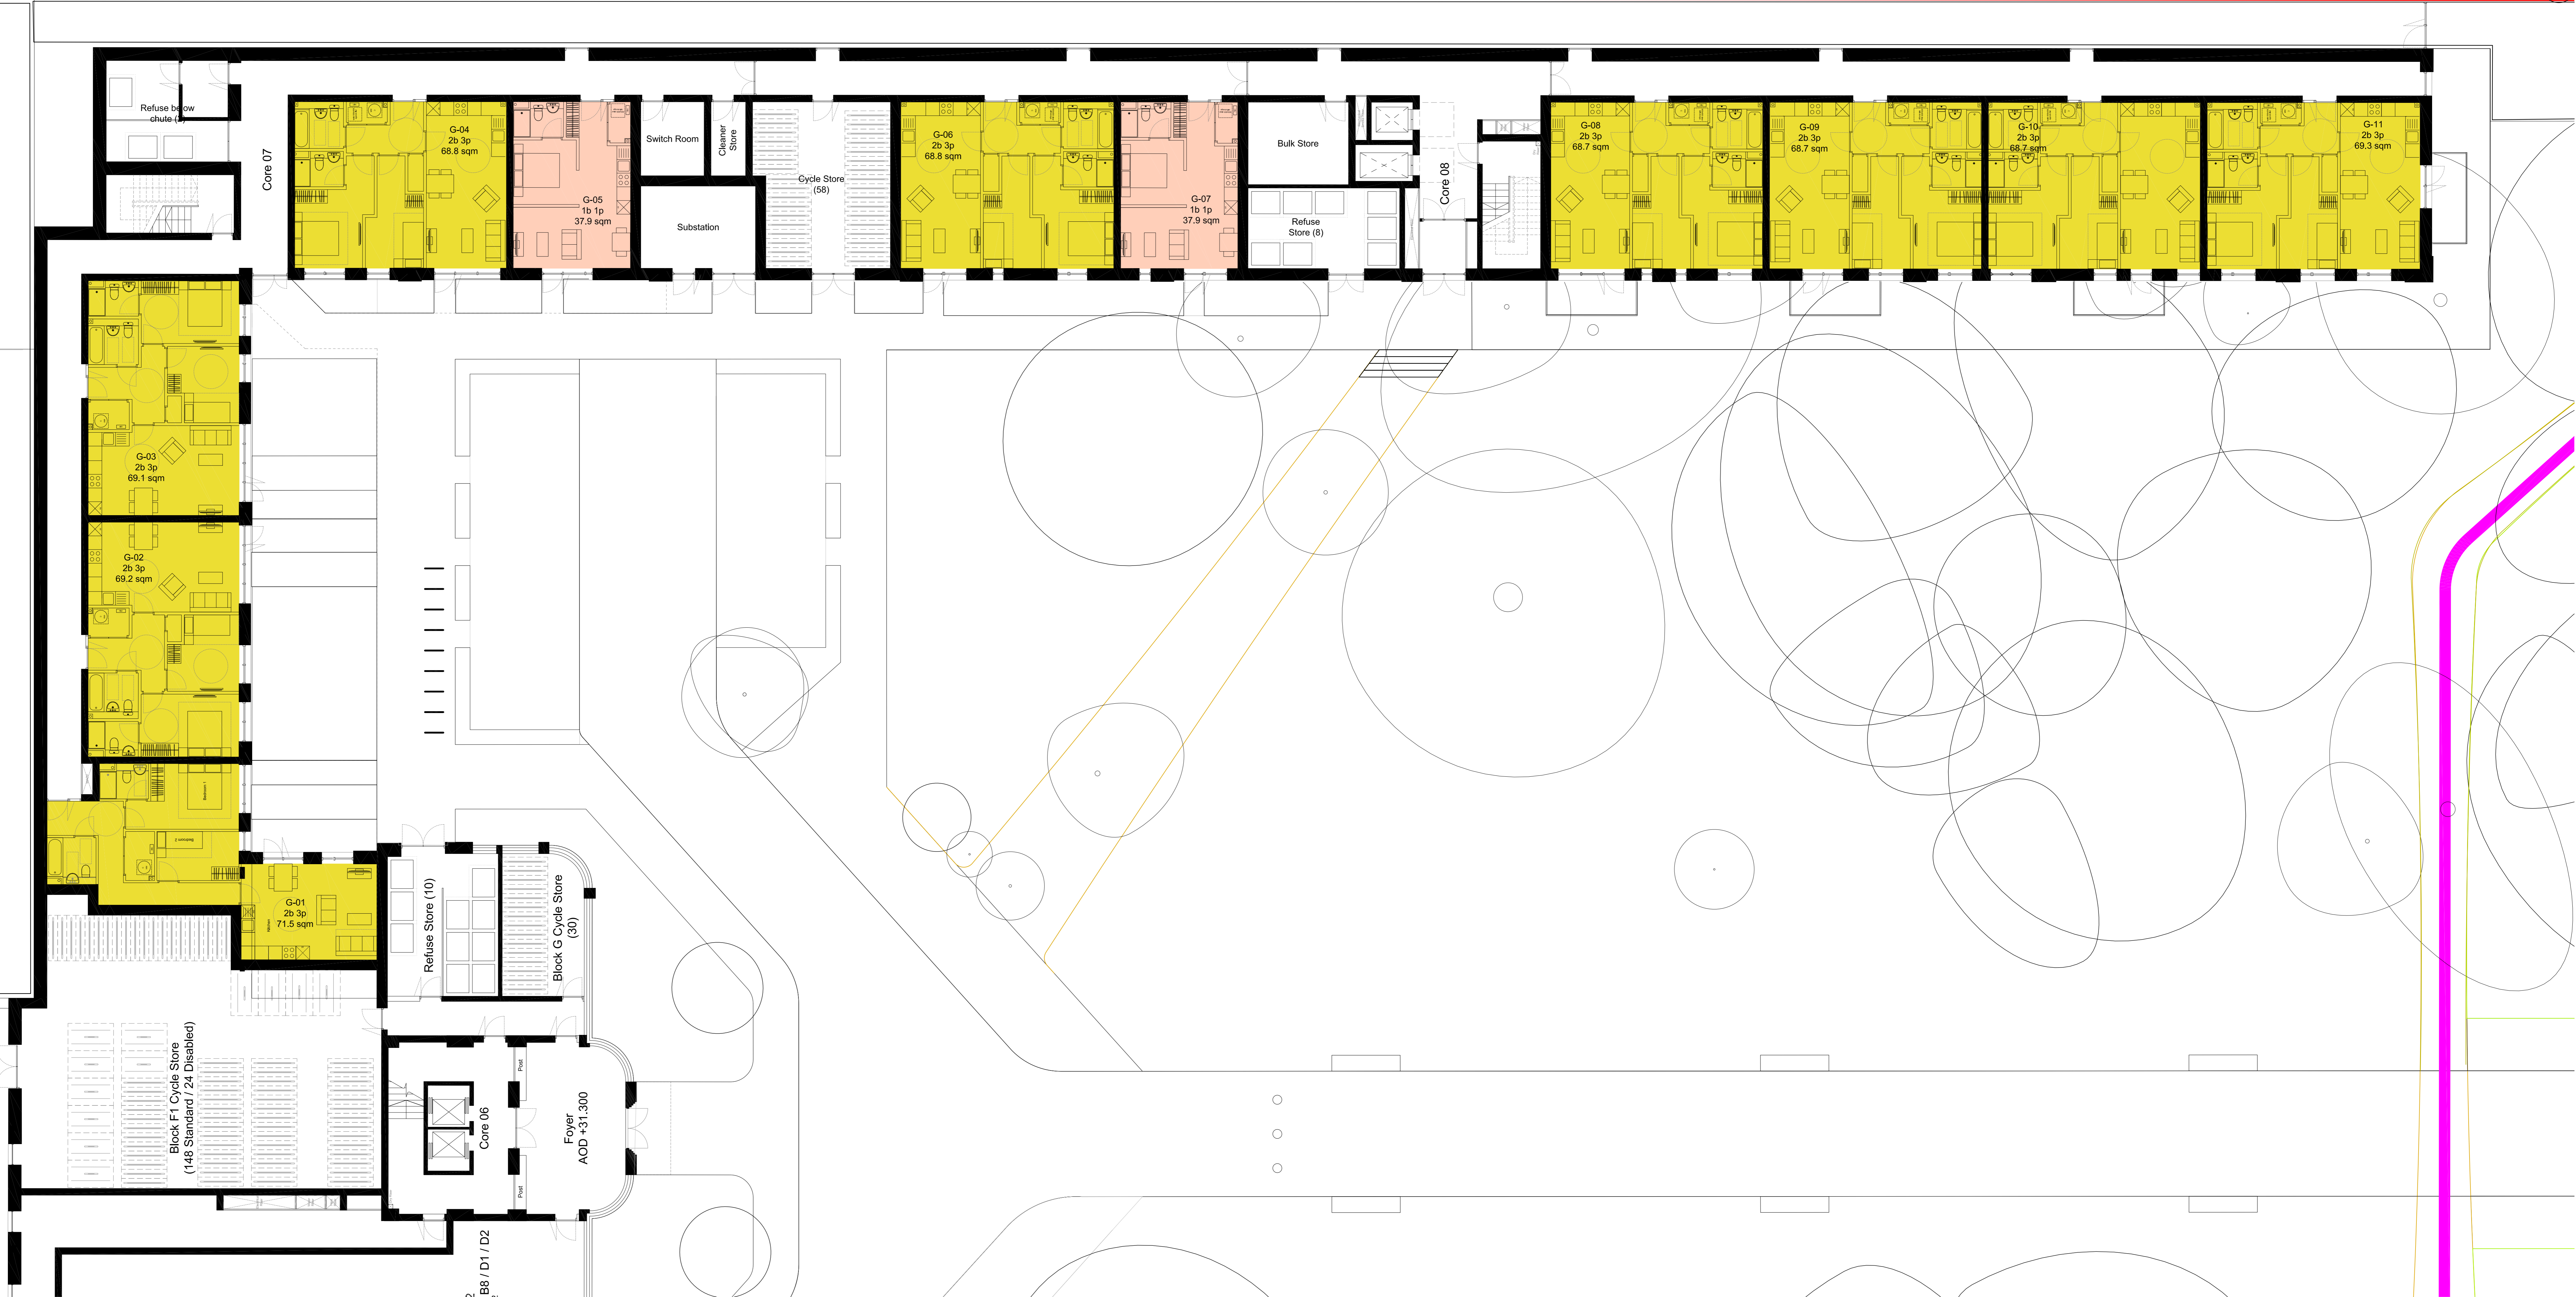

DATE	REV	DESCRIPTION	CHK
15/08/18	01	2D PLANNING APPLICATION	AM
15/08/18	02	2D PLANNING APPLICATION	AM
15/08/18	03	2D PLANNING APPLICATION	AM