
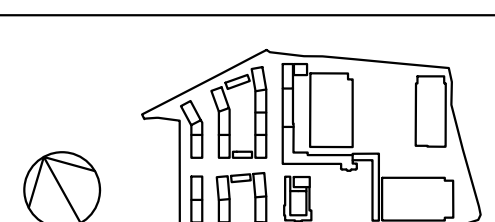
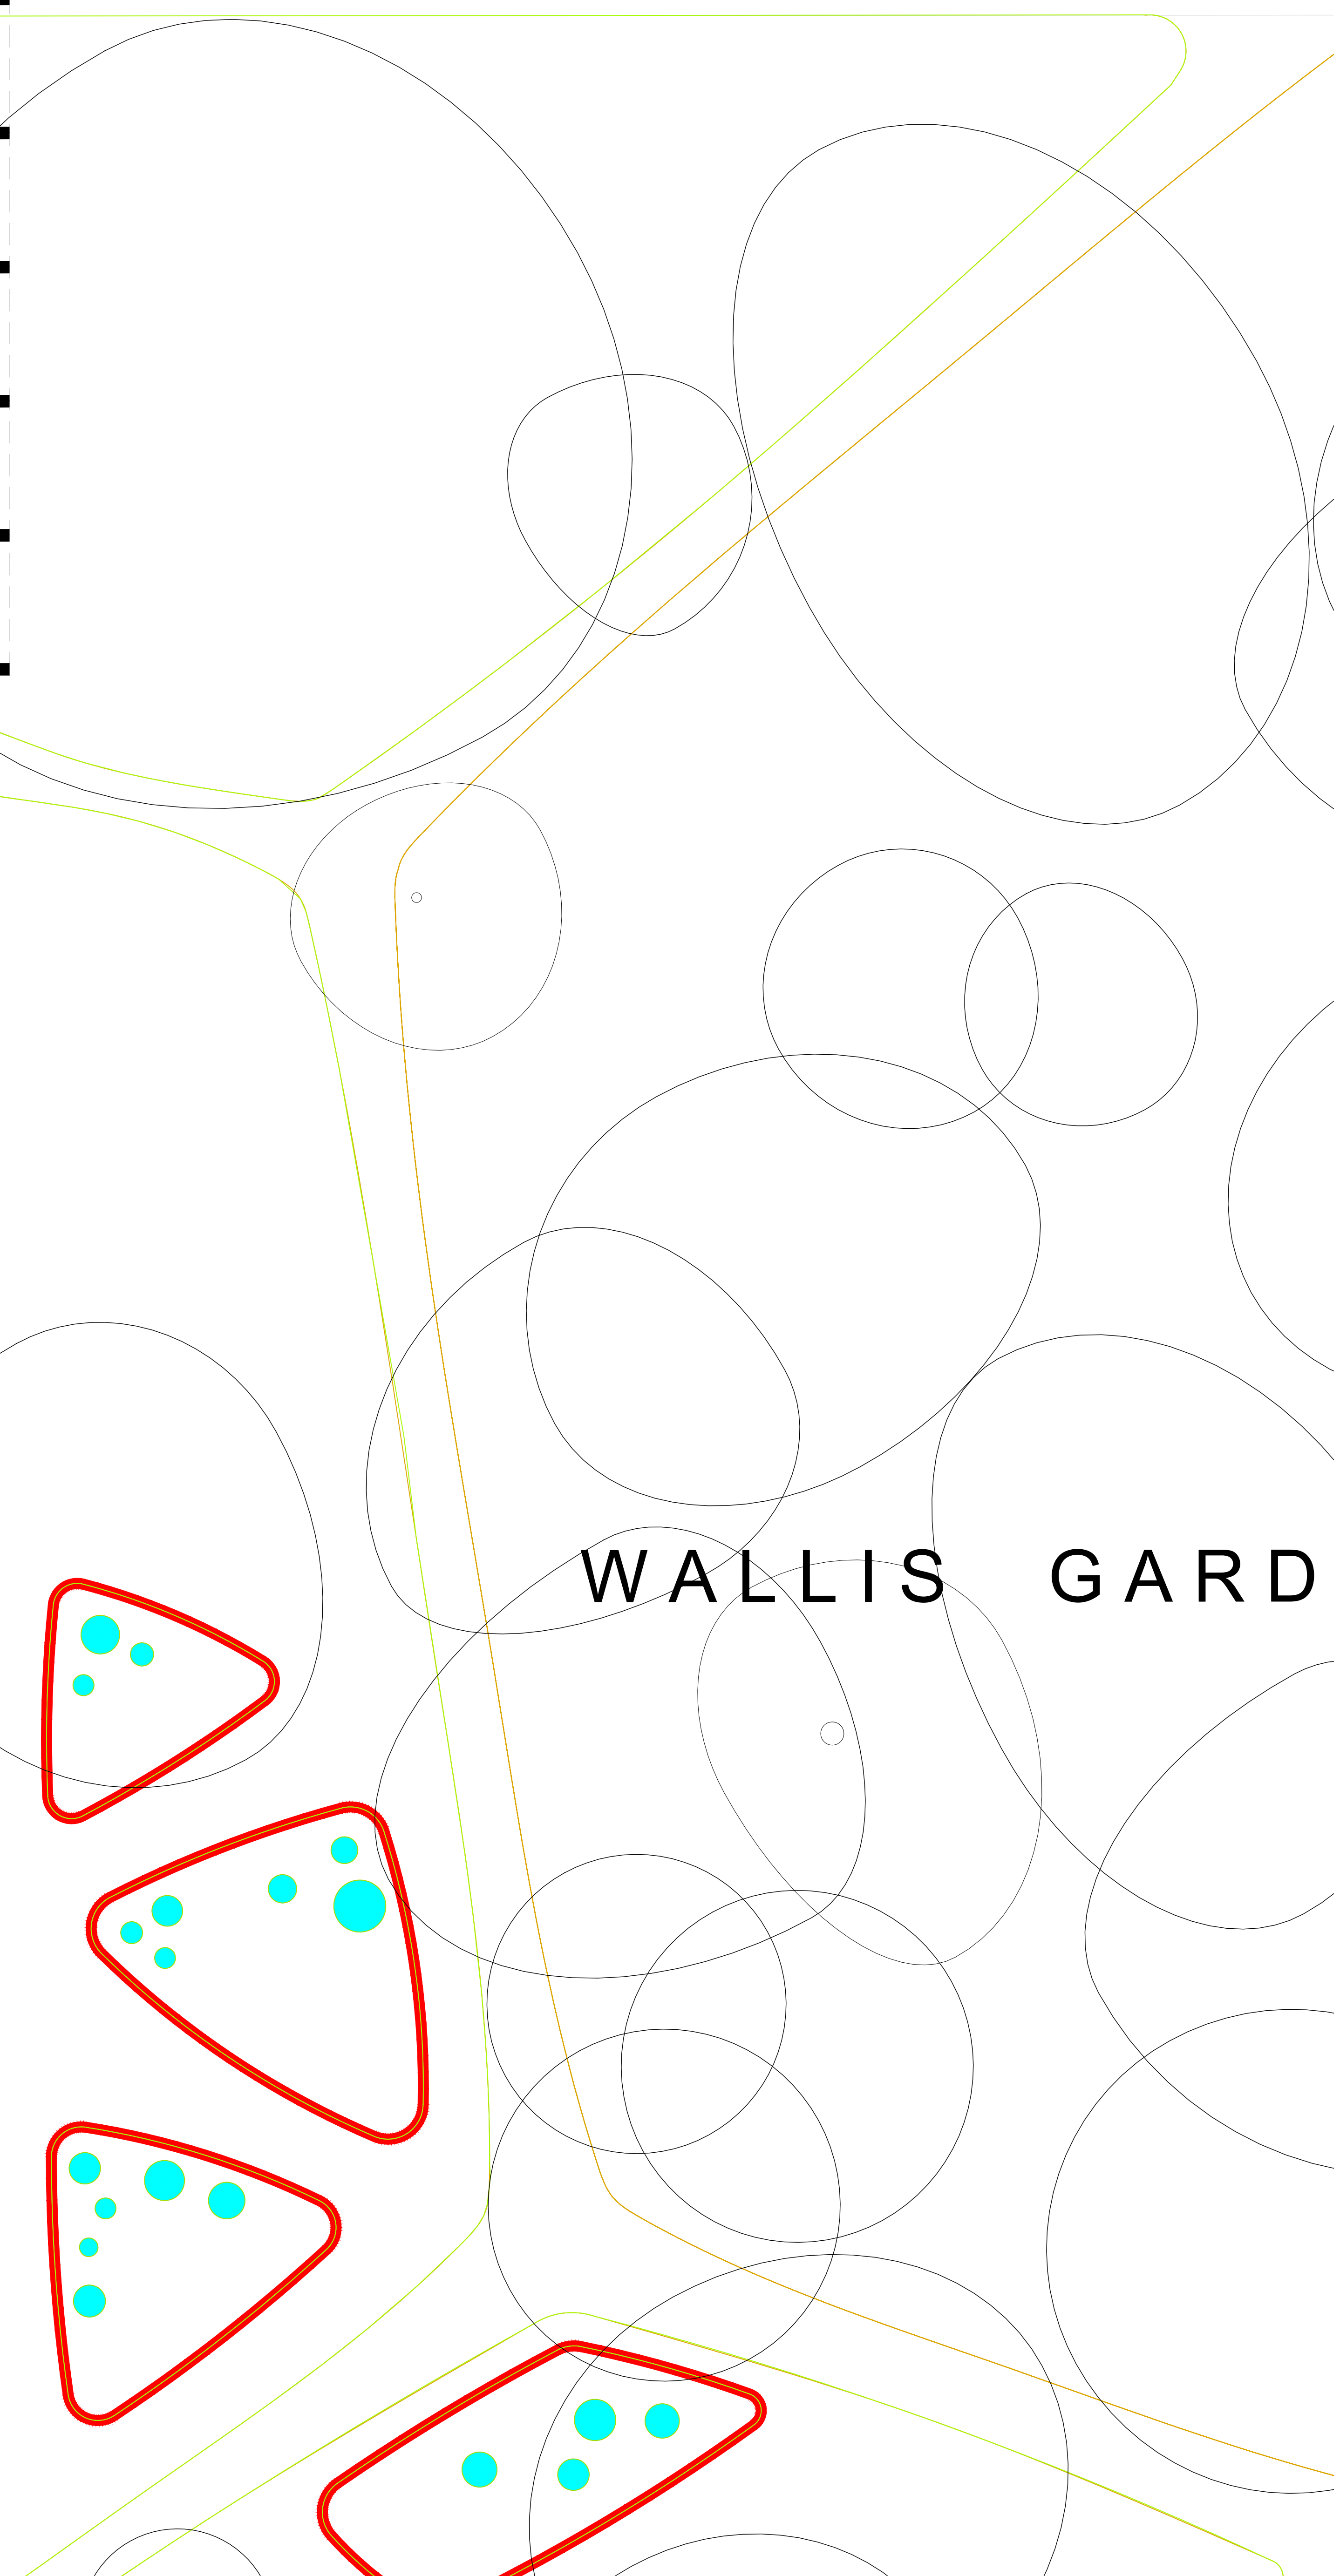


C4

C5

CANAL STREET

WALLIS GARD

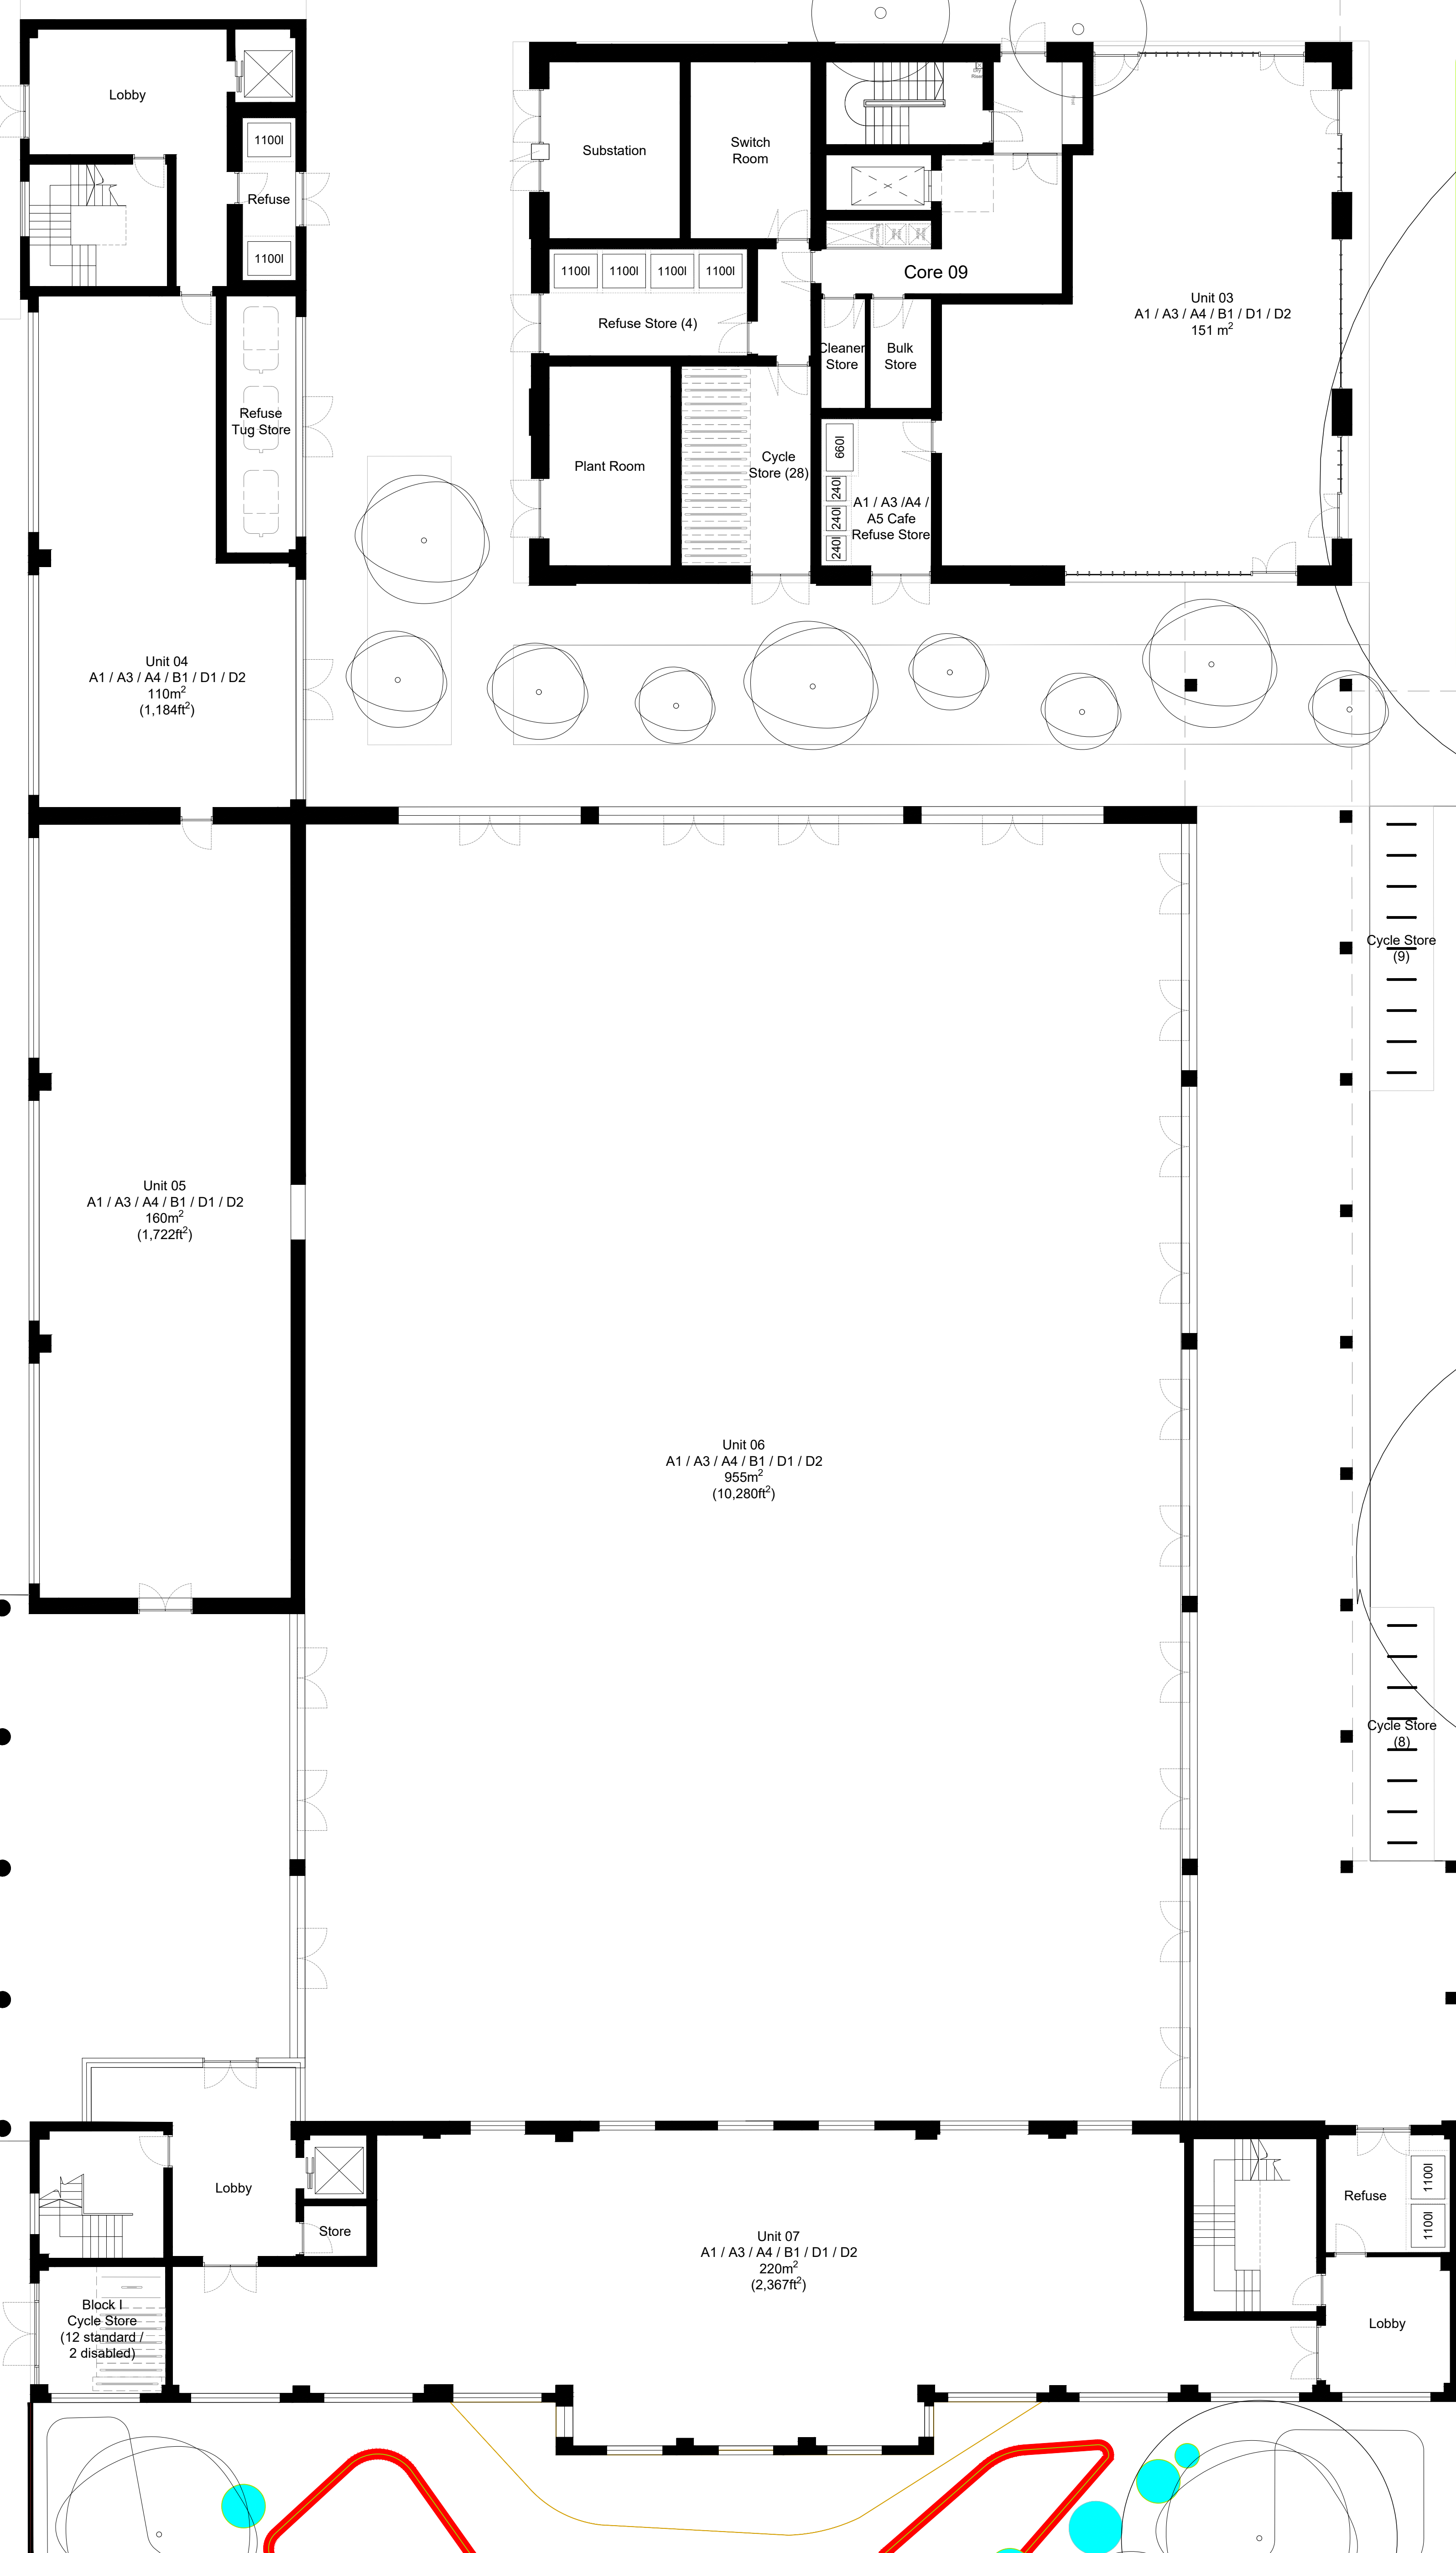

DATE	REV	DESCRIPTION	CHK
17.03.13	01	PP - PLANNING APPLICATION	PP