


TYPE A

Block F1
45.80 sqm

F1-81
F1-106

Studio - 1bed 1person	LHDG Requirements	Compliant	Former Nestlé Factory
Combined Space	As per Appendix D	✓	See Plan
WC with shower	As per Diagram 2.5	✓	See Plan
Storage	1.00	✓	1.00
Minimum Area Required (m2)	37	✓	45.80
Minimum Outdoor amenity space (m2)	5	✓	Internalised Balcony

COUNT BY TYPE							
Count	Type	Building Name	Gross Floor Area	Bed No	People No	Bath No	Duplex
A							
2	ST (Type A)	F1	45.80 m ²	0	2	1	Flat
B							
6	ST (Type B)	F1	37.00 m ²	0	2	1	Flat
C							
1	ST (Type C)	F2	37.40 m ²	0	2	1	Flat
D							
4	ST (Type D)	F2	38.70 m ²	0	2	1	Flat
E							
10	ST (Type E)	F2	37.70 m ²	0	2	1	Flat
F							
4	ST (Type F)	F3	39.10 m ²	0	2	1	Flat
G							
2	ST (Type G)	F3	37.90 m ²	0	2	1	Flat

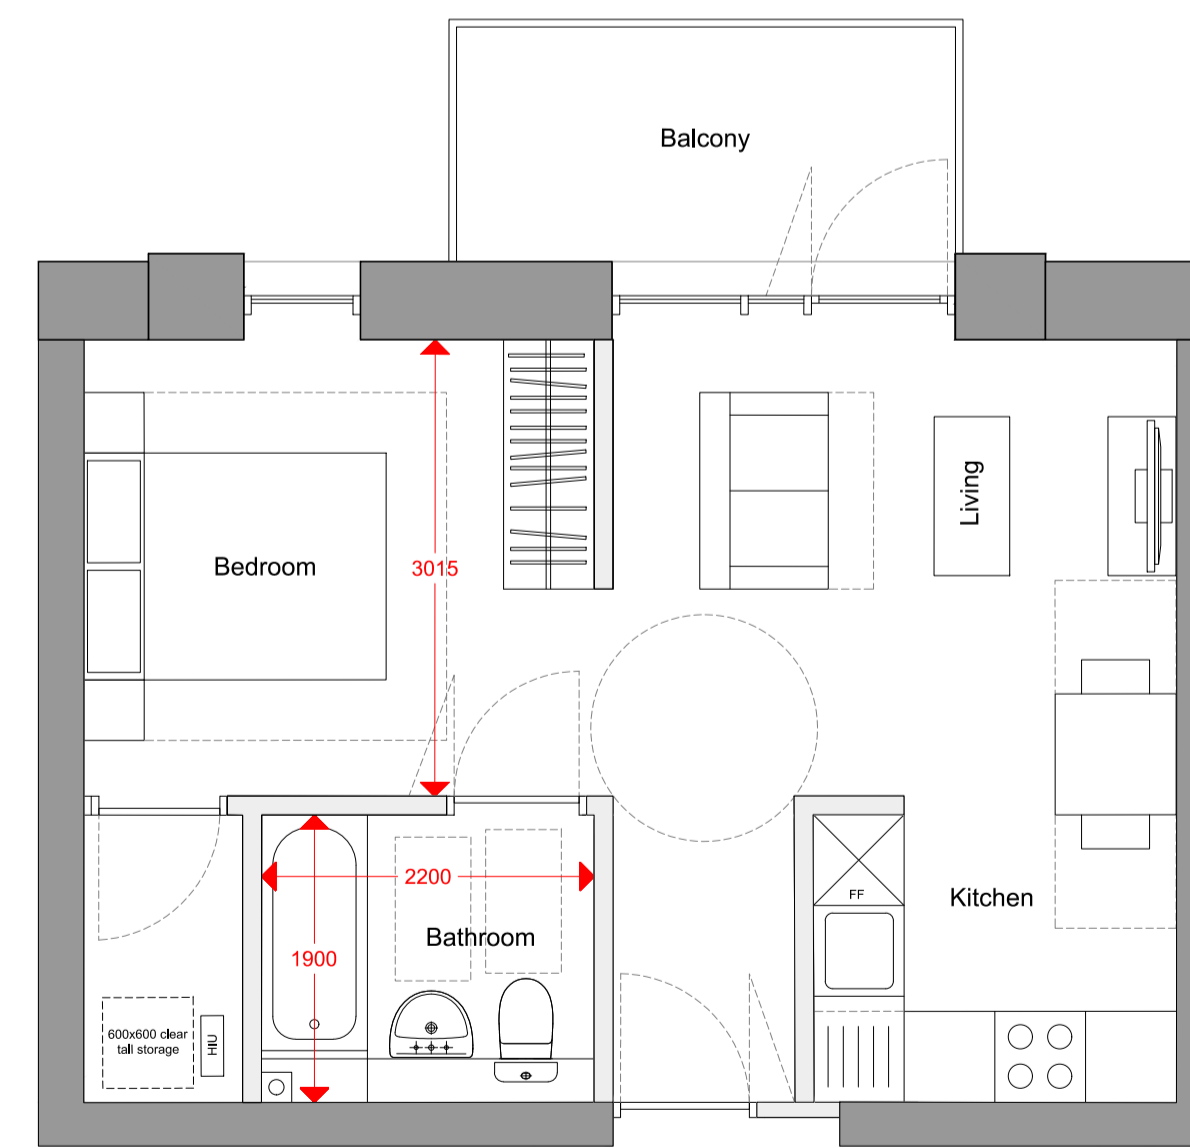

TYPE B

Block F1 - Studio Flat
37.00 sqm (External Balcony)

F1-90
F1-92
F1-94
F1-115
F1-117
F1-119

Studio - 1bed 1person	LHDG Requirements	Compliant	Former Nestlé Factory
Combined Space	As per Appendix D	✓	See Plan
WC with shower	As per Diagram 2.5	✓	See Plan
Storage	1.00	✓	1.00
Minimum Area Required (m2)	37	✓	37.00
Minimum Outdoor amenity space (m2)	5	✓	5.00

