


TYPE C

Block F2
37.40 sqm

F2-06

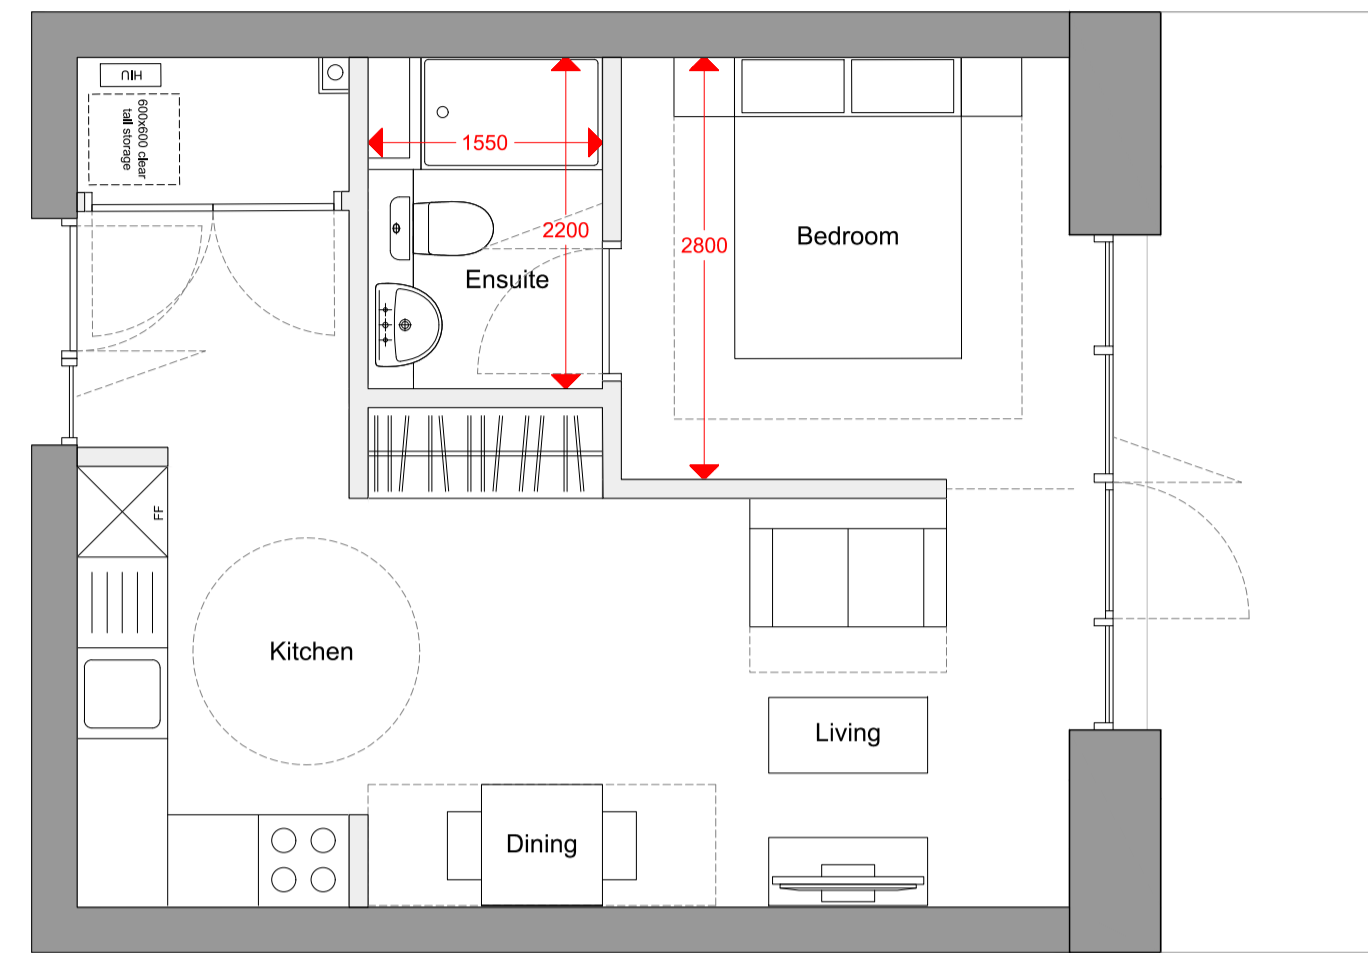


Studio - 1bed 1person	LHDG Requirements	Compliant	Former Nestlé Factory
Combined Space	As per Appendix D	✓	See Plan
WC with shower	As per Diagram 2.5	✓	See Plan
Storage	1.00	✓	1.00
Minimum Area Required (m2)	37	✓	37.40
Minimum Outdoor amenity space (m2)	5	✓	5.00

TYPE D

Block F2
38.70 sqm

F2-44
F2-46
F2-54
F2-56

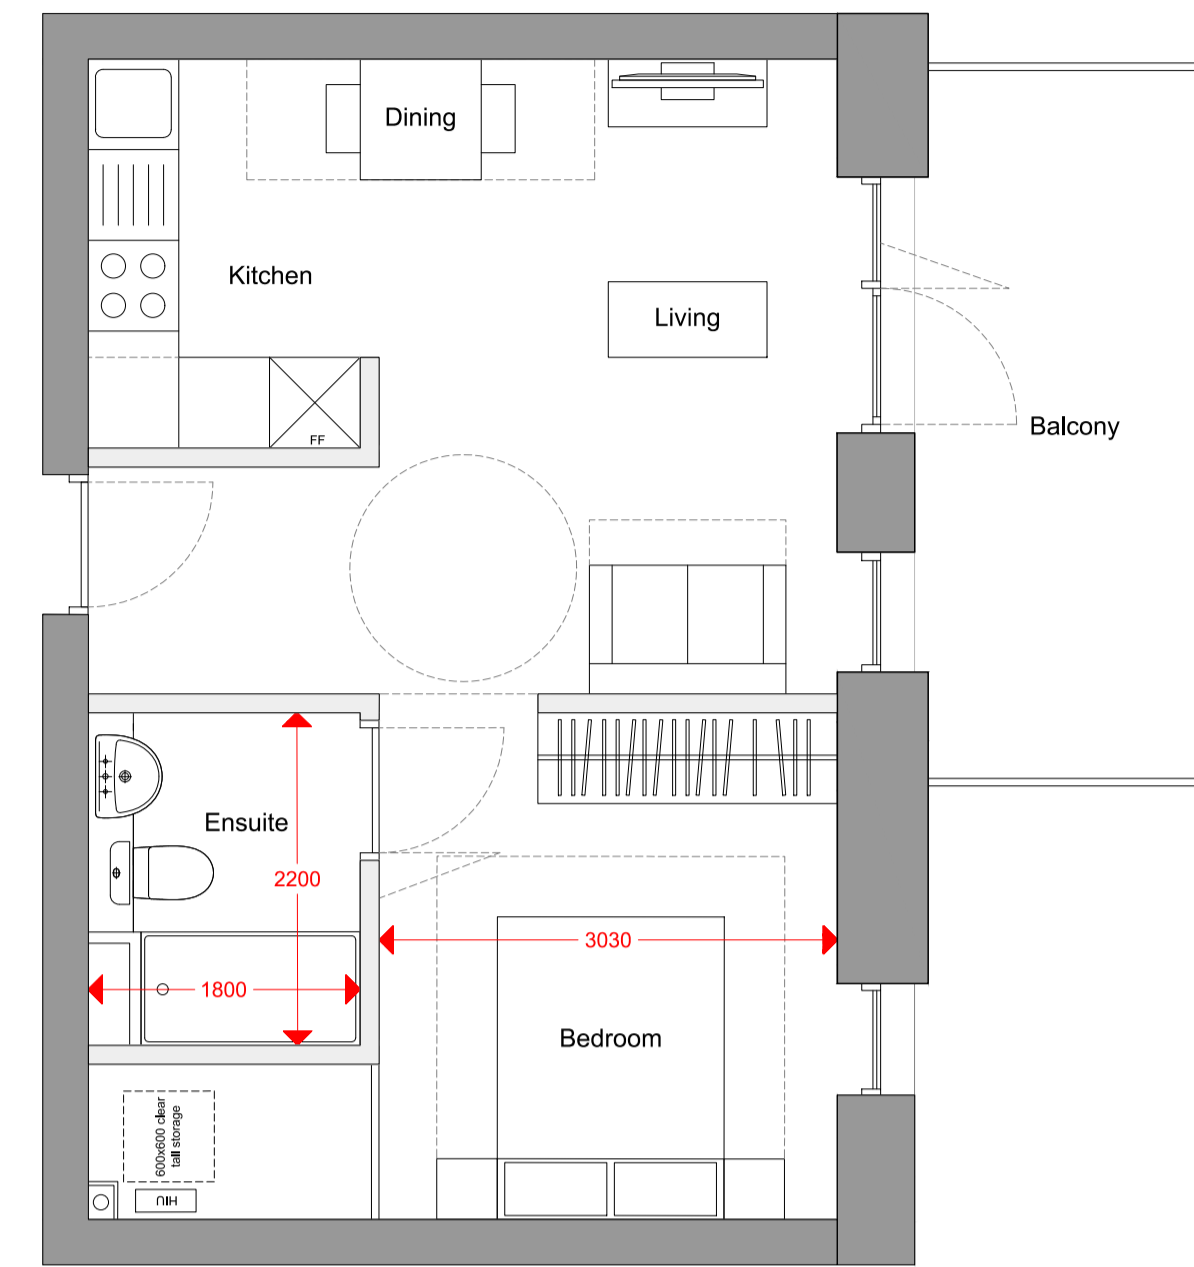


Studio - 1bed 1person	LHDG Requirements	Compliant	Former Nestlé Factory
Combined Space	As per Appendix D	✓	See Plan
WC with shower	As per Diagram 2.5	✓	See Plan
Storage	1.00	✓	1.00
Minimum Area Required (m2)	37	✓	38.70
Minimum Outdoor amenity space (m2)	5	✓	5.00

TYPE E

Block F3
37.70 sqm

F3-11
F3-19
F3-27
F3-35
F3-43
F3-51
F3-59
F3-67
F3-75
F3-83

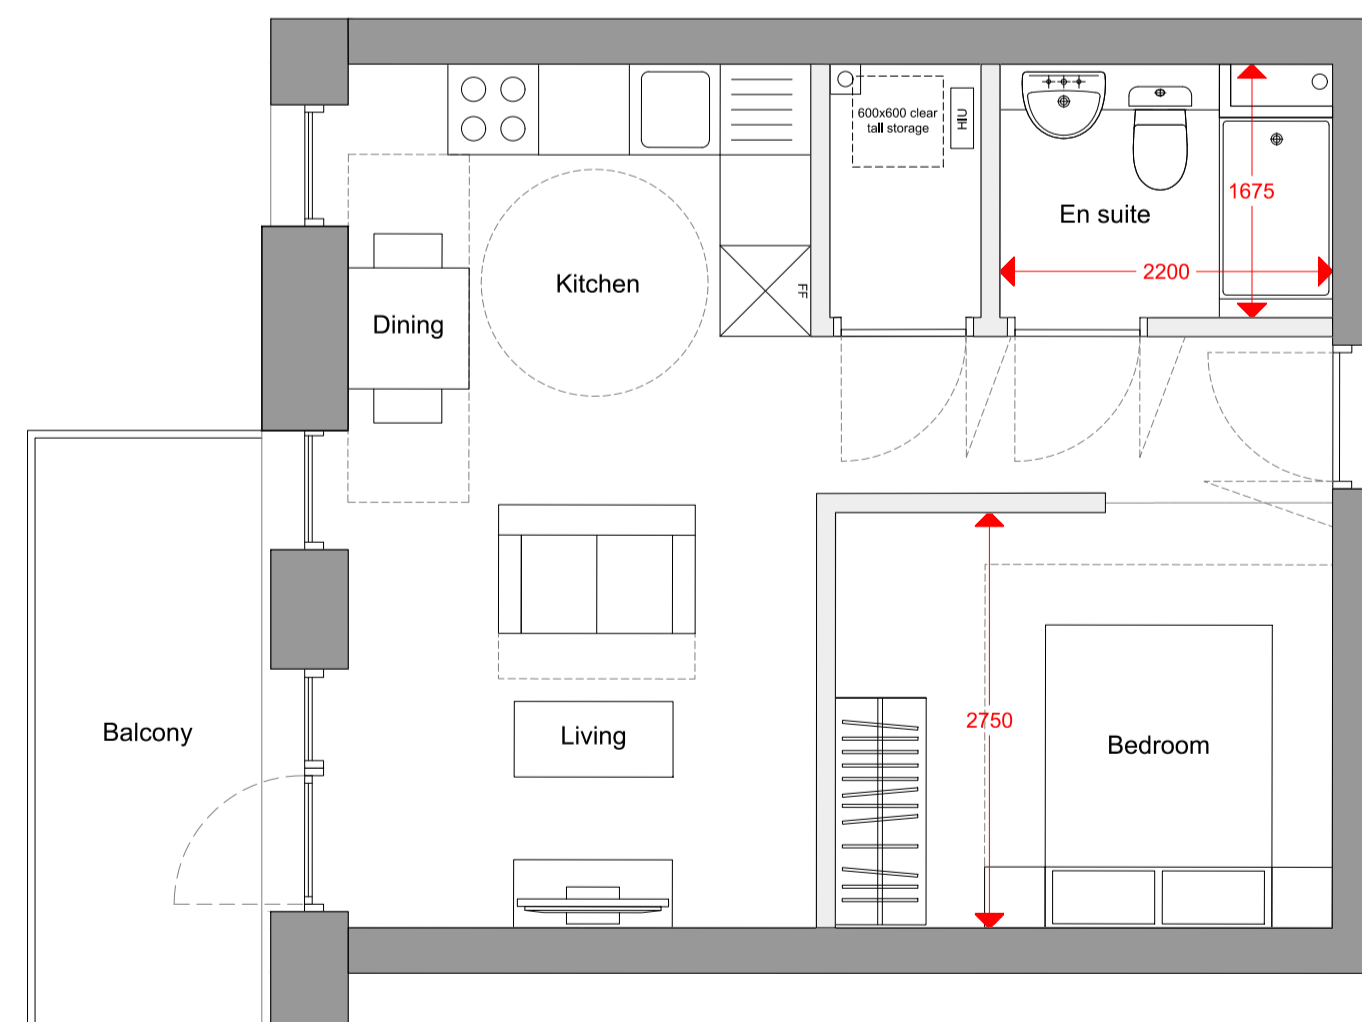


Studio - 1bed 1person	LHDG Requirements	Compliant	Former Nestlé Factory
Combined Space	As per Appendix D	✓	See Plan
WC with shower	As per Diagram 2.5	✓	See Plan
Storage	1.00	✓	1.00
Minimum Area Required (m2)	37	✓	37.70
Minimum Outdoor amenity space (m2)	5	✓	5.00

TYPE F

Block F3
39.10 sqm

F3-62
F3-70
F3-78
F4-86

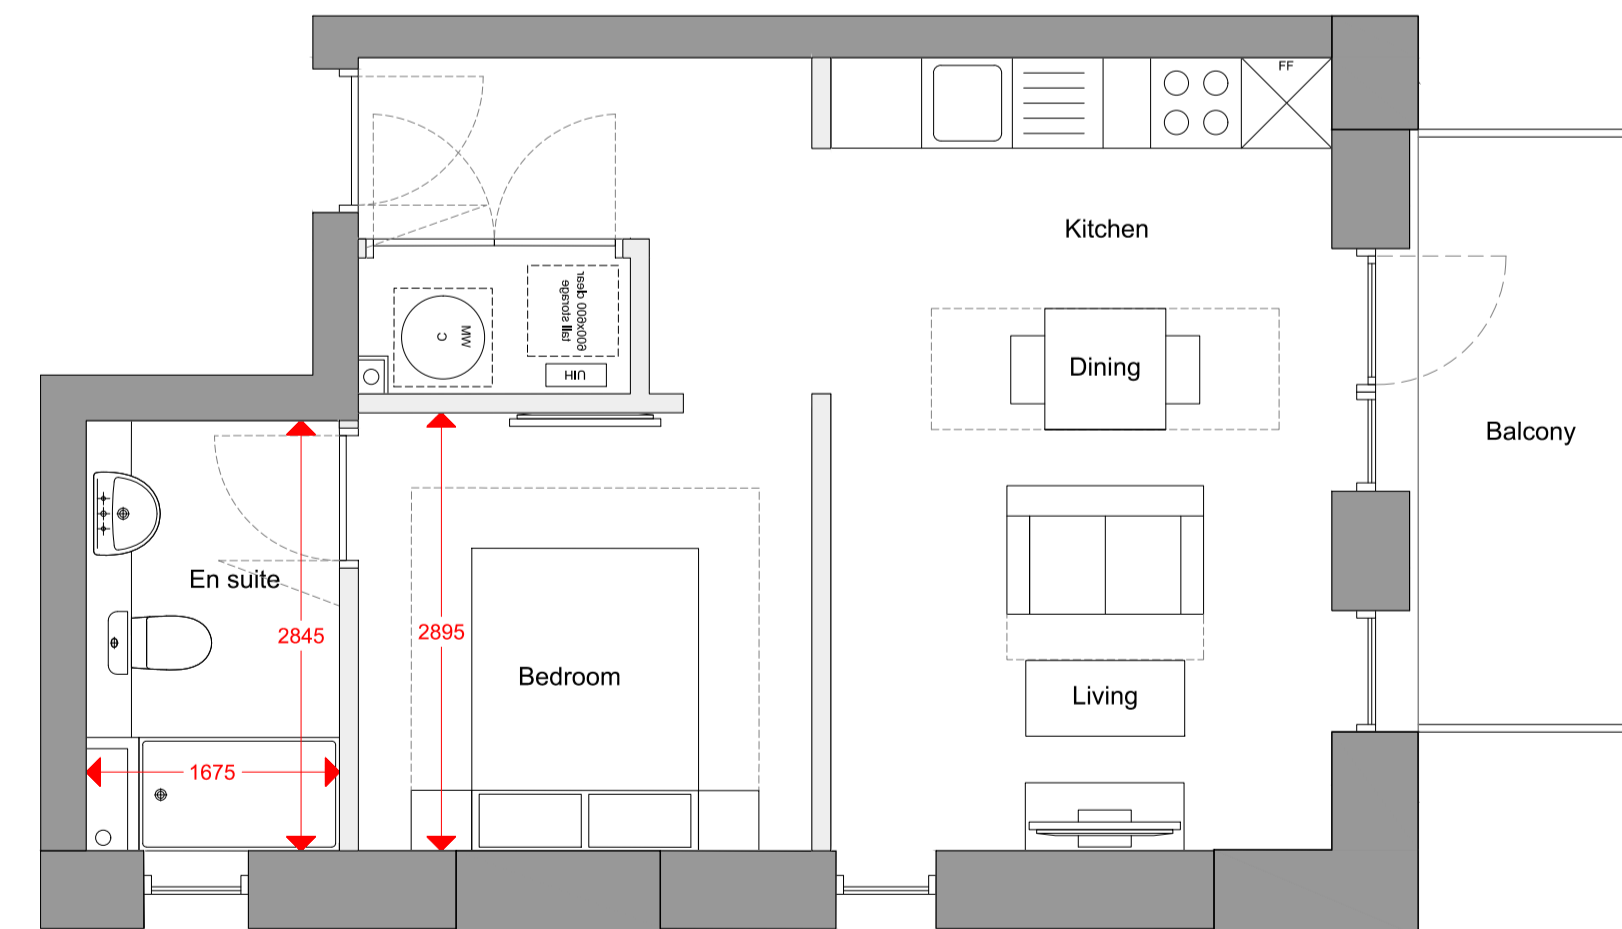

Studio - 1bed 1person	LHDG Requirements	Compliant	Former Nestlé Factory
Combined Space	As per Appendix D	✓	See Plan
WC with shower	As per Diagram 2.5	✓	See Plan
Storage	1.00	✓	1.00
Minimum Area Required (m2)	37	✓	39.10
Minimum Outdoor amenity space (m2)	5	✓	5.00