


TYPE C

Block F1
50.10 sqm

- F1-12
- F1-14
- F1-38
- F1-40
- F1-66
- F1-68

Flat - 1bed 2person	LHDG Requirements	Compliant	Former Nestlé Factory
Combined kitchen/living/dining	As per Appendix D	✓	See Plan
Double room 1 (principal)	11.50 m ² w=2.75 m	✓	11.87 m ² w=3.12 m
Bathroom	As per Diagram 2.5	✓	See Plan
Storage	1.50	✓	1.50
Minimum Area Required (m ²)	50	✓	50.10
Minimum Outdoor amenity space (m ²)	5	✓	5.00

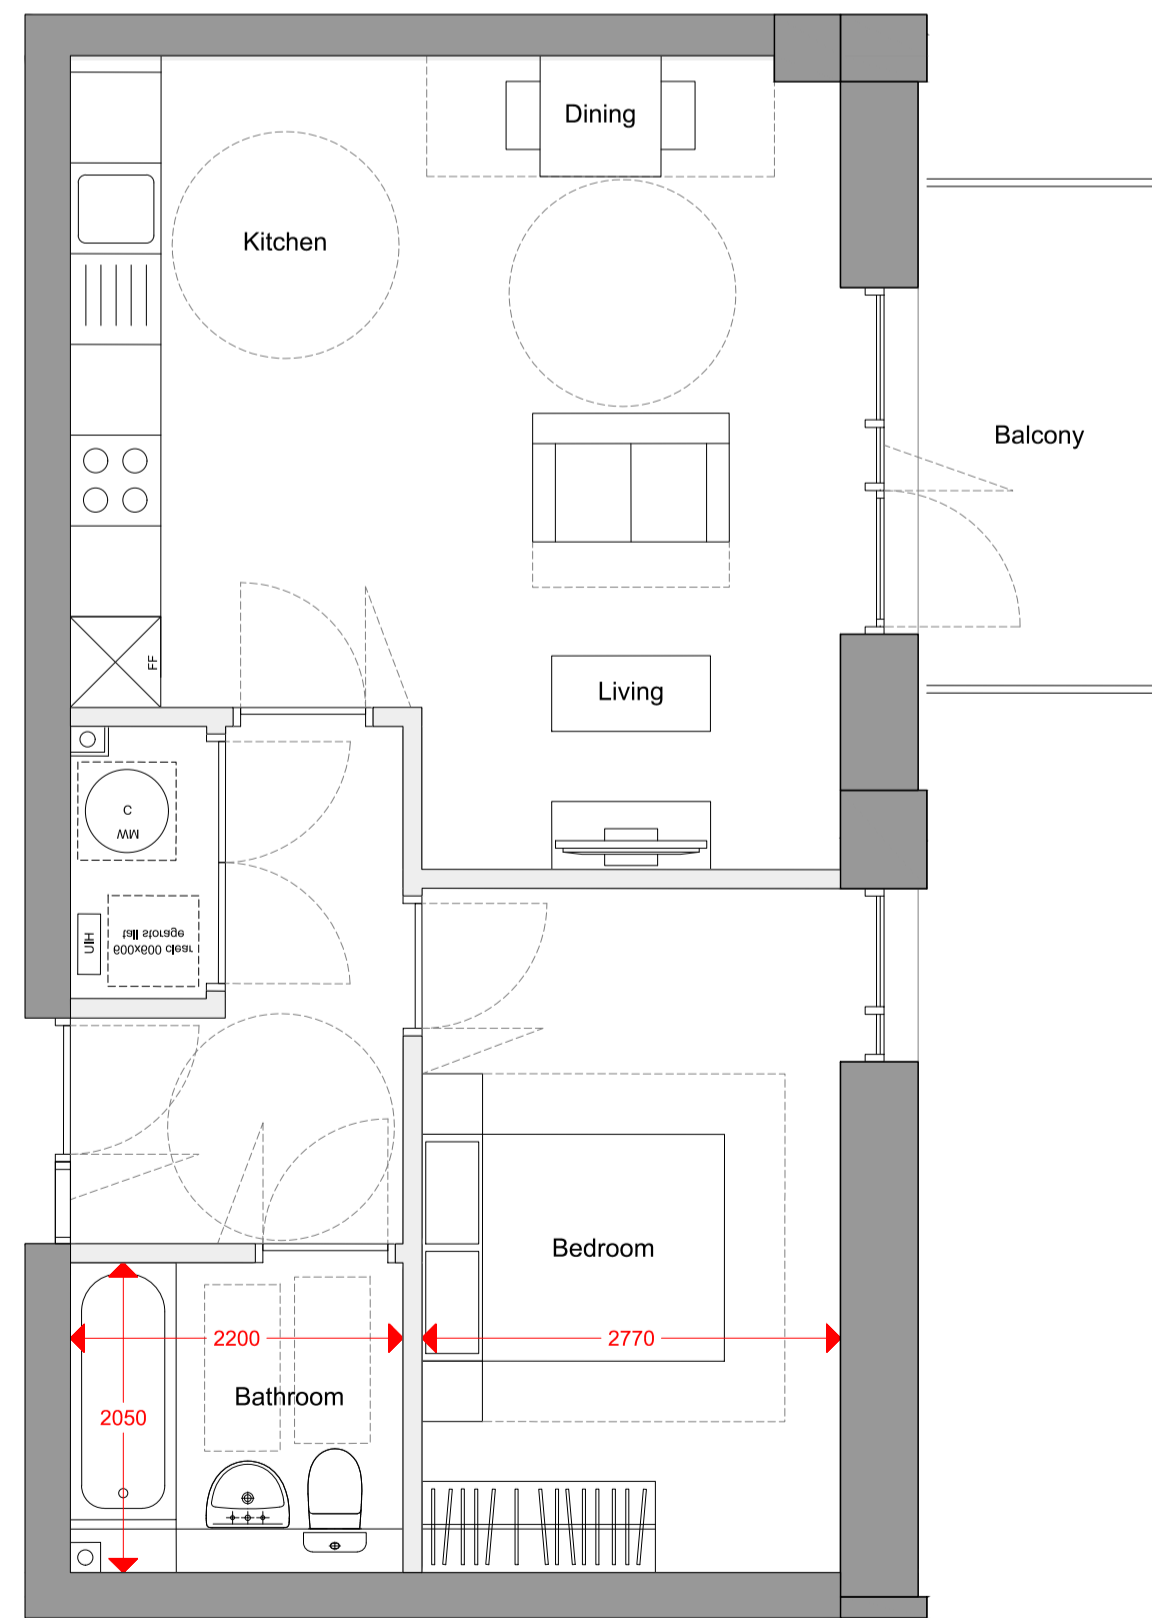


TYPE E

Block F1
51.50 sqm

- F1-82
- F1-84
- F1-86
- F1-88
- F1-107
- F1-109
- F1-111
- F1-113

Flat - 1bed 2person	LHDG Requirements	Compliant	Former Nestlé Factory
Combined kitchen/living/dining	As per Appendix D	✓	See Plan
Double room 1 (principal)	11.50 m ² w=2.75 m	✓	12.50 m ² w=2.77 m
Bathroom	As per Diagram 2.5	✓	See Plan
Storage	1.50	✓	1.50
Minimum Area Required (m ²)	50	✓	51.50
Minimum Outdoor amenity space (m ²)	5	✓	5.00

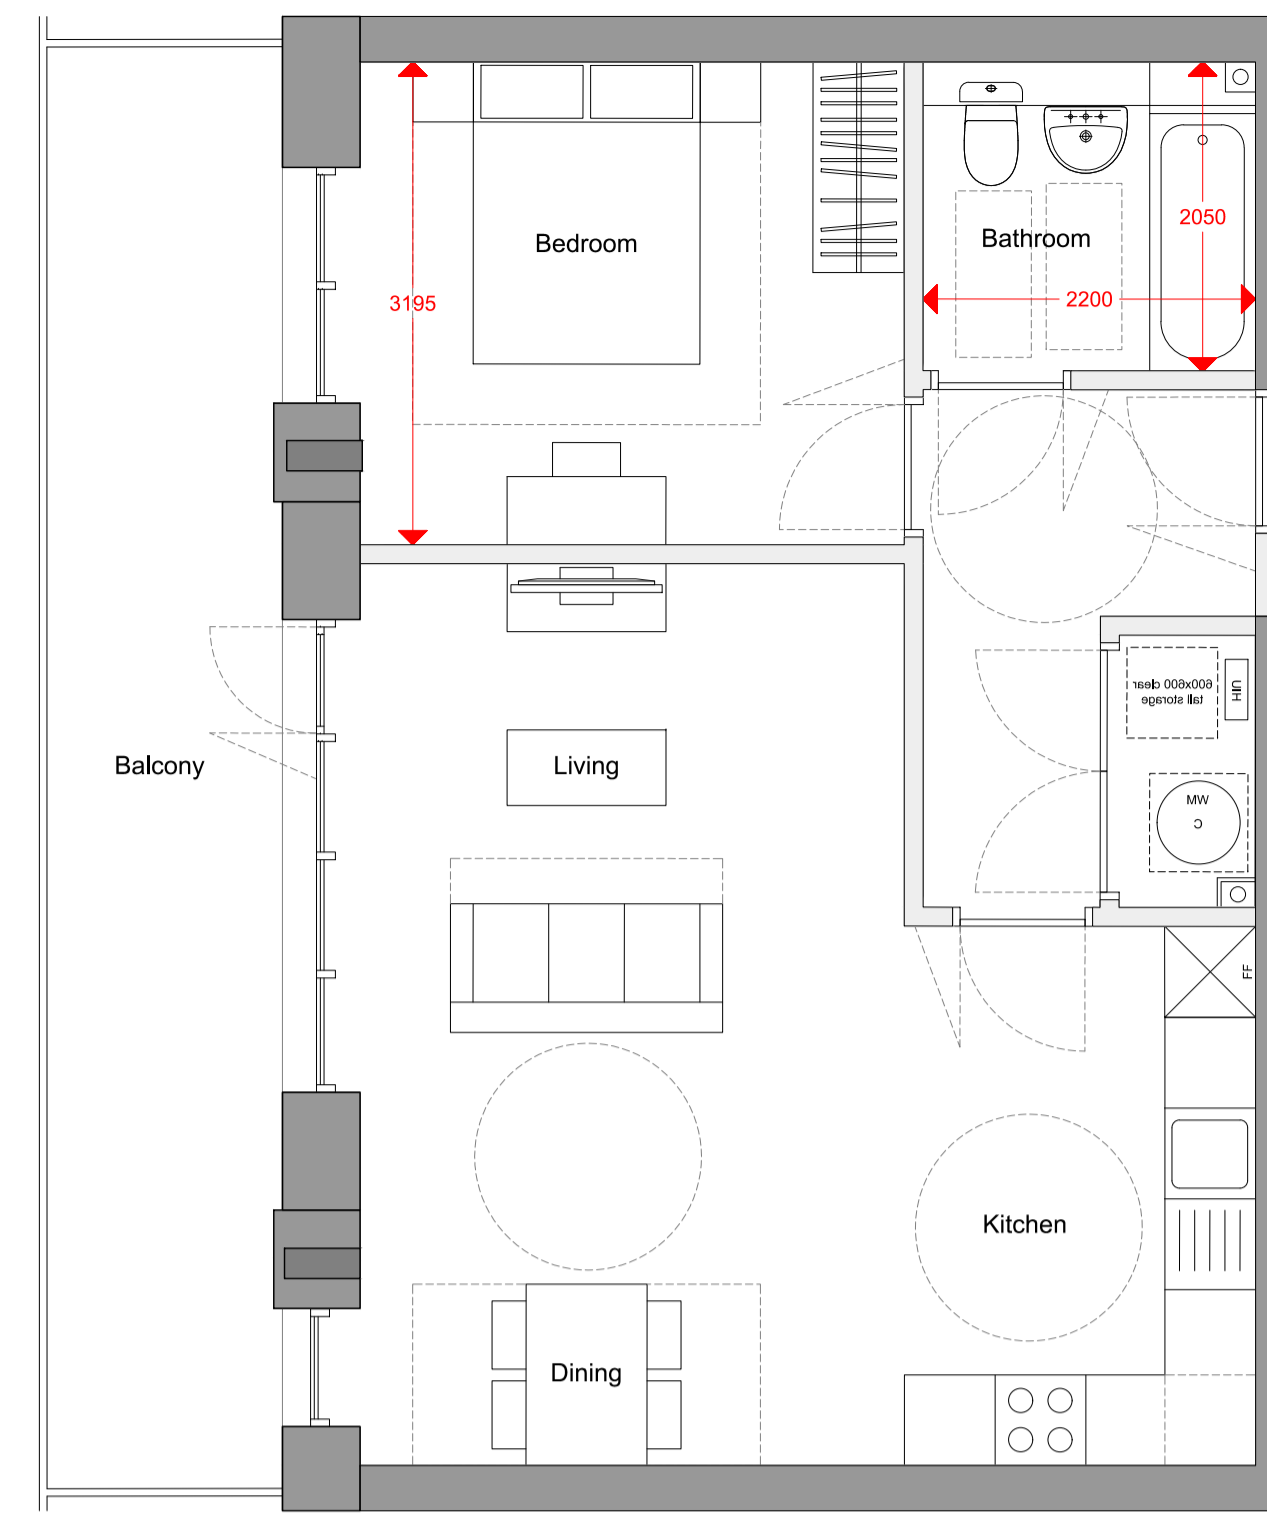


TYPE D

Block F1
55.90 sqm

- F1-83
- F1-108

Flat - 1bed 2person	LHDG Requirements	Compliant	Former Nestlé Factory
Combined kitchen/living/dining	As per Appendix D	✓	See Plan
Double room 1 (principal)	11.50 m ² w=2.75 m	✓	11.50 m ² w=3.19 m
Bathroom	As per Diagram 2.5	✓	See Plan
Storage	1.50	✓	1.50
Minimum Area Required (m ²)	50	✓	55.90
Minimum Outdoor amenity space (m ²)	5	✓	Internalised Balcony

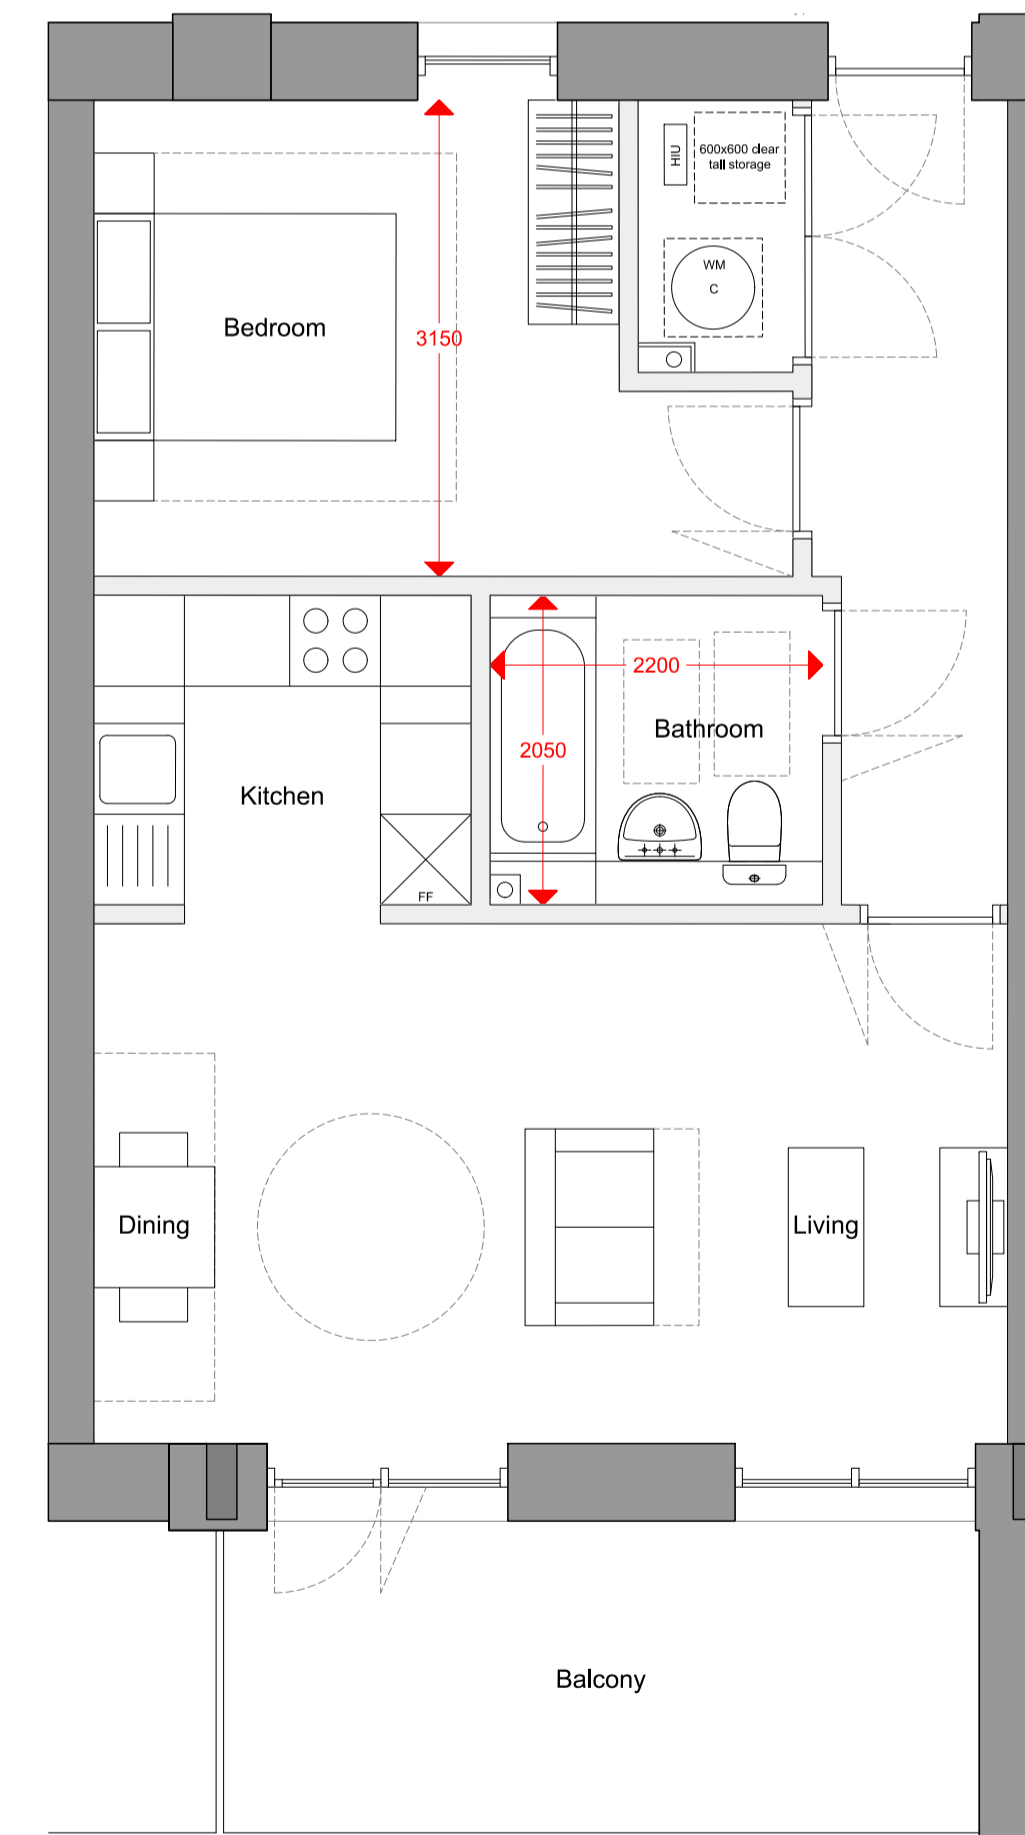

TYPE F

Block F1
54.40 sqm

- F1-96

Flat - 1bed 2person	LHDG Requirements	Compliant	Former Nestlé Factory
Combined kitchen/living/dining	As per Appendix D	✓	See Plan
Double room 1 (principal)	11.50 m ² w=2.75 m	✓	12.50 m ² w=3.15 m
Bathroom	As per Diagram 2.5	✓	See Plan
Storage	1.50	✓	1.50
Minimum Area Required (m ²)	50	✓	54.40
Minimum Outdoor amenity space (m ²)	5	✓	5.00



