


**TYPE K**

Block F3  
50.50 sqm

F3-05

Flat - 1bed 2person	LHDG Requirements	Compliant	Former Nestlé Factory
Combined kitchen/living/dining	As per Appendix D	✓	See Plan
Double room 1 (principal)	11.50 m <sup>2</sup>   w=2.75 m	✓	11.60 m <sup>2</sup>   w=2.99 m
Bathroom	As per Diagram 2.5	✓	See Plan
Storage	1.50	✓	1.72
Minimum Area Required (m <sup>2</sup> )	50	✓	50.50
Minimum Outdoor amenity space (m <sup>2</sup> )	5	✓	5.00

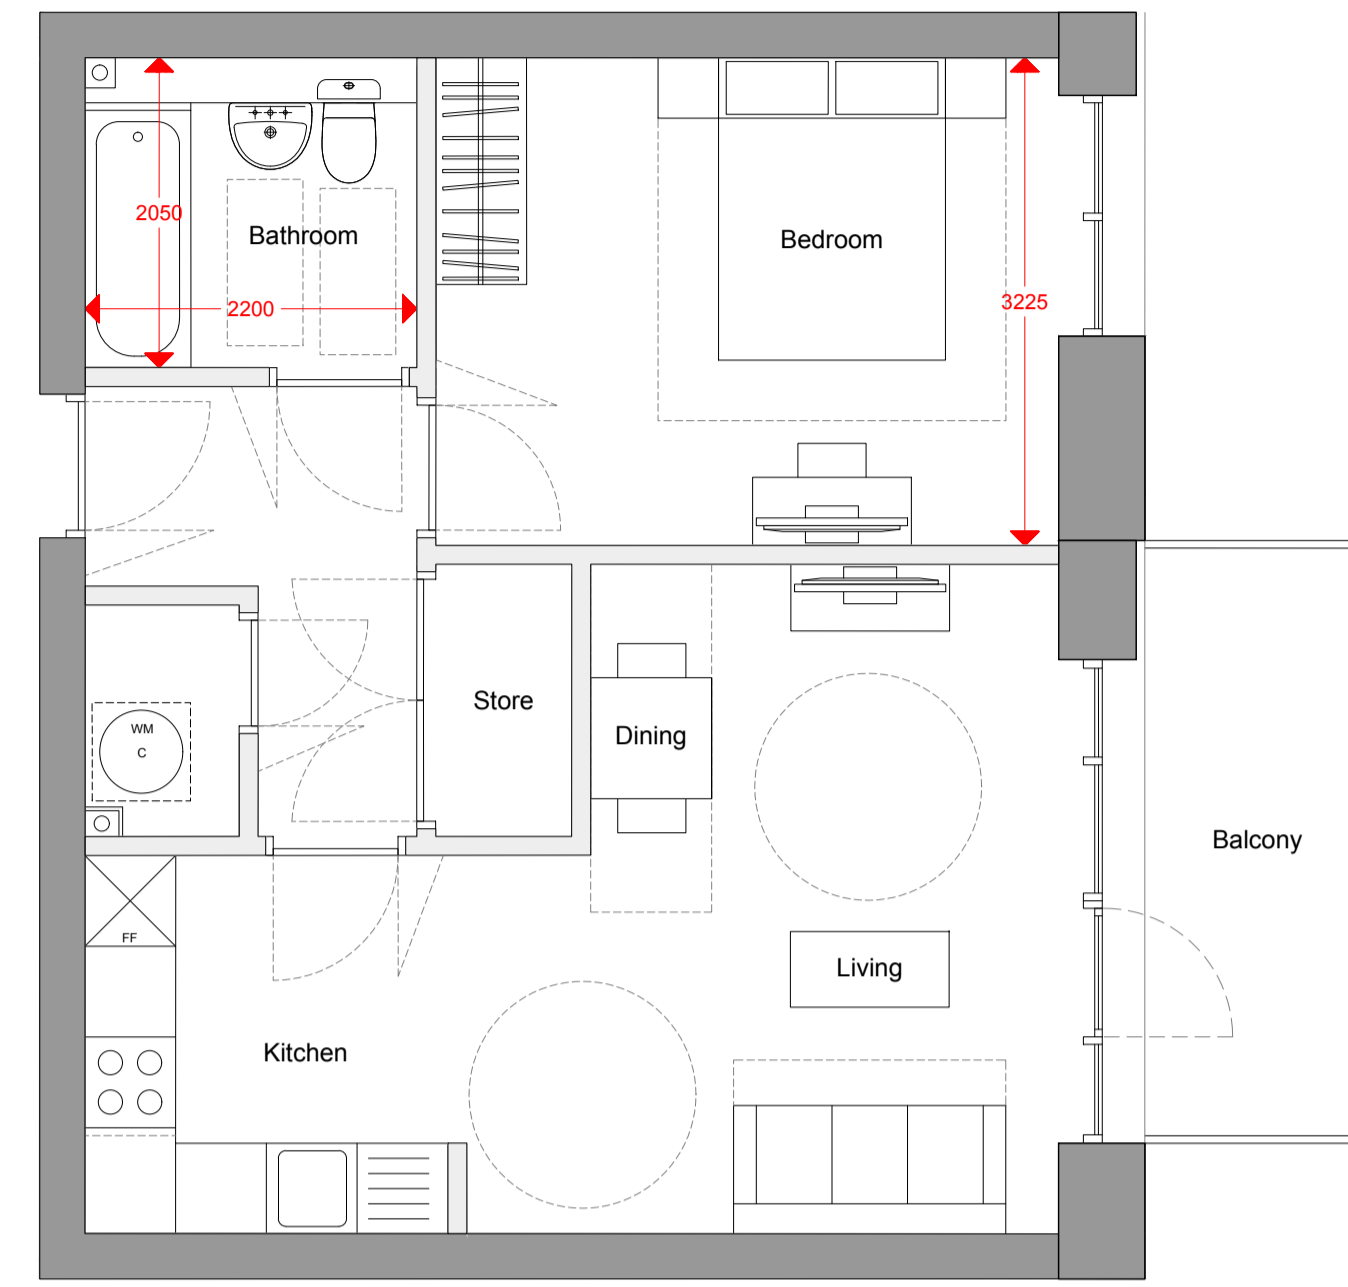


**TYPE L**

Block F3  
50.80 sqm

F3-04  
F3-10  
F3-12  
F3-18  
F3-20  
F3-26  
F3-28  
F3-34  
F3-36  
F3-42  
F3-44  
F3-50  
F3-52  
F3-58  
F3-60  
F3-66  
F3-68  
F3-74  
F3-76  
F3-82  
F3-84

Flat - 1bed 2person	LHDG Requirements	Compliant	Former Nestlé Factory
Combined kitchen/living/dining	As per Appendix D	✓	See Plan
Double room 1 (principal)	11.50 m <sup>2</sup>   w=2.75 m	✓	13.30 m <sup>2</sup>   w=3.23 m
Bathroom	As per Diagram 2.5	✓	See Plan
Storage	1.50	✓	1.74
Minimum Area Required (m <sup>2</sup> )	50	✓	50.80
Minimum Outdoor amenity space (m <sup>2</sup> )	5	✓	5.00

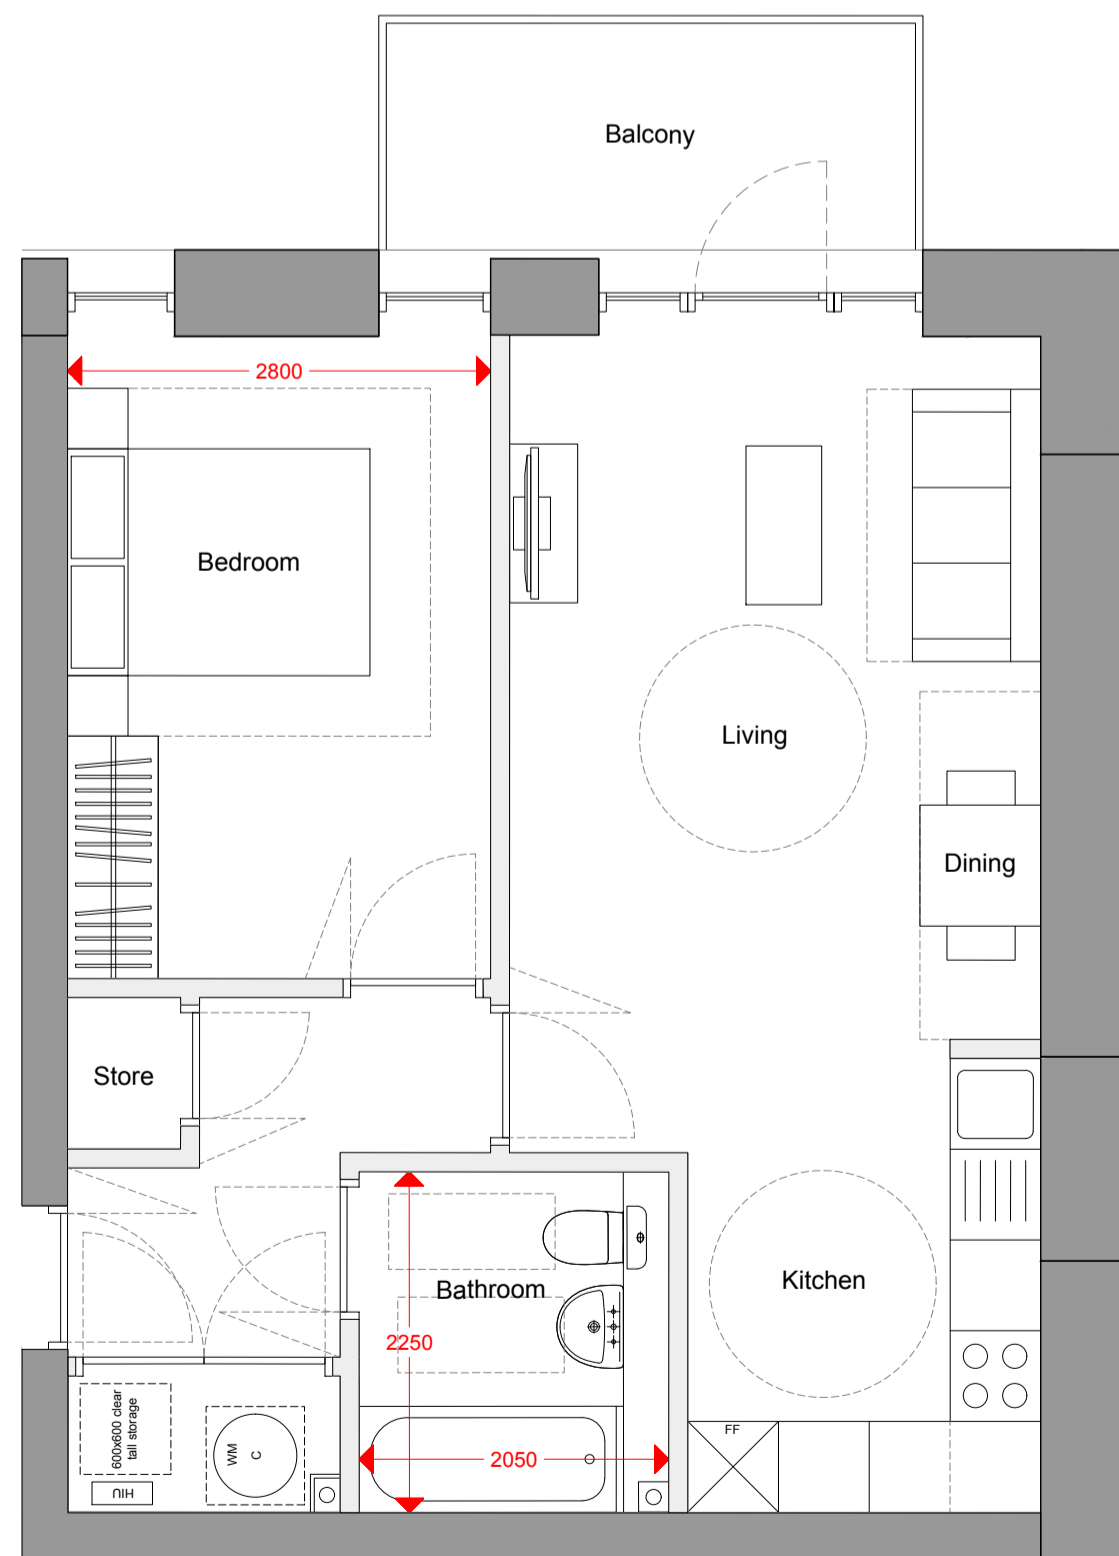


**TYPE M**

Block F3  
50.60 sqm

F3-02  
F3-08  
F3-16  
F3-24  
F3-32

Flat - 1bed 2person	LHDG Requirements	Compliant	Former Nestlé Factory
Combined kitchen/living/dining	As per Appendix D	✓	See Plan
Double room 1 (principal)	11.50 m <sup>2</sup>   w=2.75 m	✓	11.65 m <sup>2</sup>   w=2.80 m
Bathroom	As per Diagram 2.5	✓	See Plan
Storage	1.50	✓	1.54
Minimum Area Required (m <sup>2</sup> )	50	✓	50.60
Minimum Outdoor amenity space (m <sup>2</sup> )	5	✓	5.00

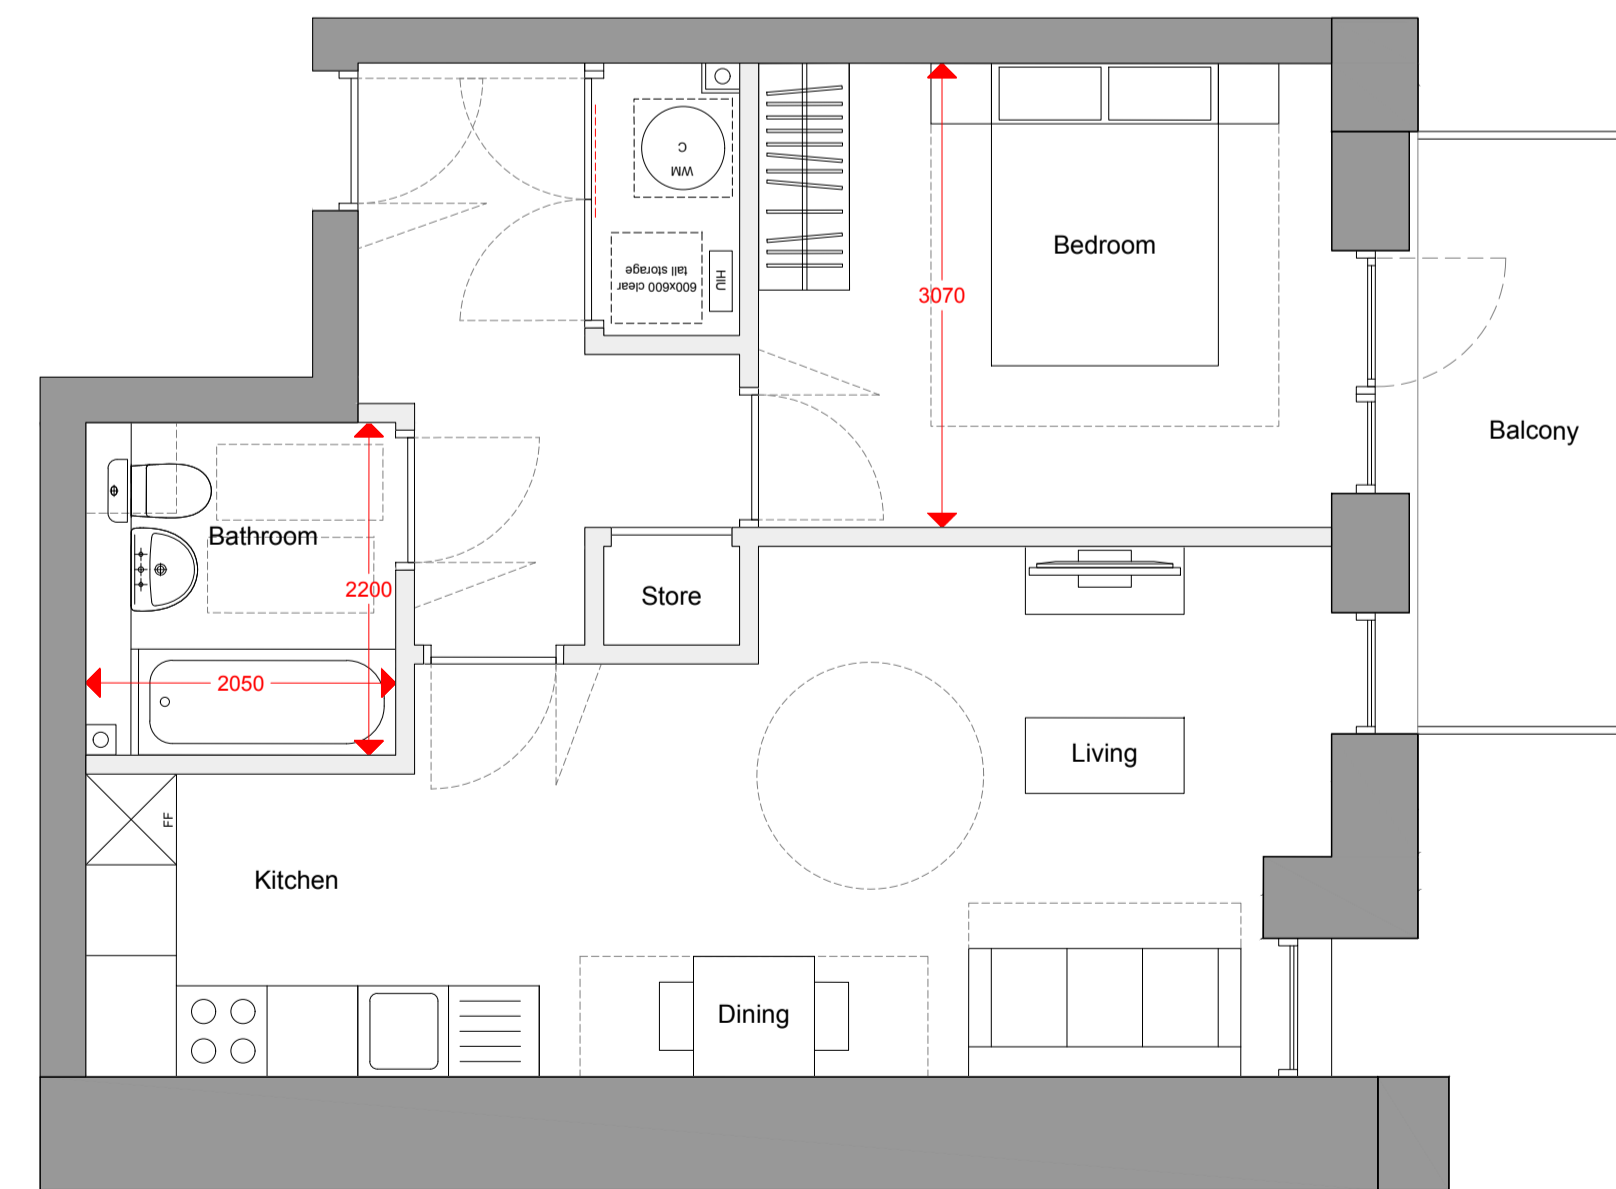

**TYPE N**

Block F3  
50.70 sqm

F3-06  
F3-14  
F3-22  
F3-30  
F3-38  
F3-46  
F3-54

Flat - 1bed 2person	LHDG Requirements	Compliant	Former Nestlé Factory
Combined kitchen/living/dining	As per Appendix D	✓	See Plan
Double room 1 (principal)	11.50 m <sup>2</sup>   w=2.75 m	✓	13.28 m <sup>2</sup>   w=3.07 m
Bathroom	As per Diagram 2.5	✓	See Plan
Storage	1.50	✓	2.44
Minimum Area Required (m <sup>2</sup> )	50	✓	50.70
Minimum Outdoor amenity space (m <sup>2</sup> )	5	✓	5.00

