
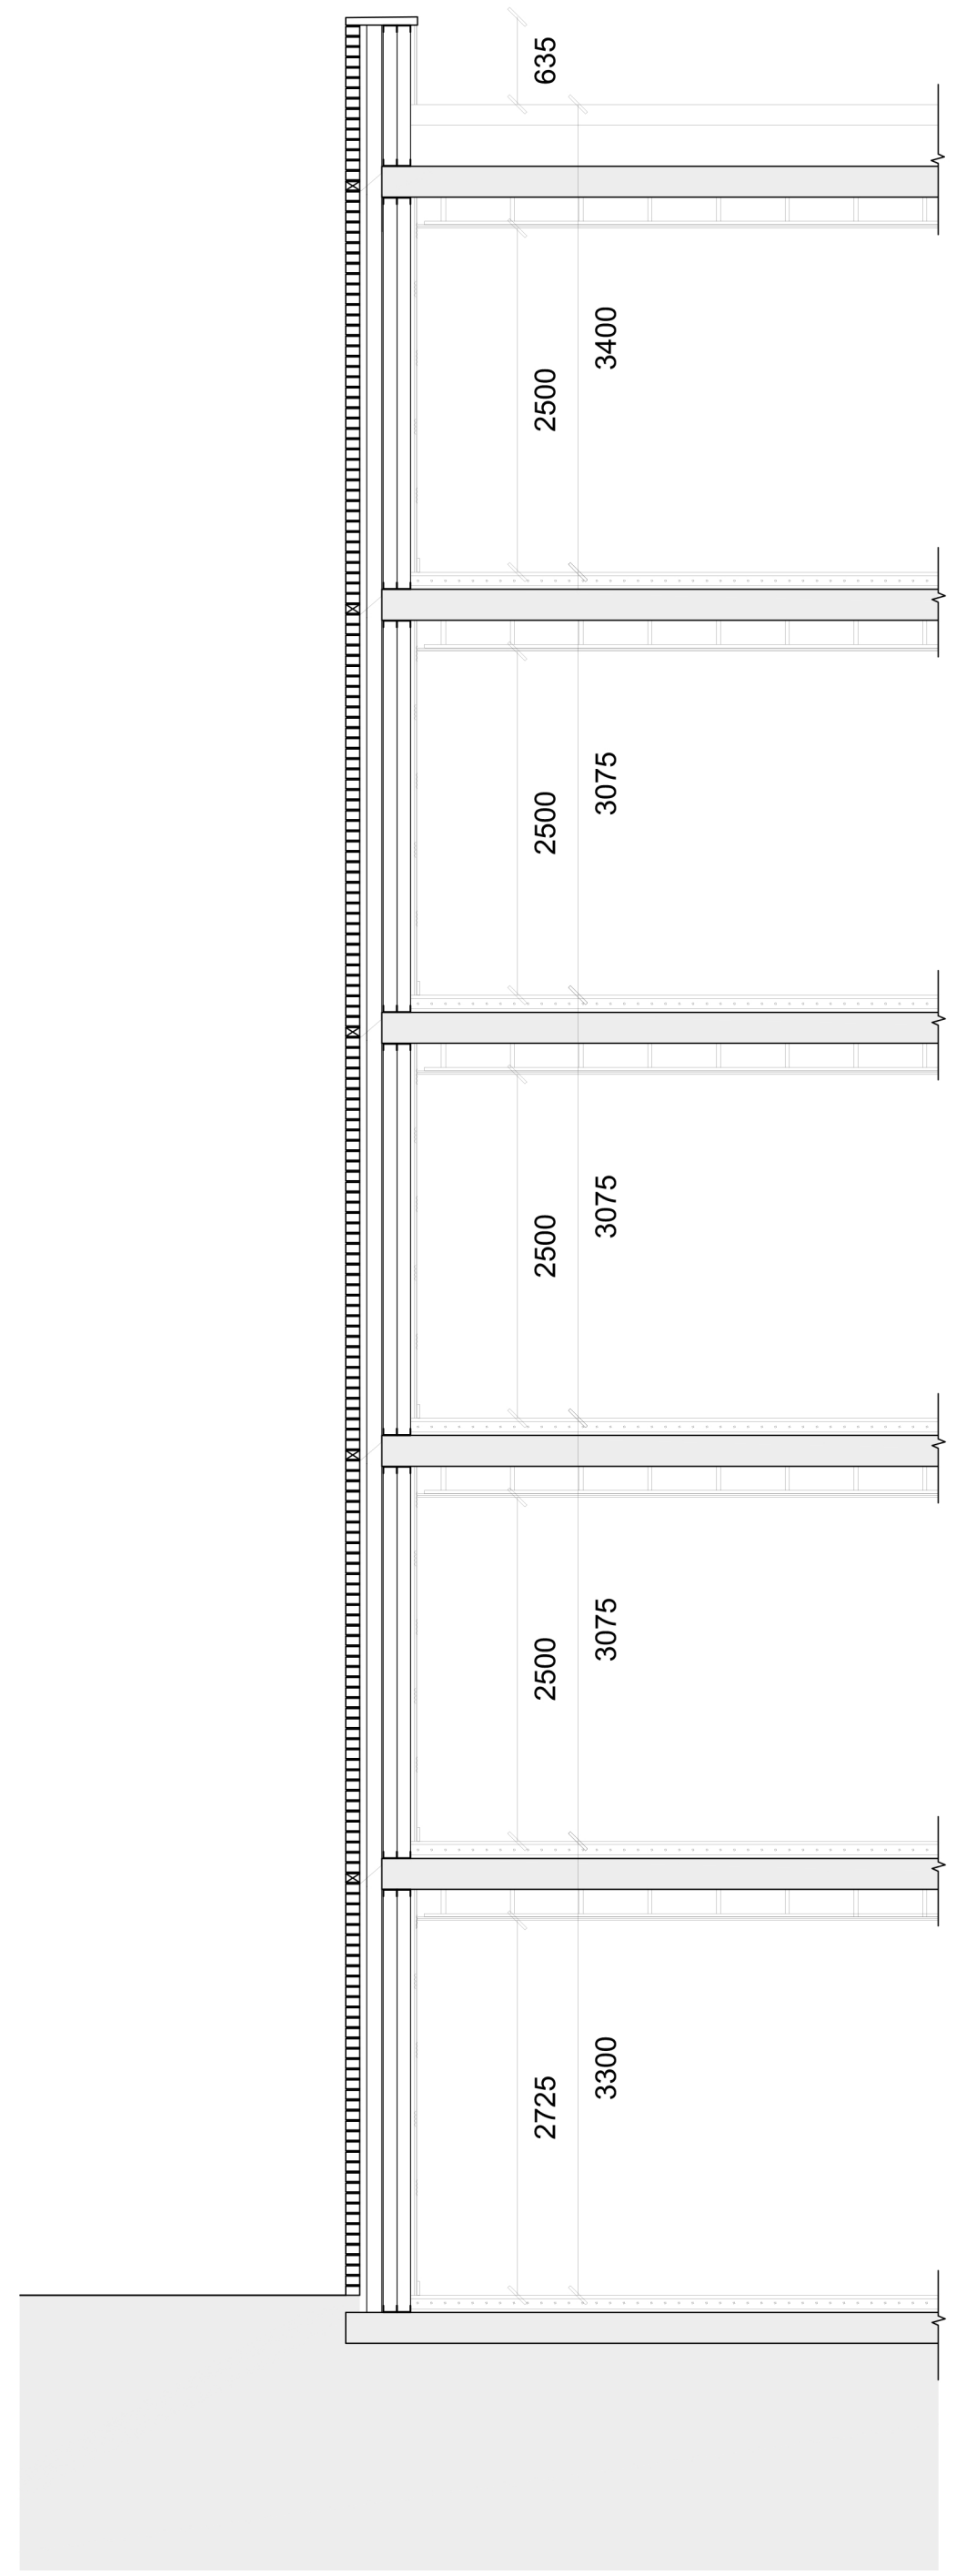
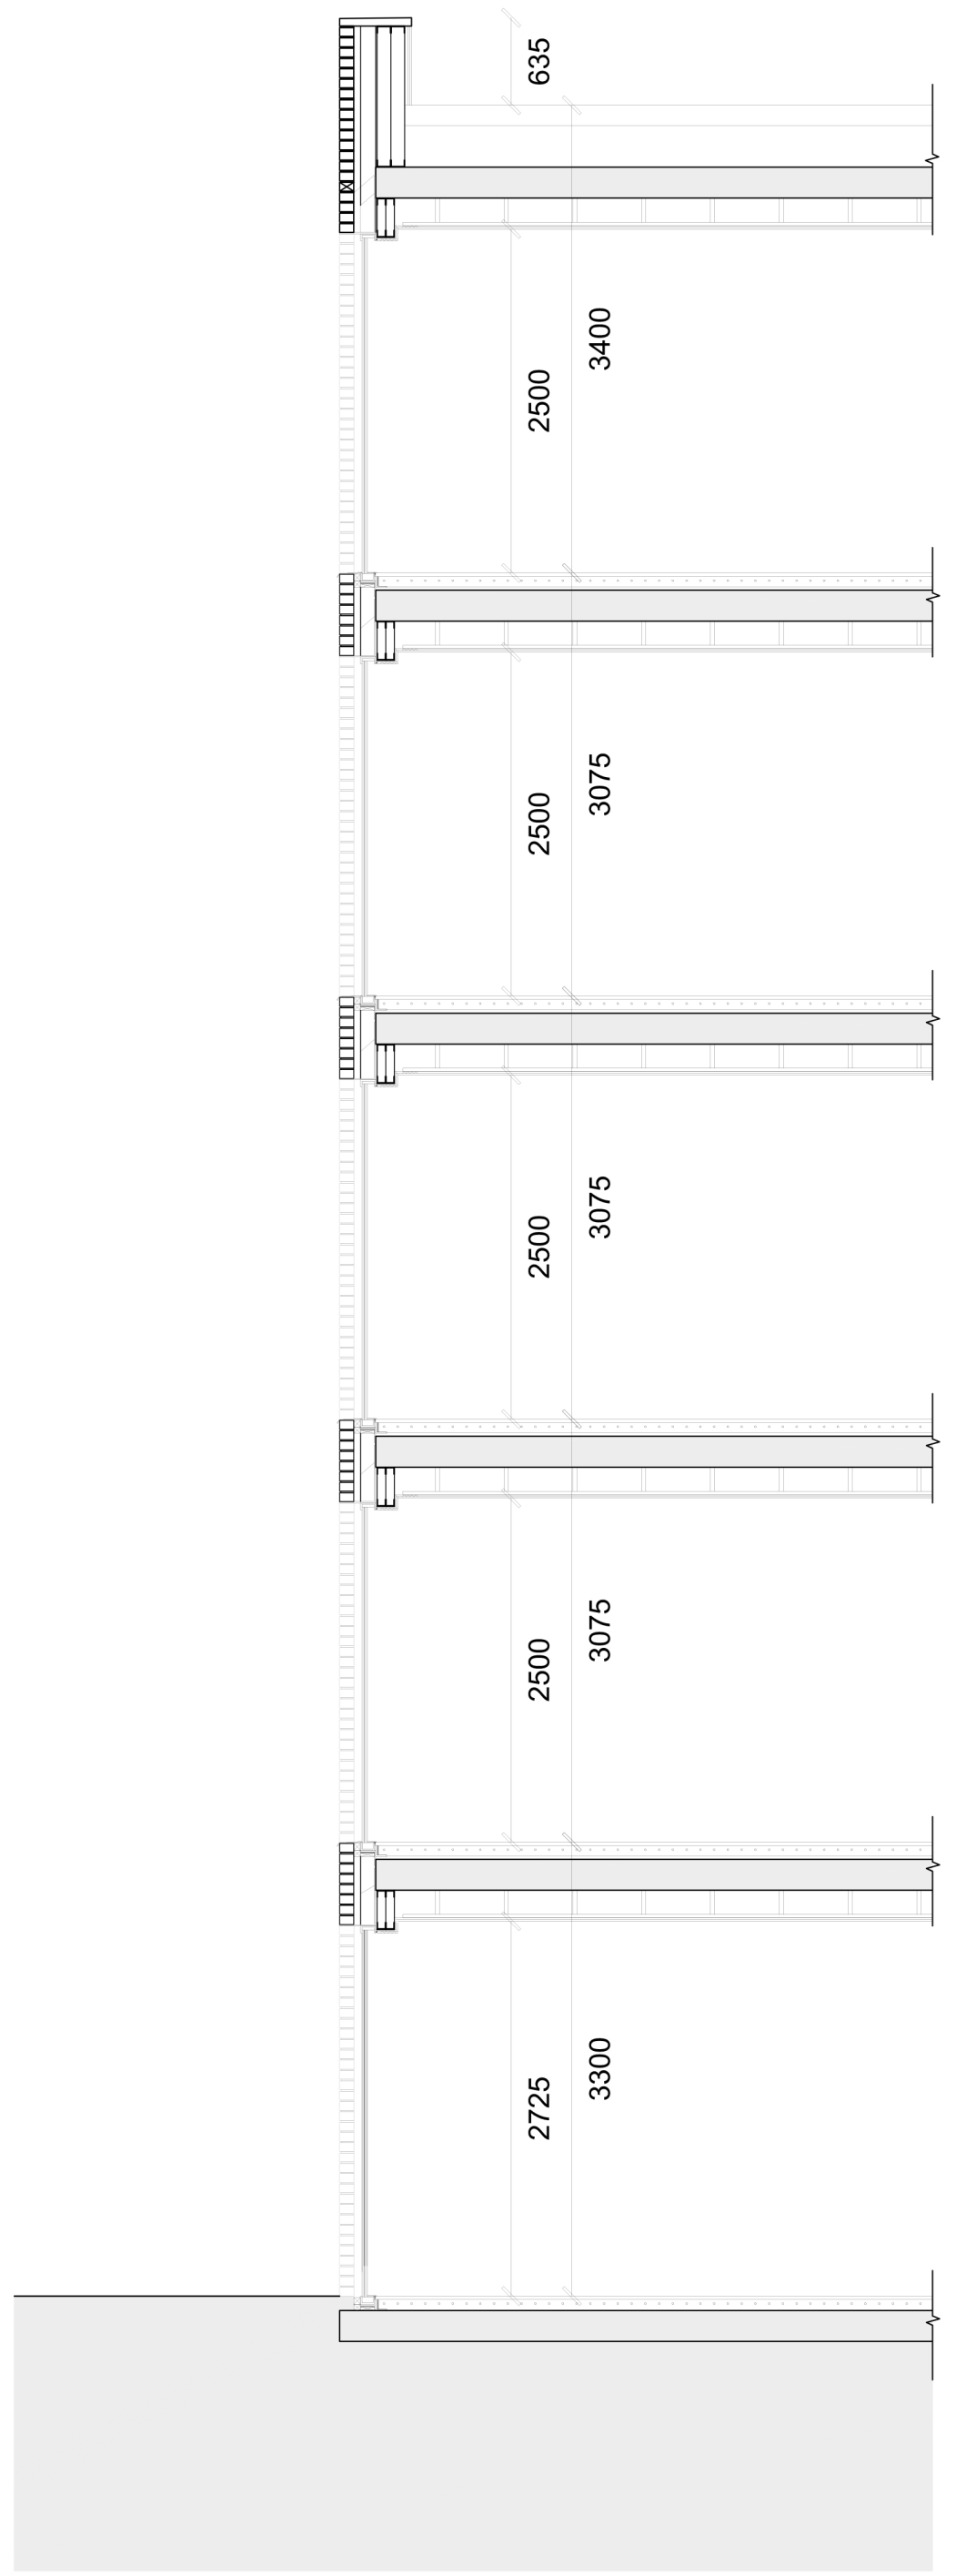


PARAPET FL + 47.860
 RF FFL + 47.225 635
 900
 4F FCL + 46.325 2500
 4F FFL + 43.825 575
 3F FCL + 43.250 2500
 3F FFL + 40.750 575
 2F FCL + 40.175 2500
 2F FFL + 37.675 575
 1F FCL + 37.100 2500
 1F FFL + 34.600 575
 GF FCL + 34.025 2725
 GF FFL + 31.300

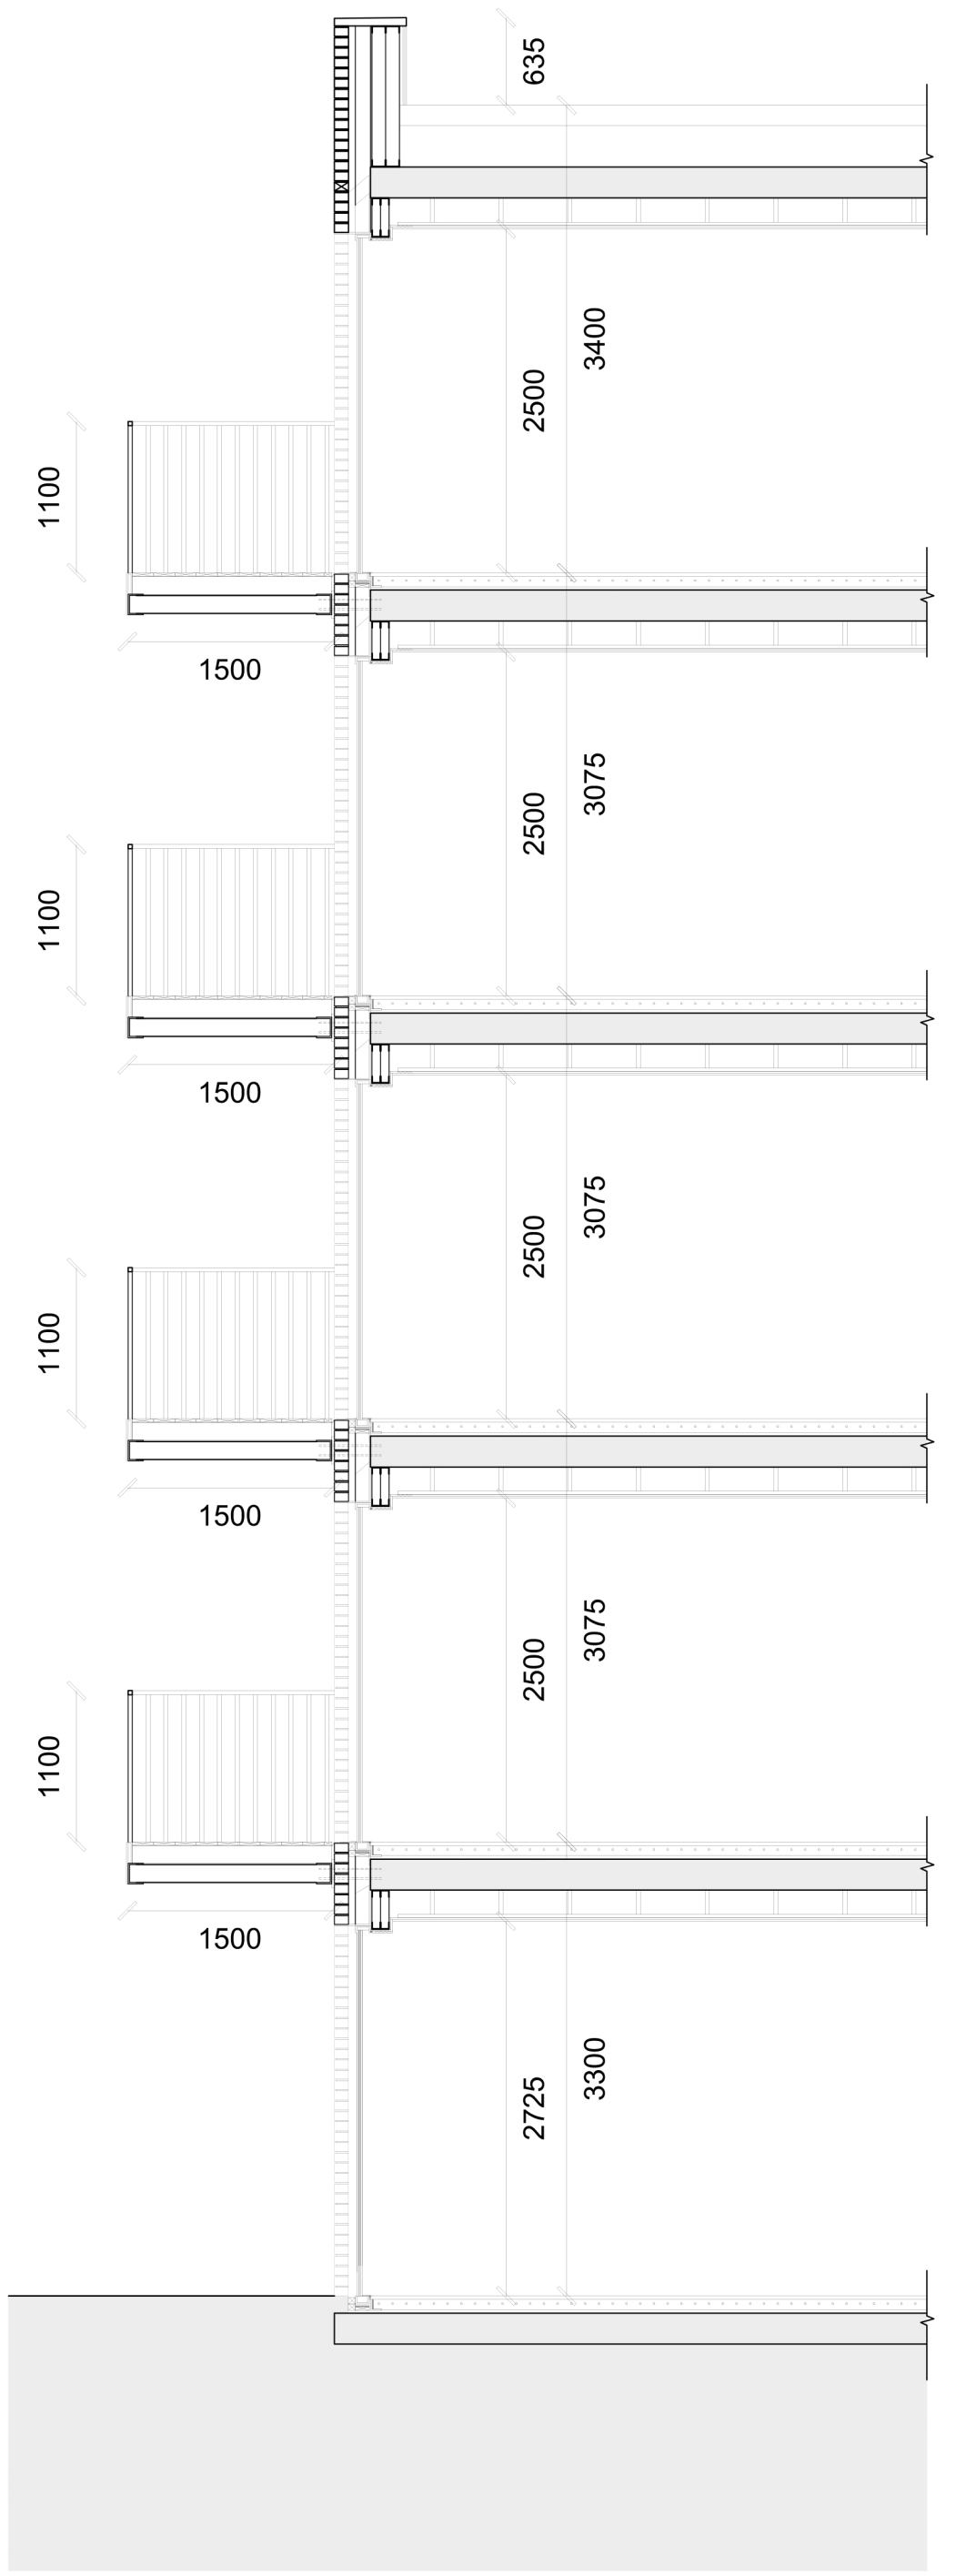

