


Block B3 | Canal Street Garden | Block F3 - Canal Square | Block F4 - Southrow | MSA Segro Parking Zone

Section AA
Block F3 & F4




Sanjour Walk | Block F1 - Tricorn | MSA Segro Link 4

Section BB
Block F1 & Segro Site

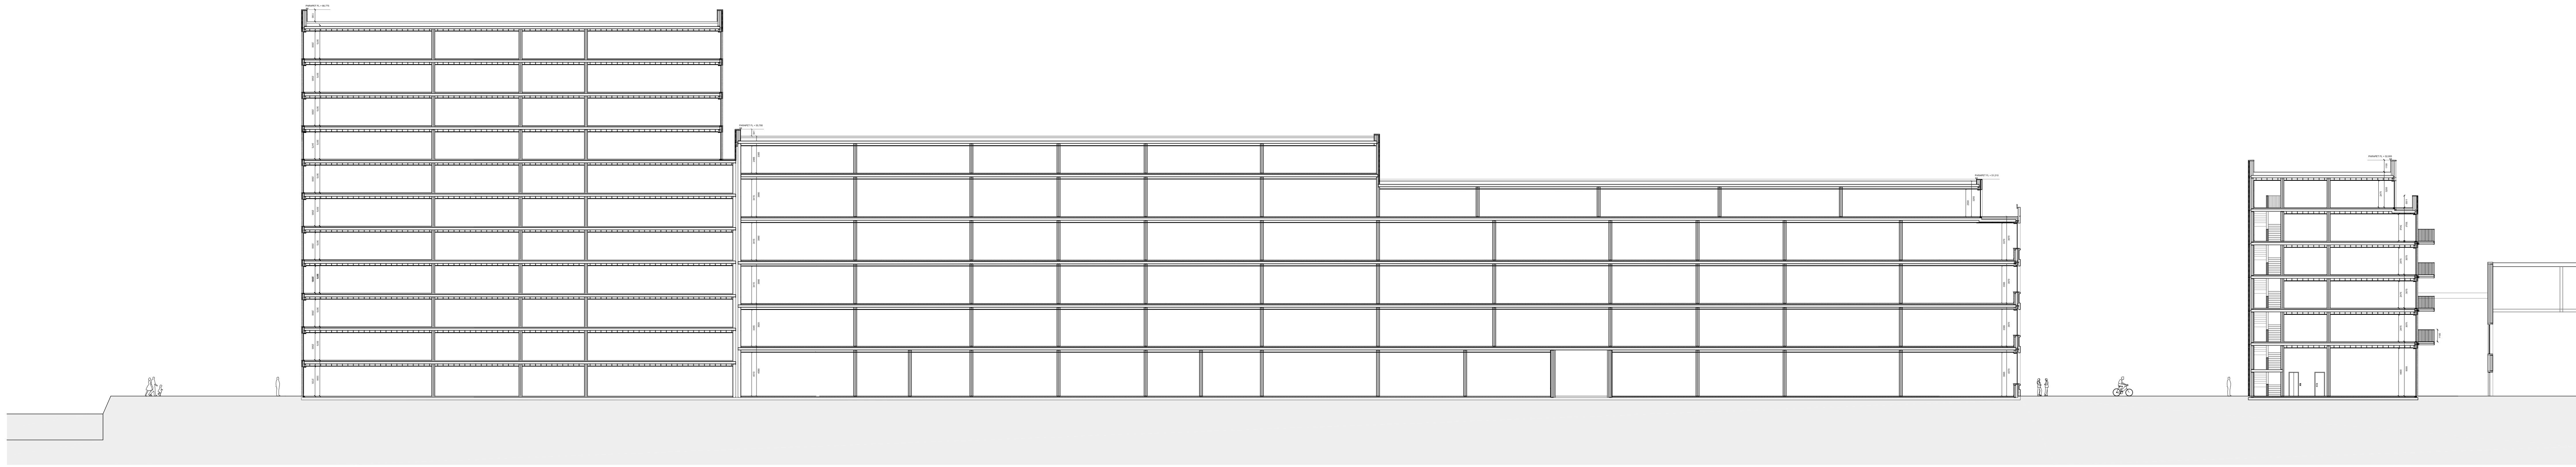

Grand Union Canal | Canal Square | Block F2 - Canal Square | Block F2 - Sanjour | Block F1 - Tricorn | Sanjour Walk | Block F1 - Corner Block | Block F1 - Corner Block

Section CC
Blocks F1, F2 & F3

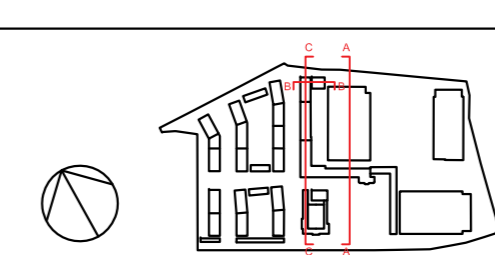

DATE	REV	DESCRIPTION	CHK
11.03.19	01	01 - INITIAL DESIGN	AD
11.03.19	02	02 - REVISIONS	AD
11.03.19	03	03 - REVISIONS	AD
11.03.19	04	04 - REVISIONS	AD
11.03.19	05	05 - REVISIONS	AD
11.03.19	06	06 - REVISIONS	AD
11.03.19	07	07 - REVISIONS	AD
11.03.19	08	08 - REVISIONS	AD
11.03.19	09	09 - REVISIONS	AD
11.03.19	10	10 - REVISIONS	AD