



FIGURE 3.10

ILLUSTRATIVE COMMERCIAL LAYOUT

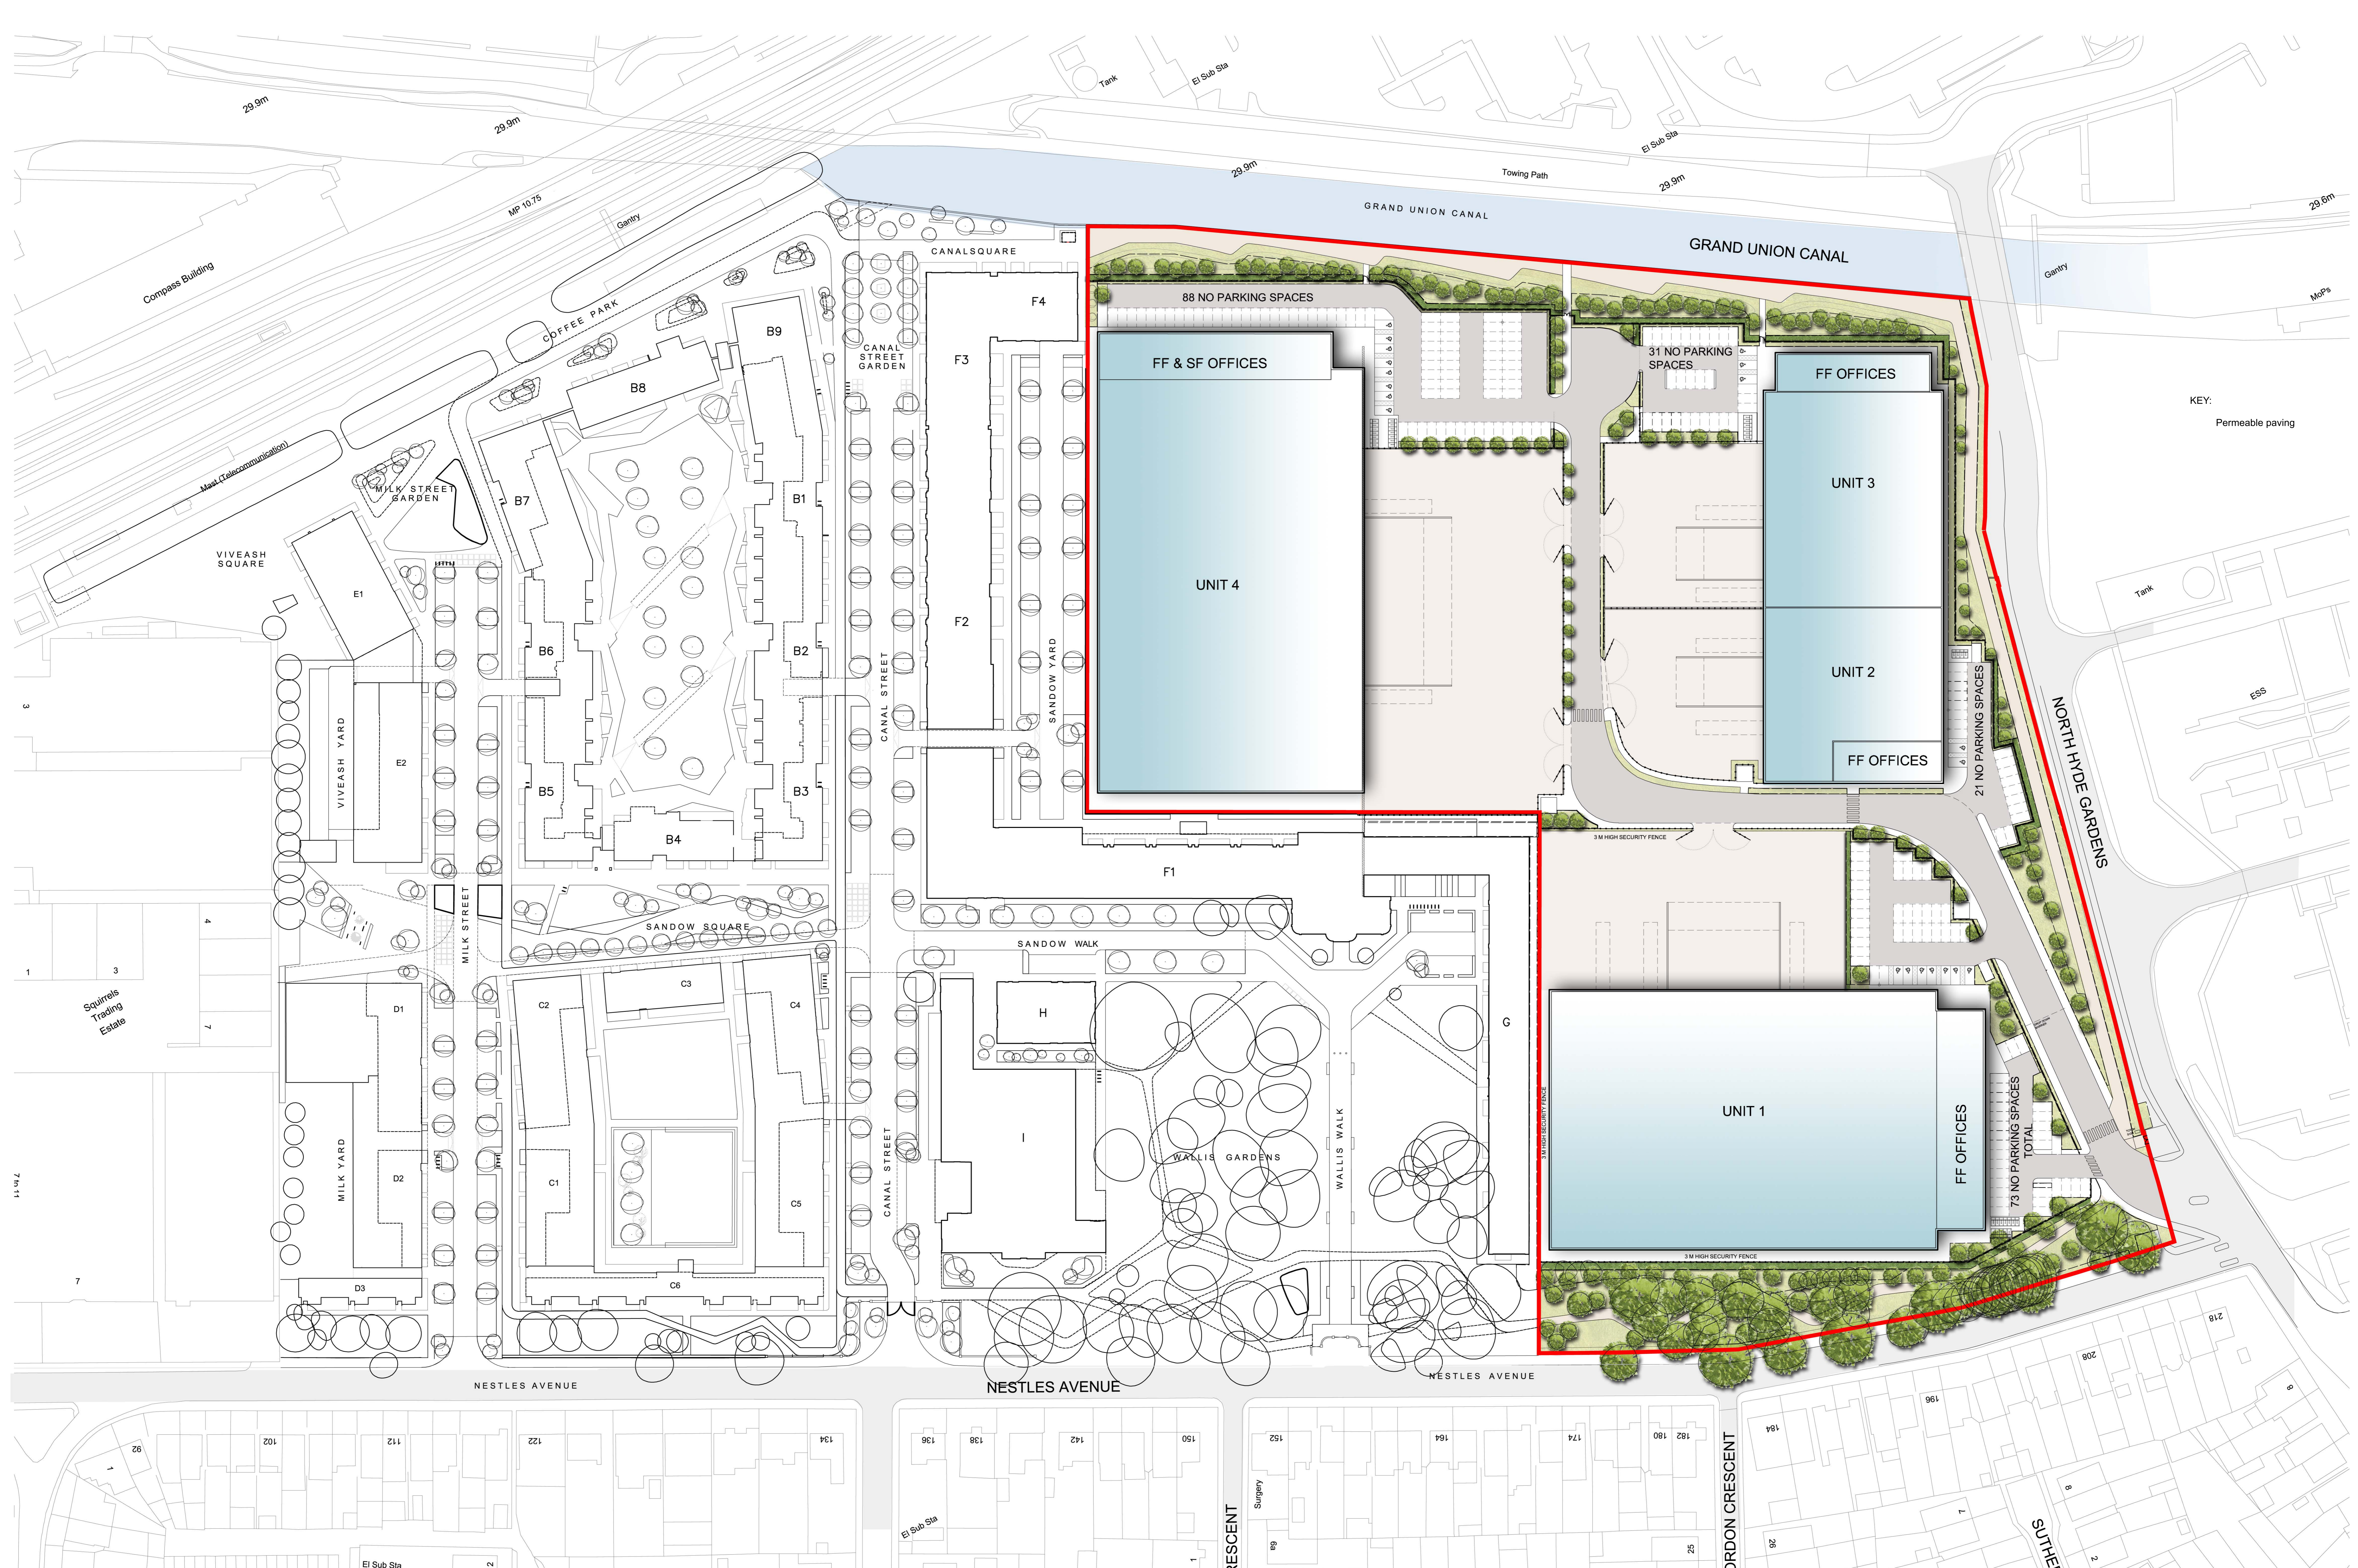

KEY:
Permeable paving

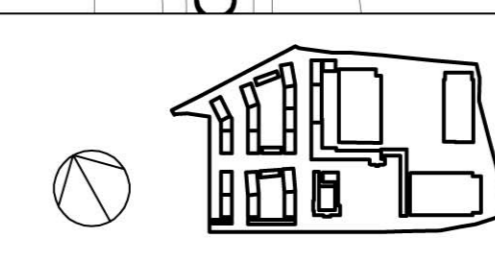

DATE	REV. DESCRIPTION	CHK.

CONSULTANTS DWG NO.