


FIGURE 3.17

ROOF PHOTO VOLTAIC (PVs)

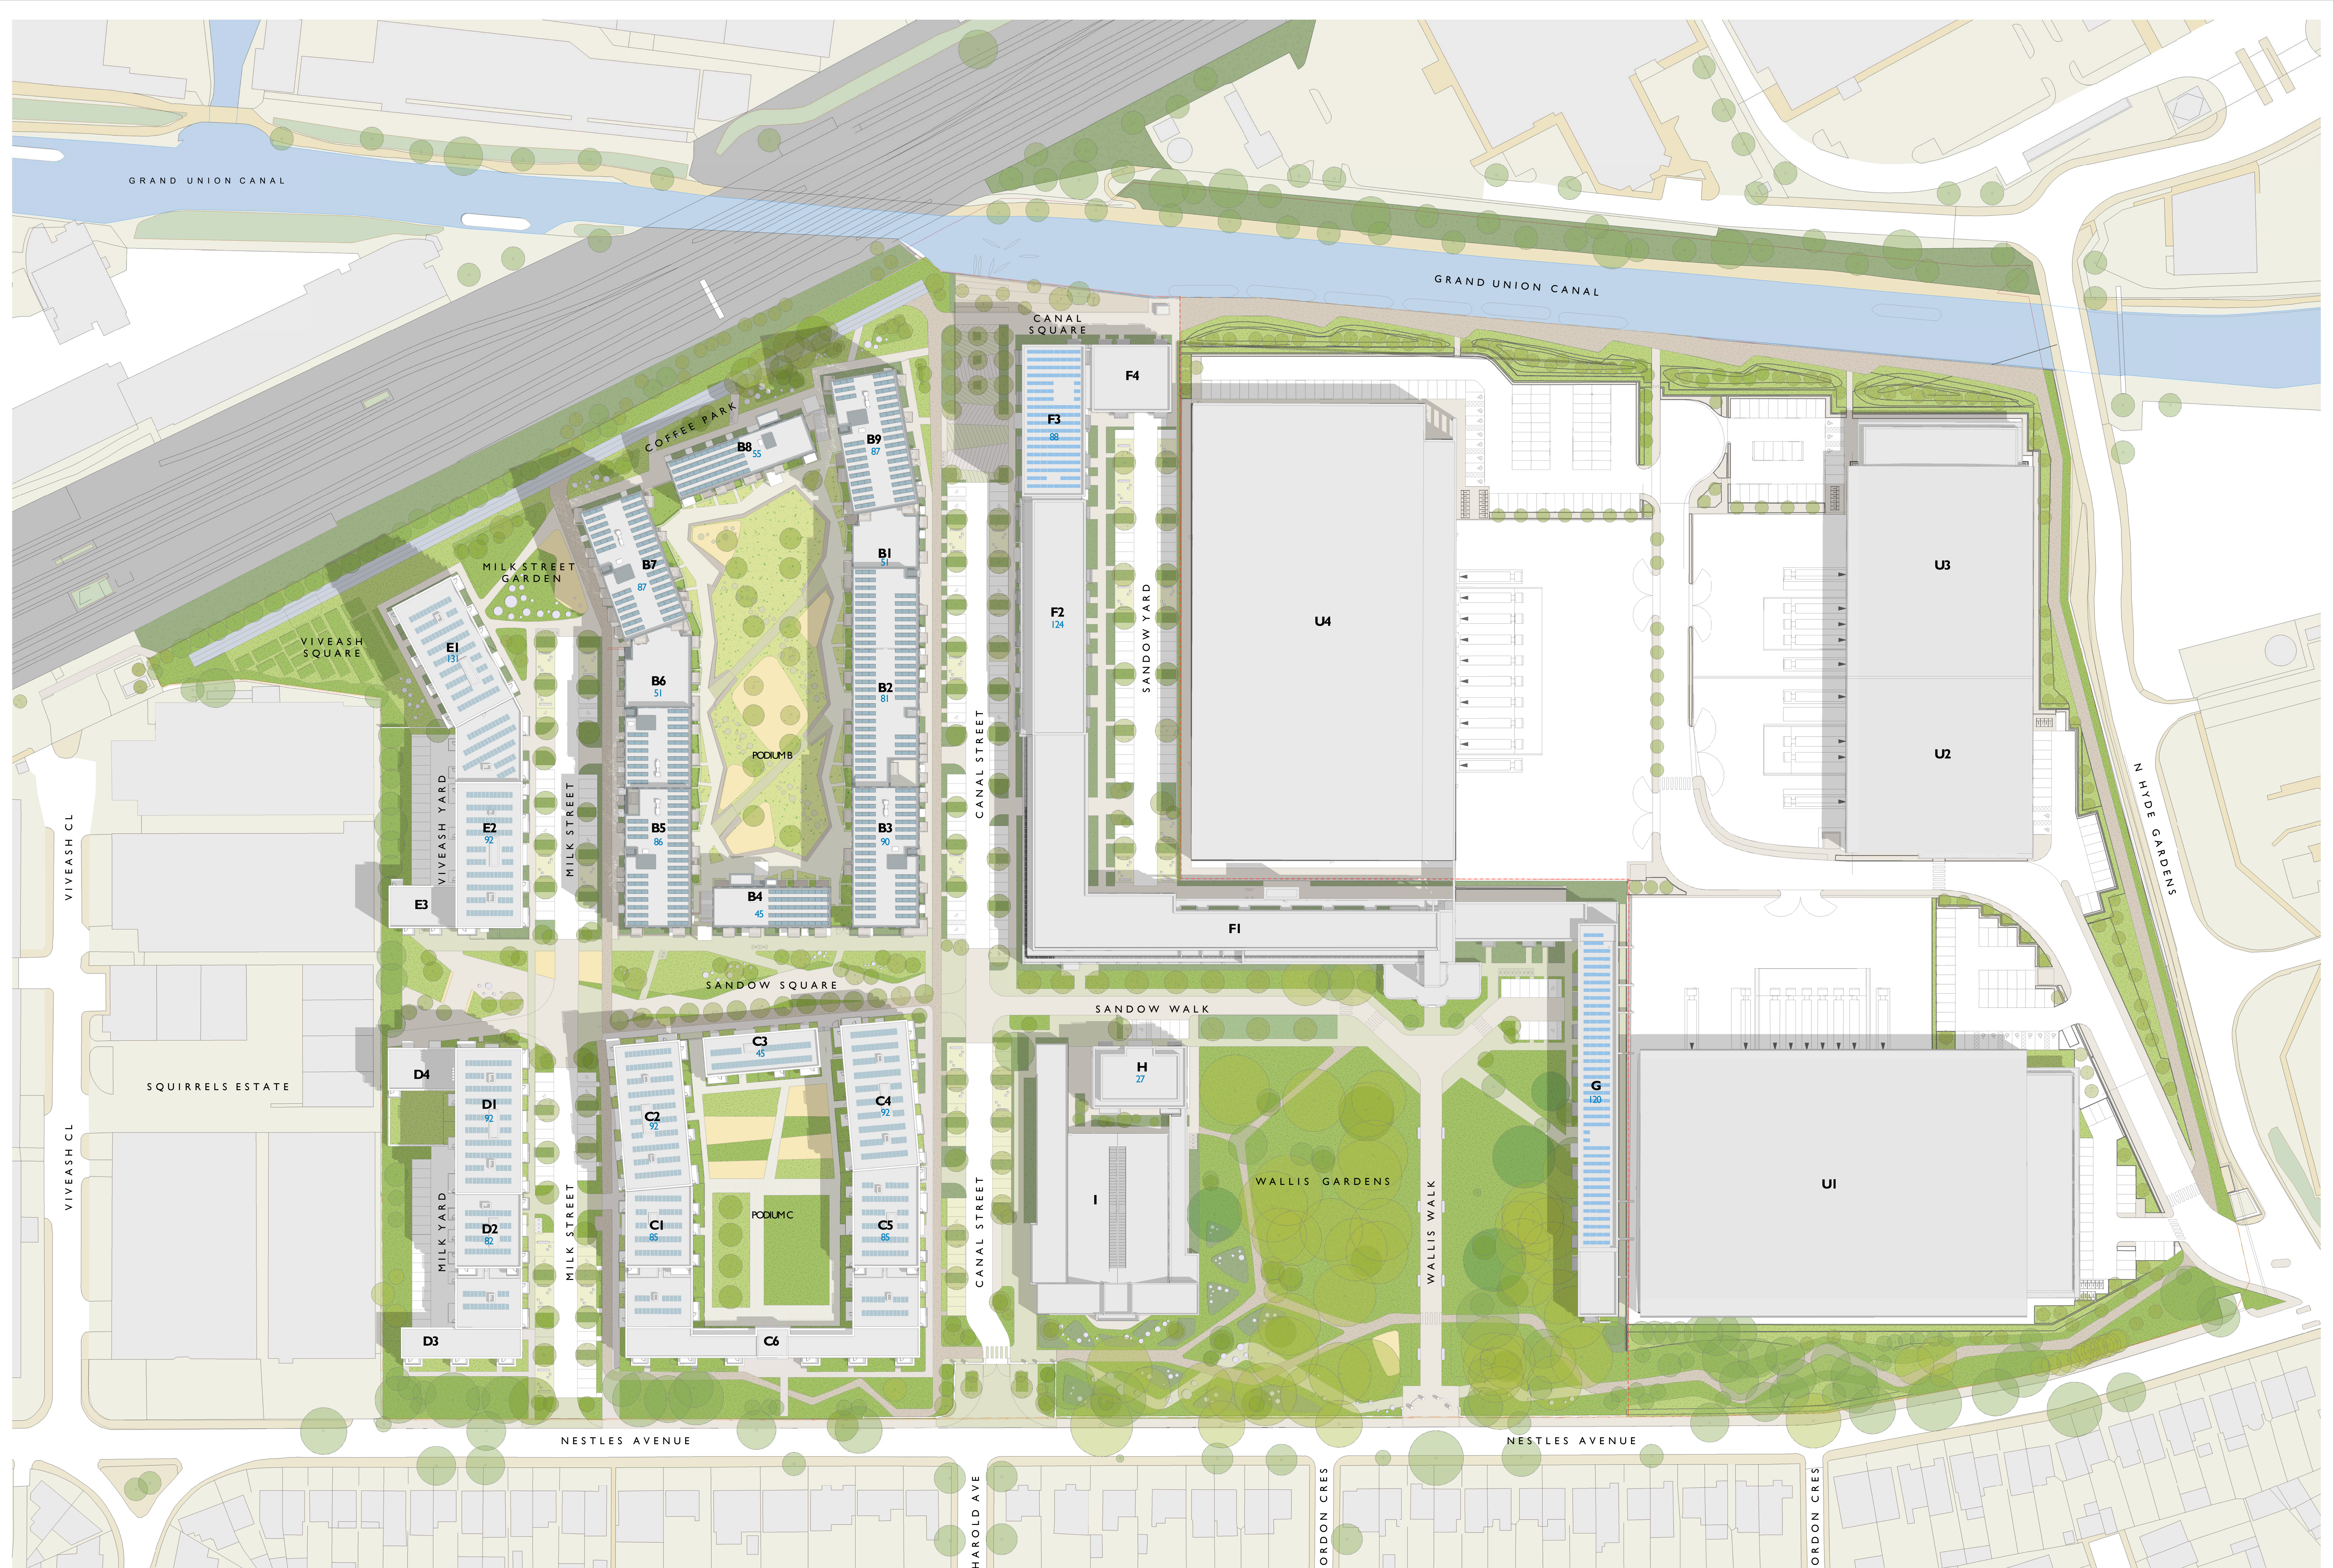

Where there are parapet walls, a ballasted / weighted mounting system should be assumed, and the panel spacing / layout should be based on a 1.7m x 1.0m module in "landscape" format, at a 10-degree nominal pitch, with a 1.0m spacing between rows.

Panels shown are indicative: refer to the Energy Statement for details of proposed PV array ratings.

DATE	REV.	DESCRIPTION	CHK.
13/10/19	01	01 - Design Process Update	AK
13/10/19	02	02 - Design Process Update	AK
13/10/19	03	03 - Design Process Update	AK
13/10/19	04	04 - Design Process Update	AK
13/10/19	05	05 - Design Process Update	AK
13/10/19	06	06 - Design Process Update	AK
13/10/19	07	07 - Design Process Update	AK
13/10/19	08	08 - Design Process Update	AK
13/10/19	09	09 - Design Process Update	AK
13/10/19	10	10 - Design Process Update	AK