
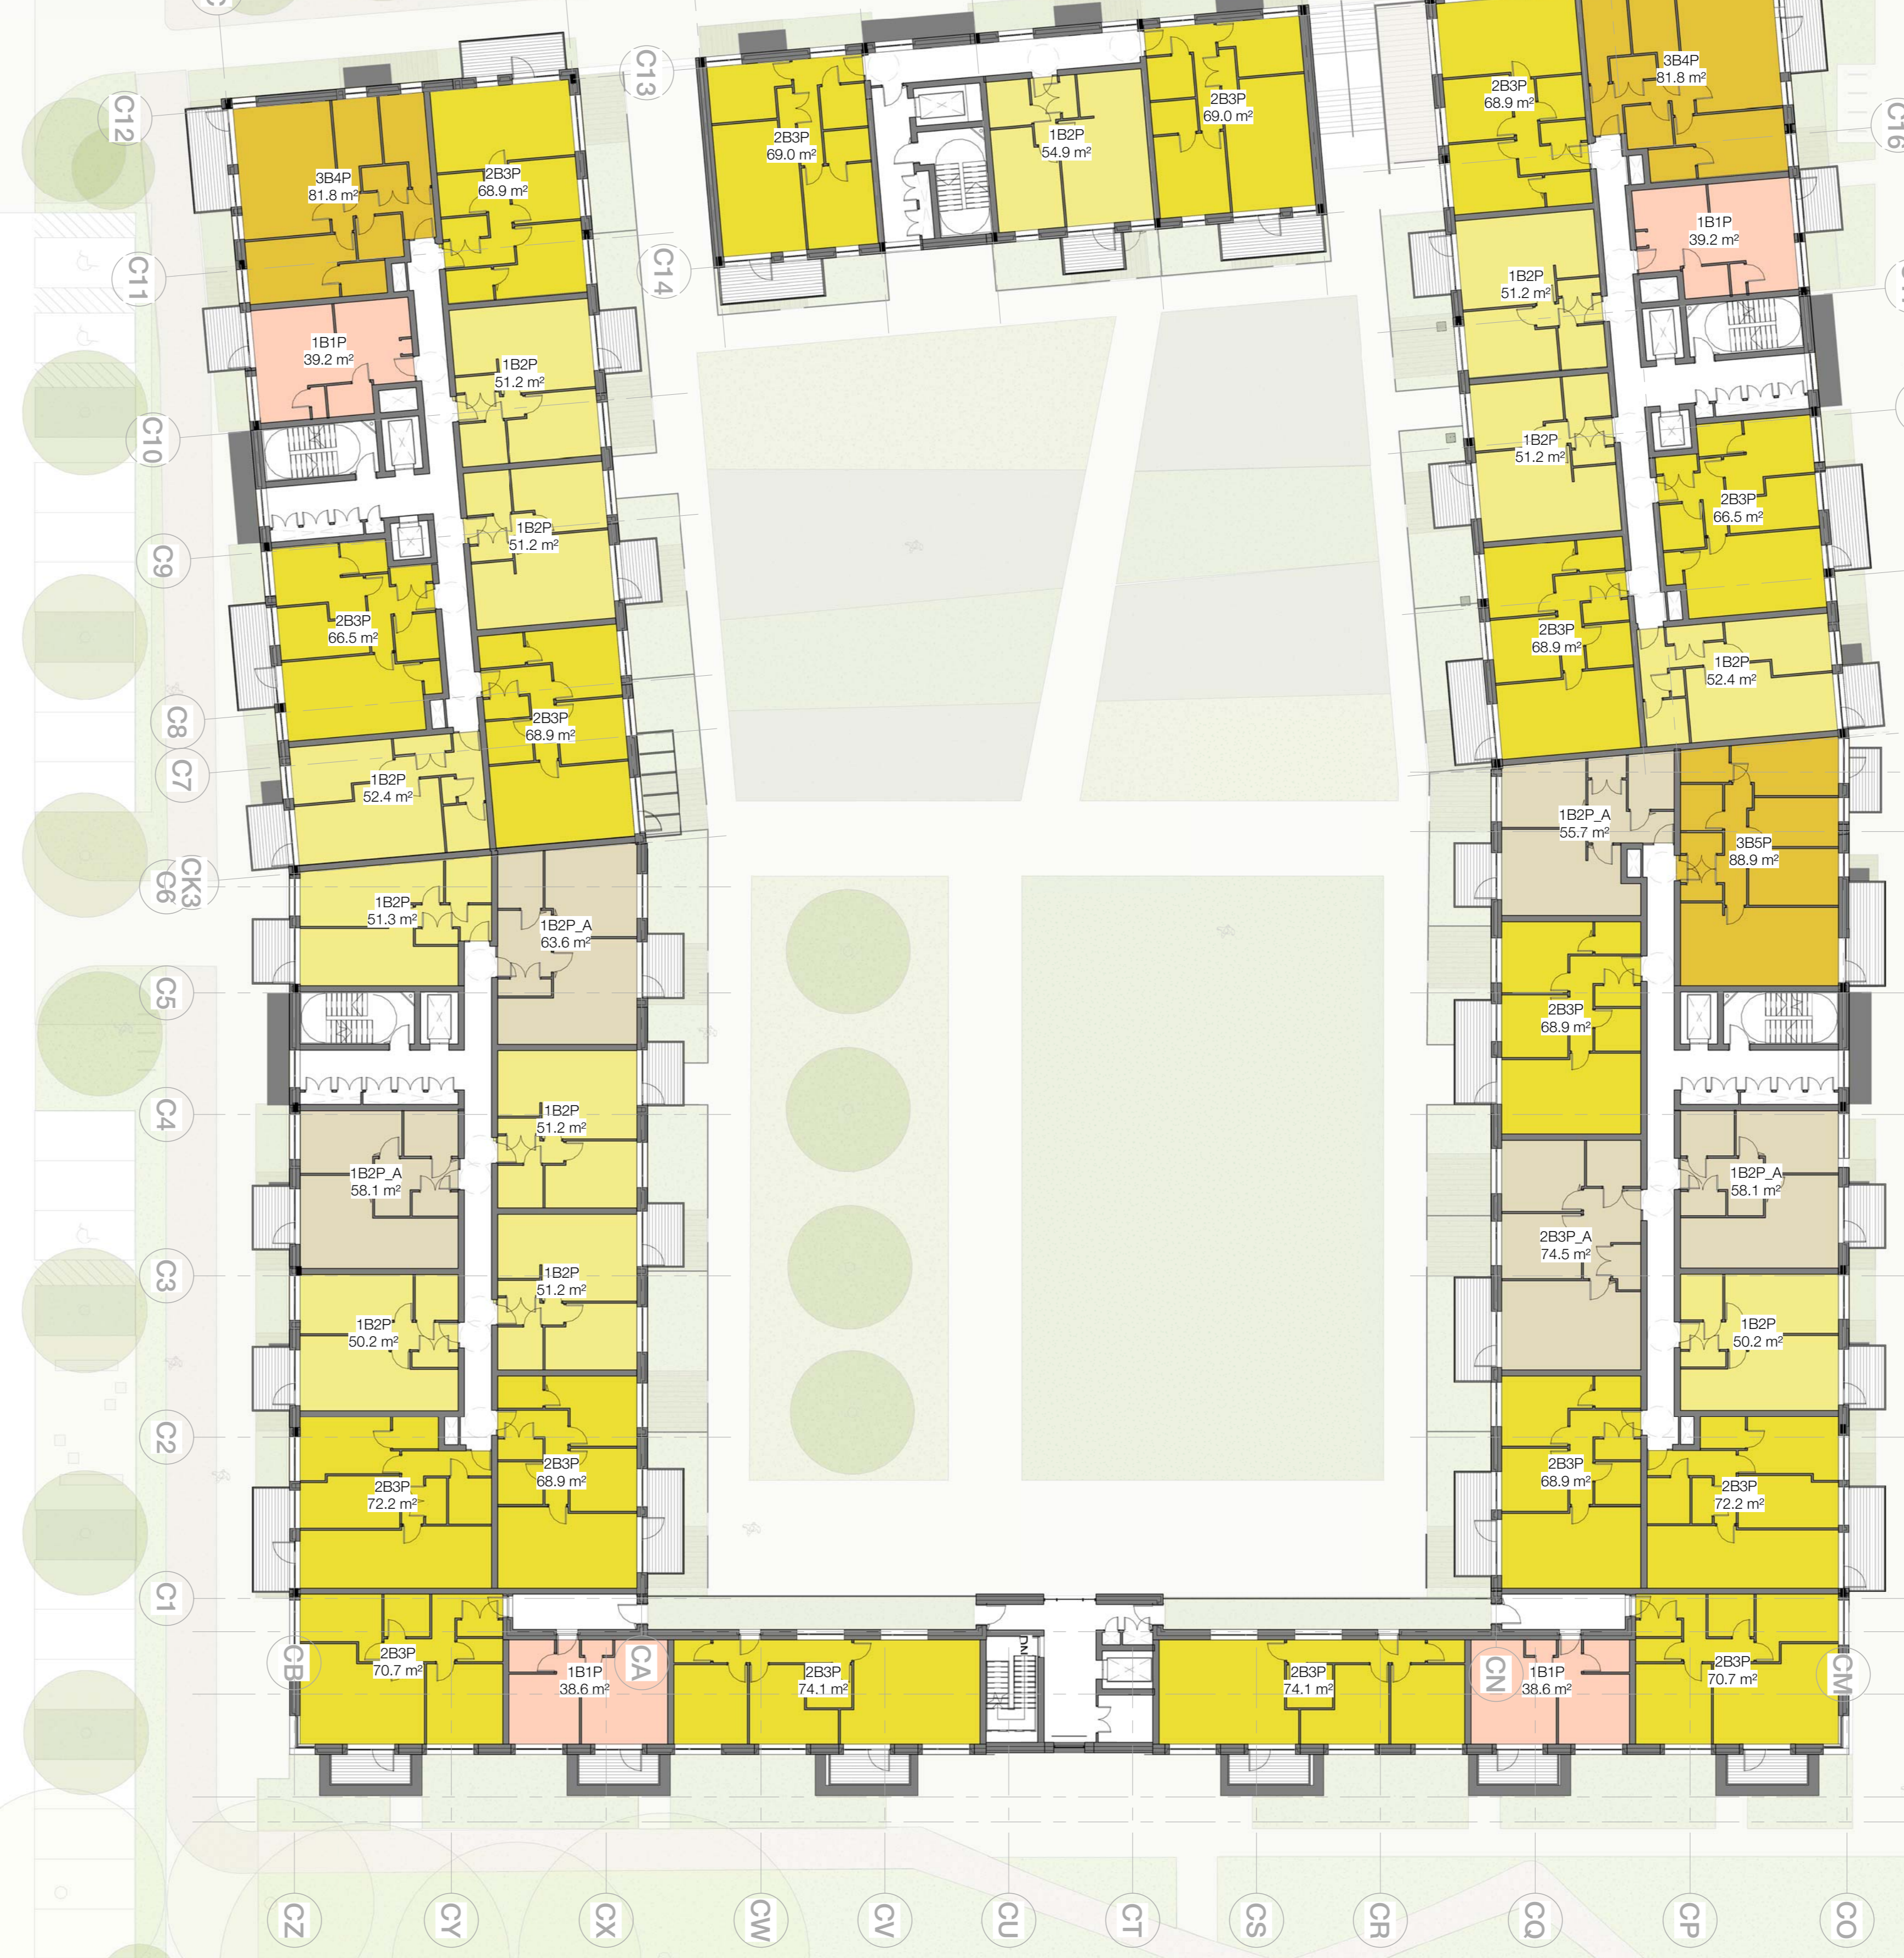


- Unit Type Key**
- Studio
  - 1 Bedroom
  - 2 Bedroom
  - 3 Bedroom
  - Accessible Unit

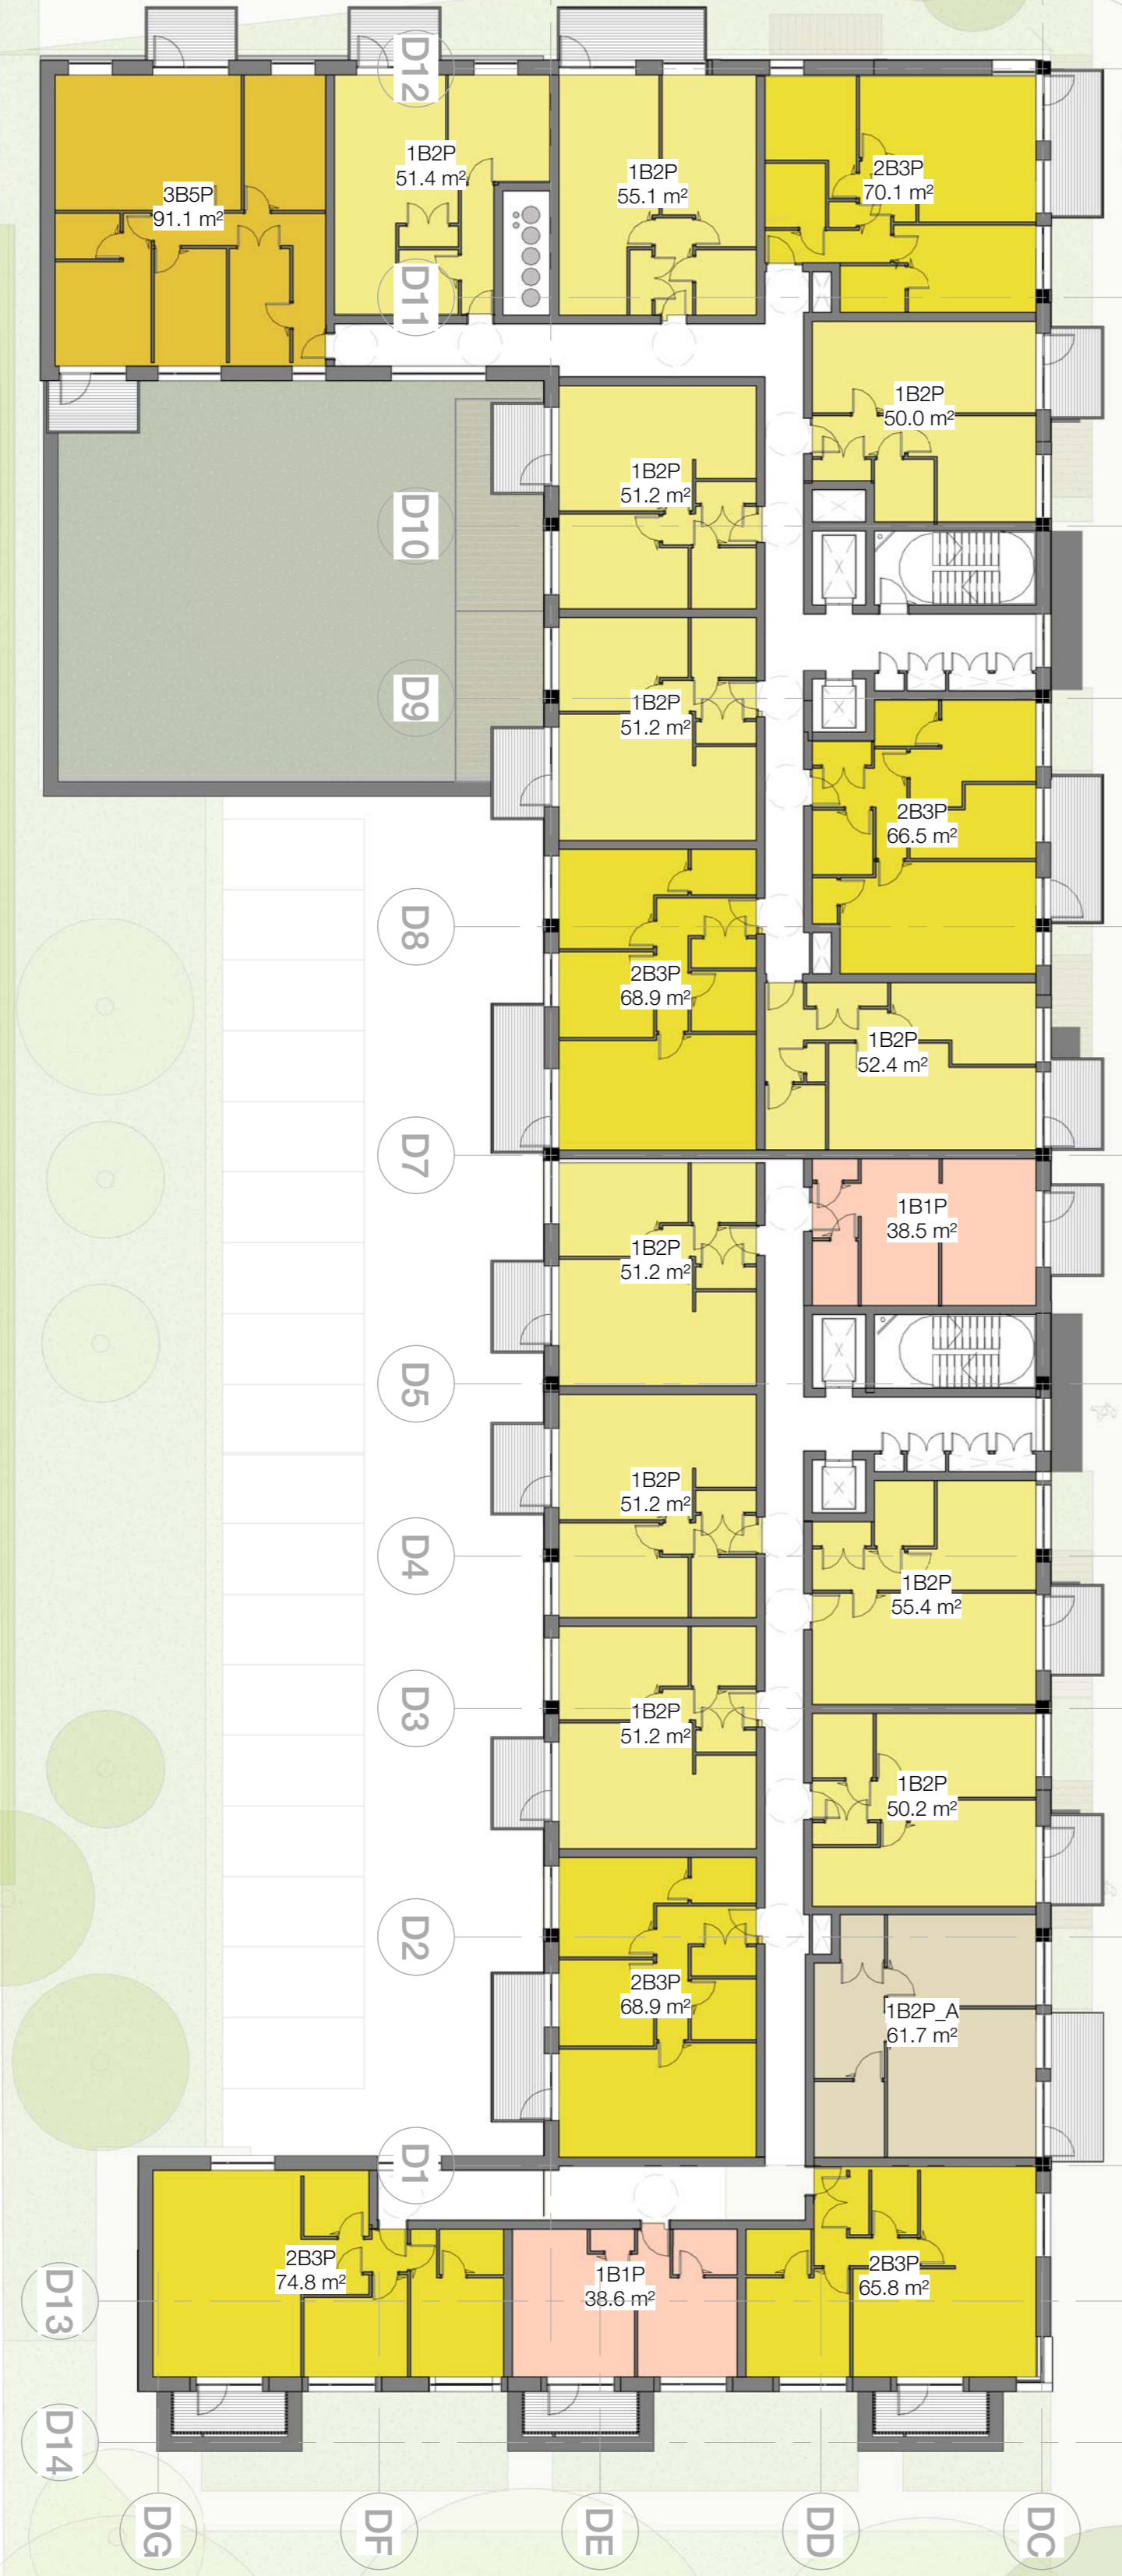

DATE	REV.	DESCRIPTION	CHK.