
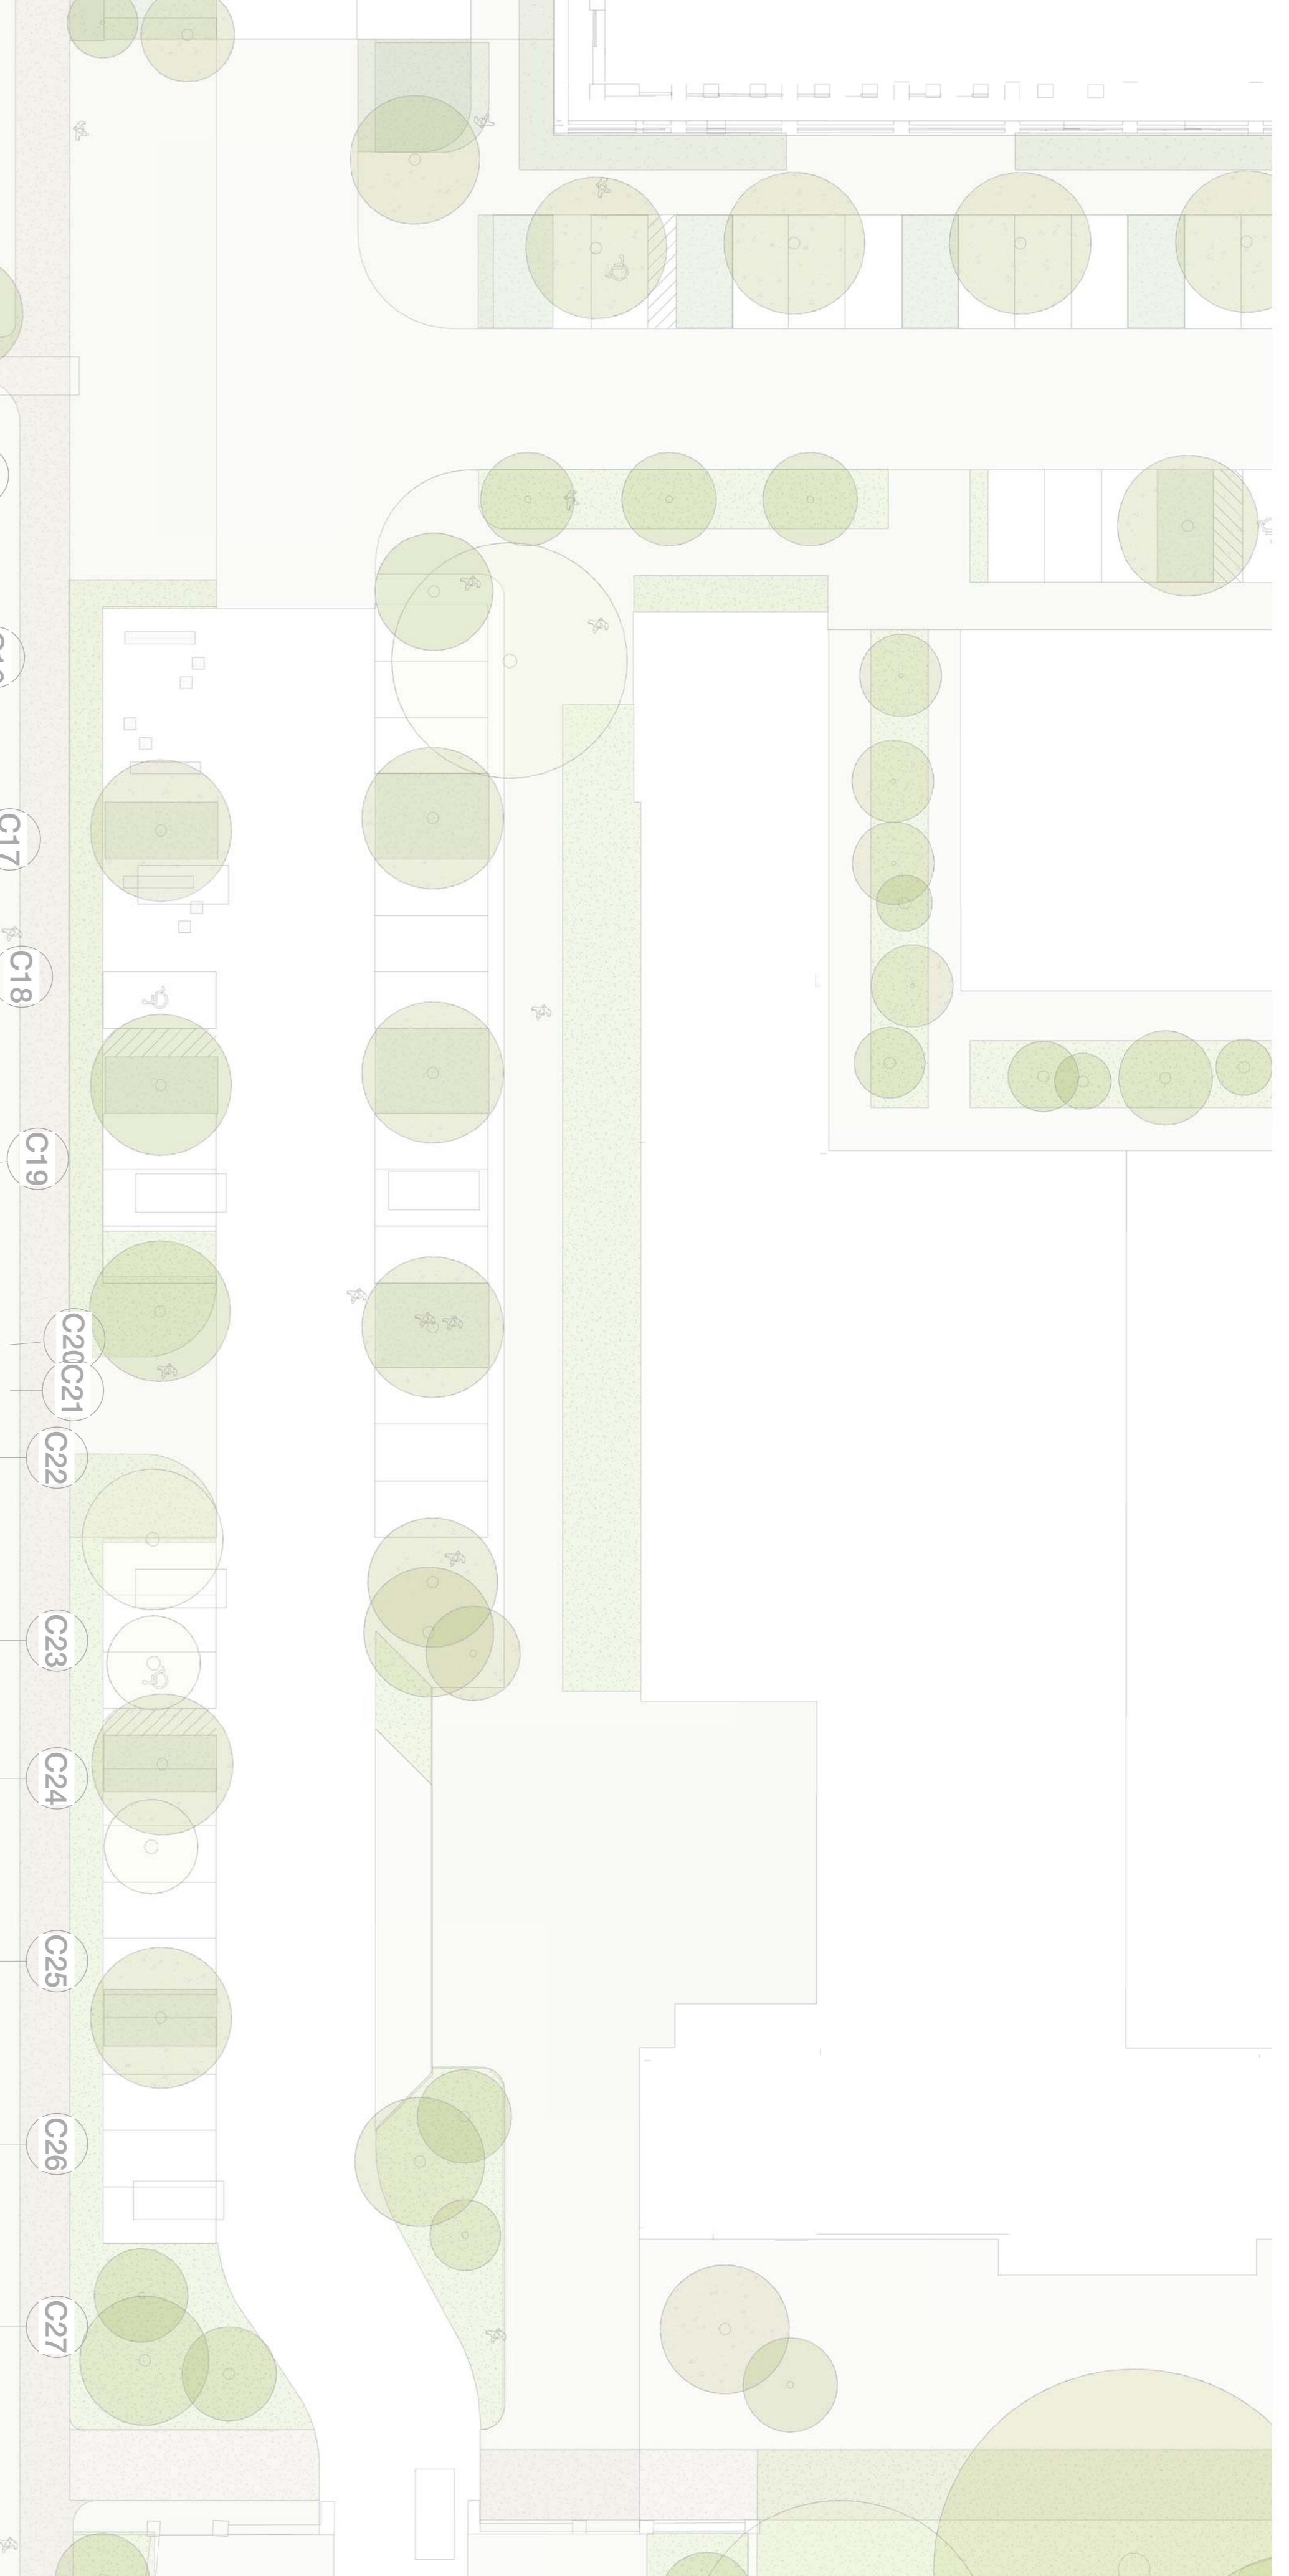


- Unit Type Key**
- Studio
 - 1 Bedroom
 - 2 Bedroom
 - 3 Bedroom
 - Accessible Unit

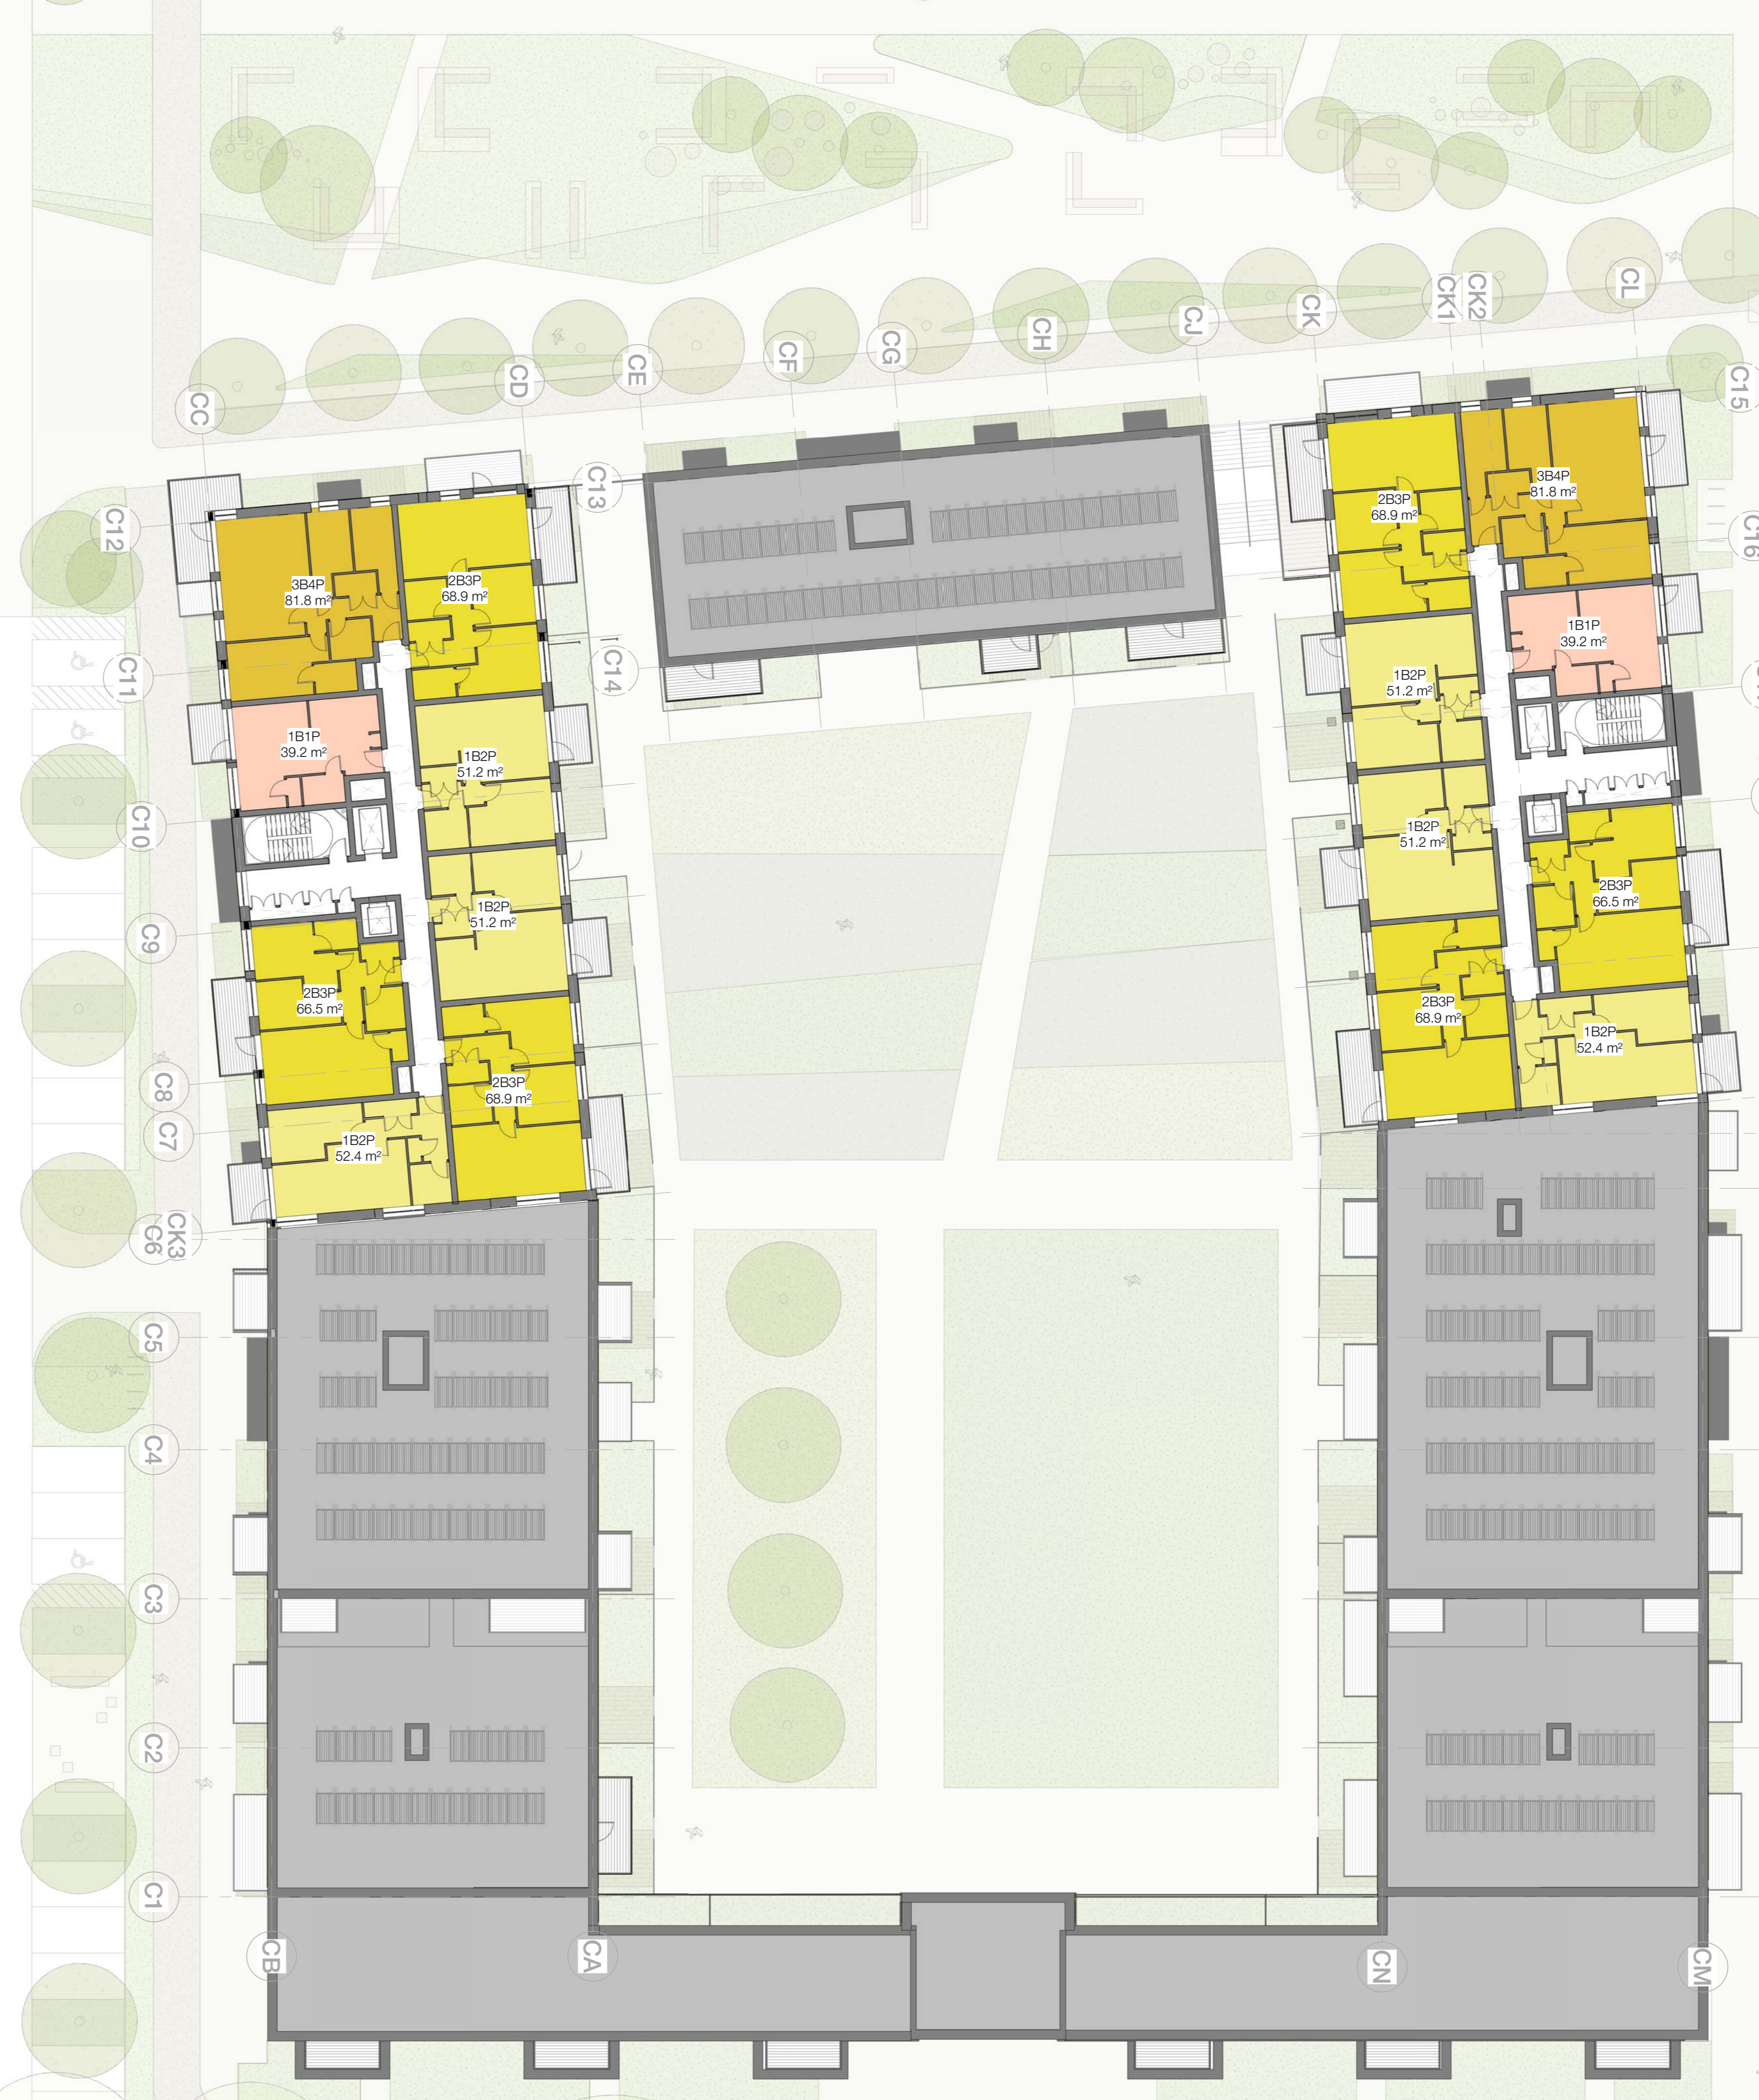

DATE	REV.	DESCRIPTION	CHK.