


- Unit Type Key**
- Studio
 - 1 Bedroom
 - 2 Bedroom
 - 3 Bedroom
 - Accessible Unit

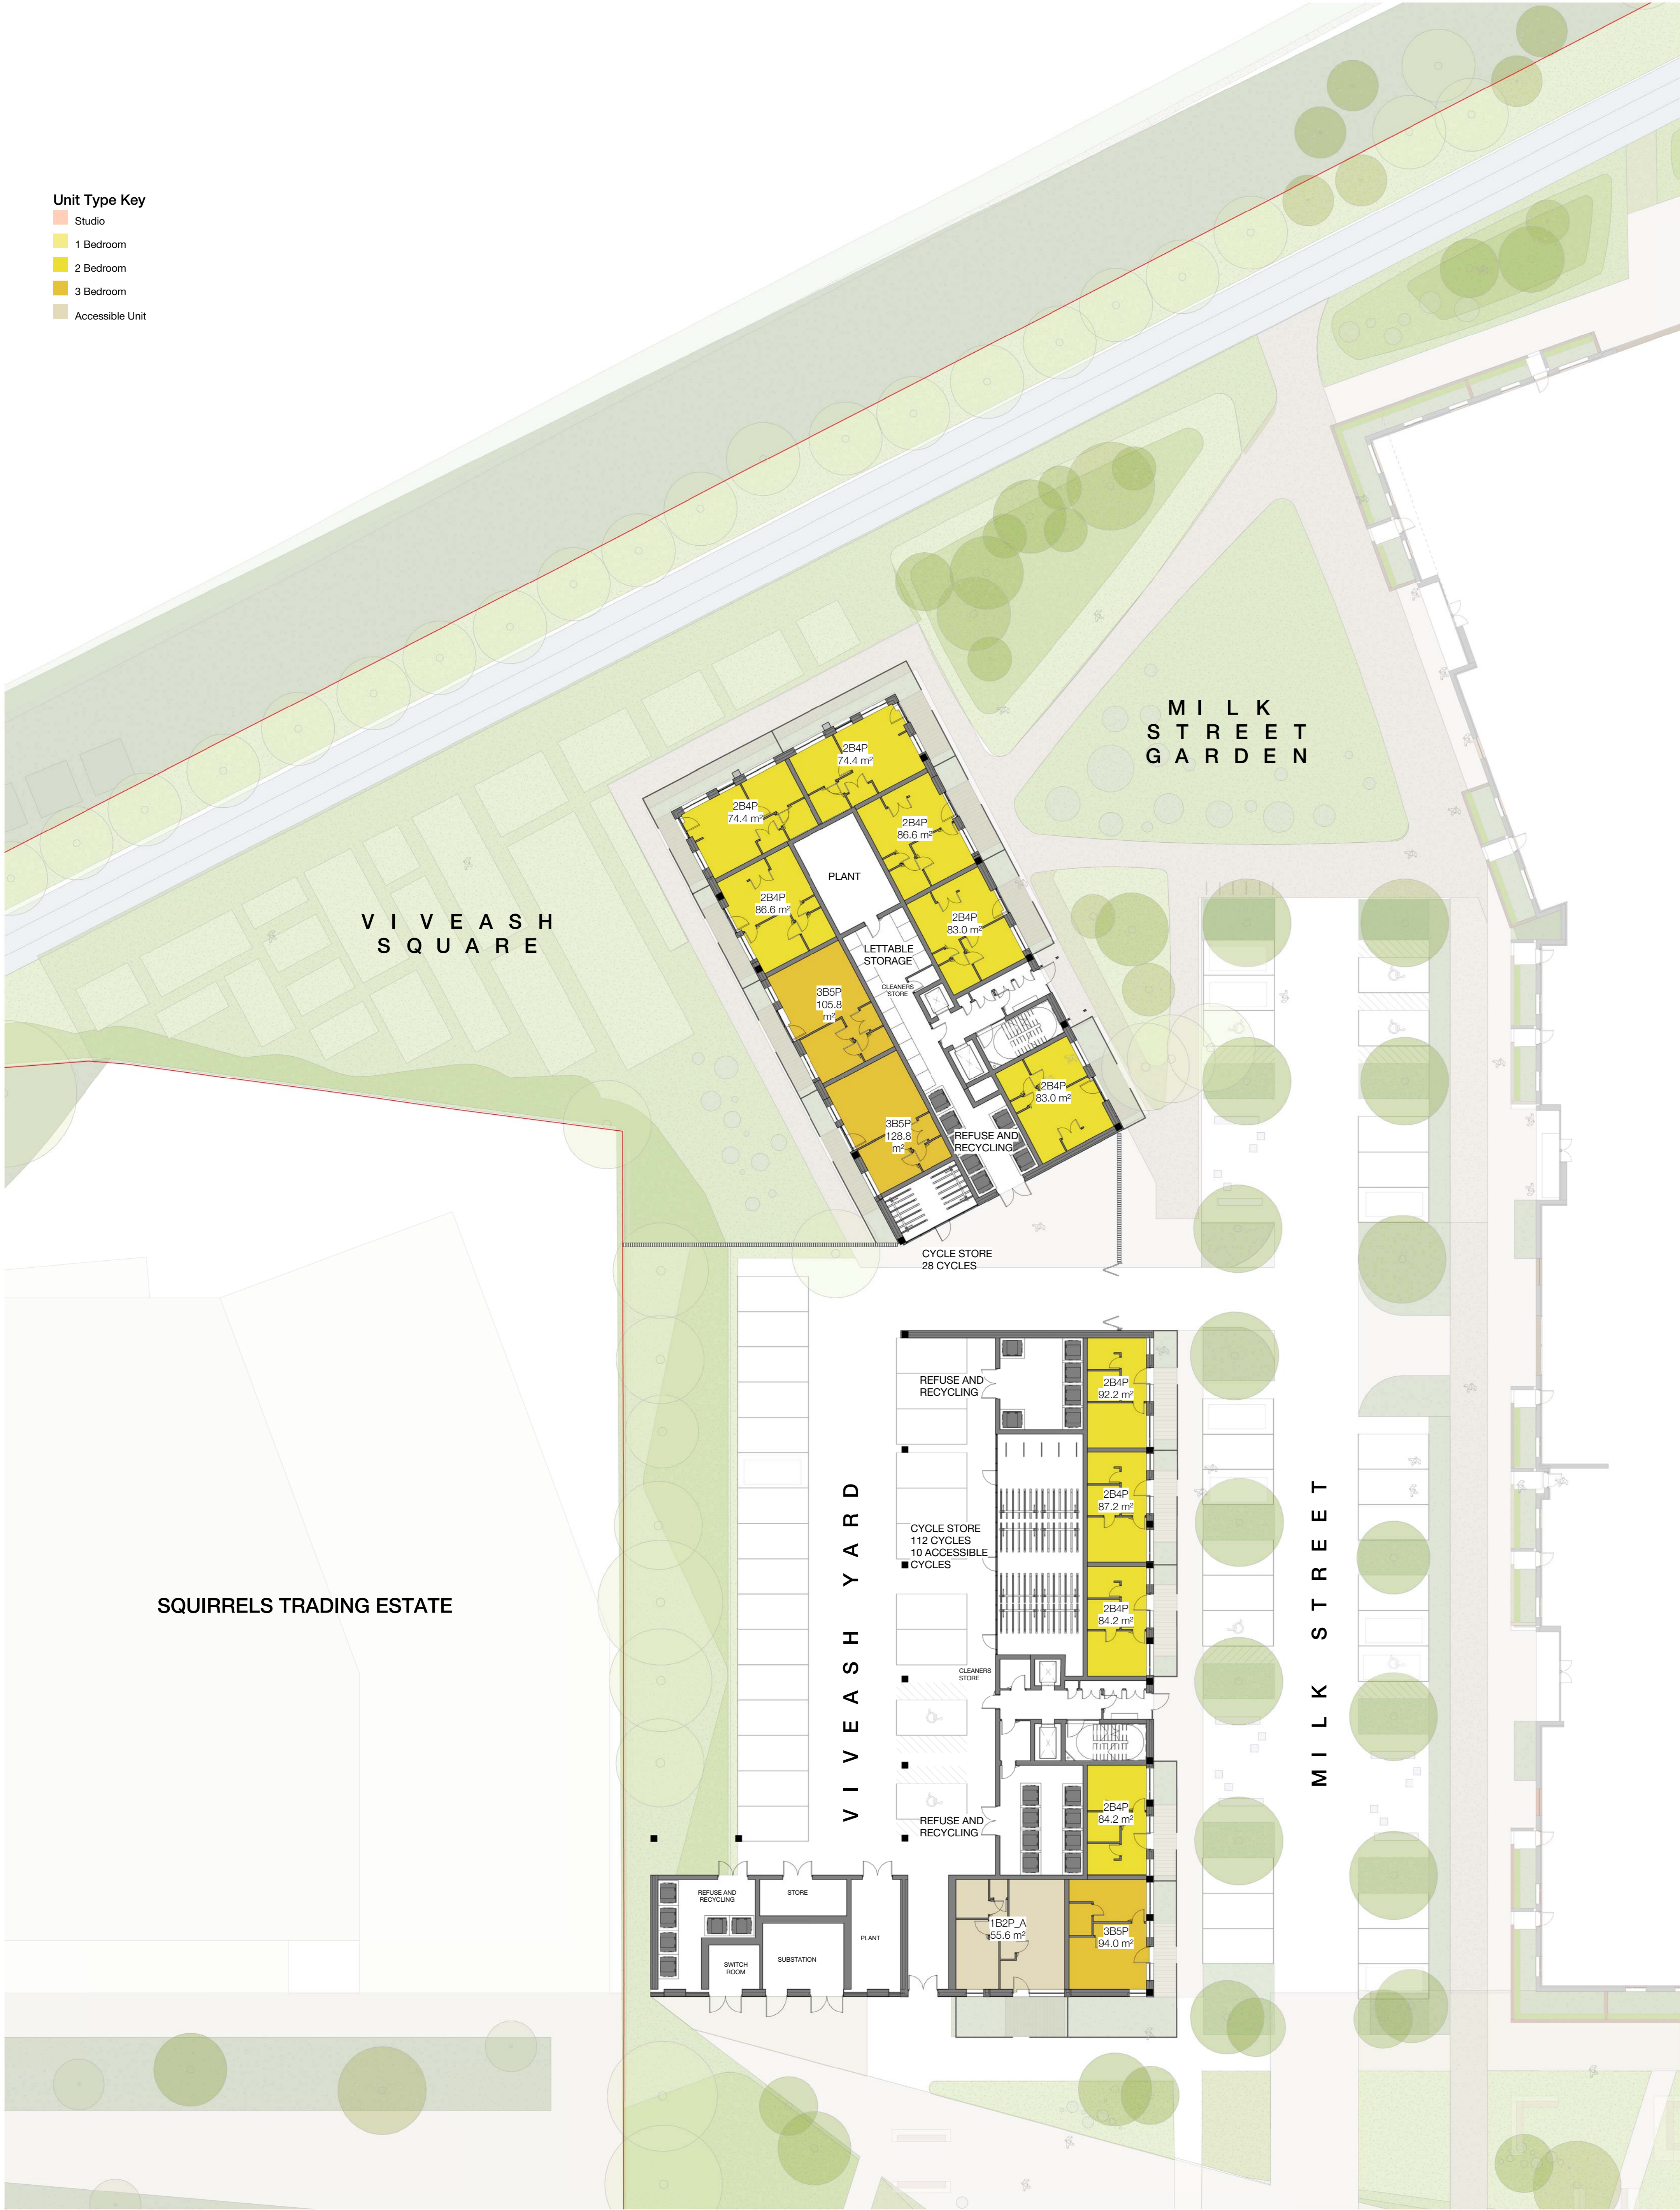

Block E - Ground Floor
1 : 200

Block E - 1st Floor
1 : 200



DATE	REV.	DESCRIPTION	CHK.

CONSULTANTS DWG NO.