


- Unit Type Key**
- Studio
 - 1 Bedroom
 - 2 Bedroom
 - 3 Bedroom
 - Accessible Unit



Block E - 10th Floor
1 : 200

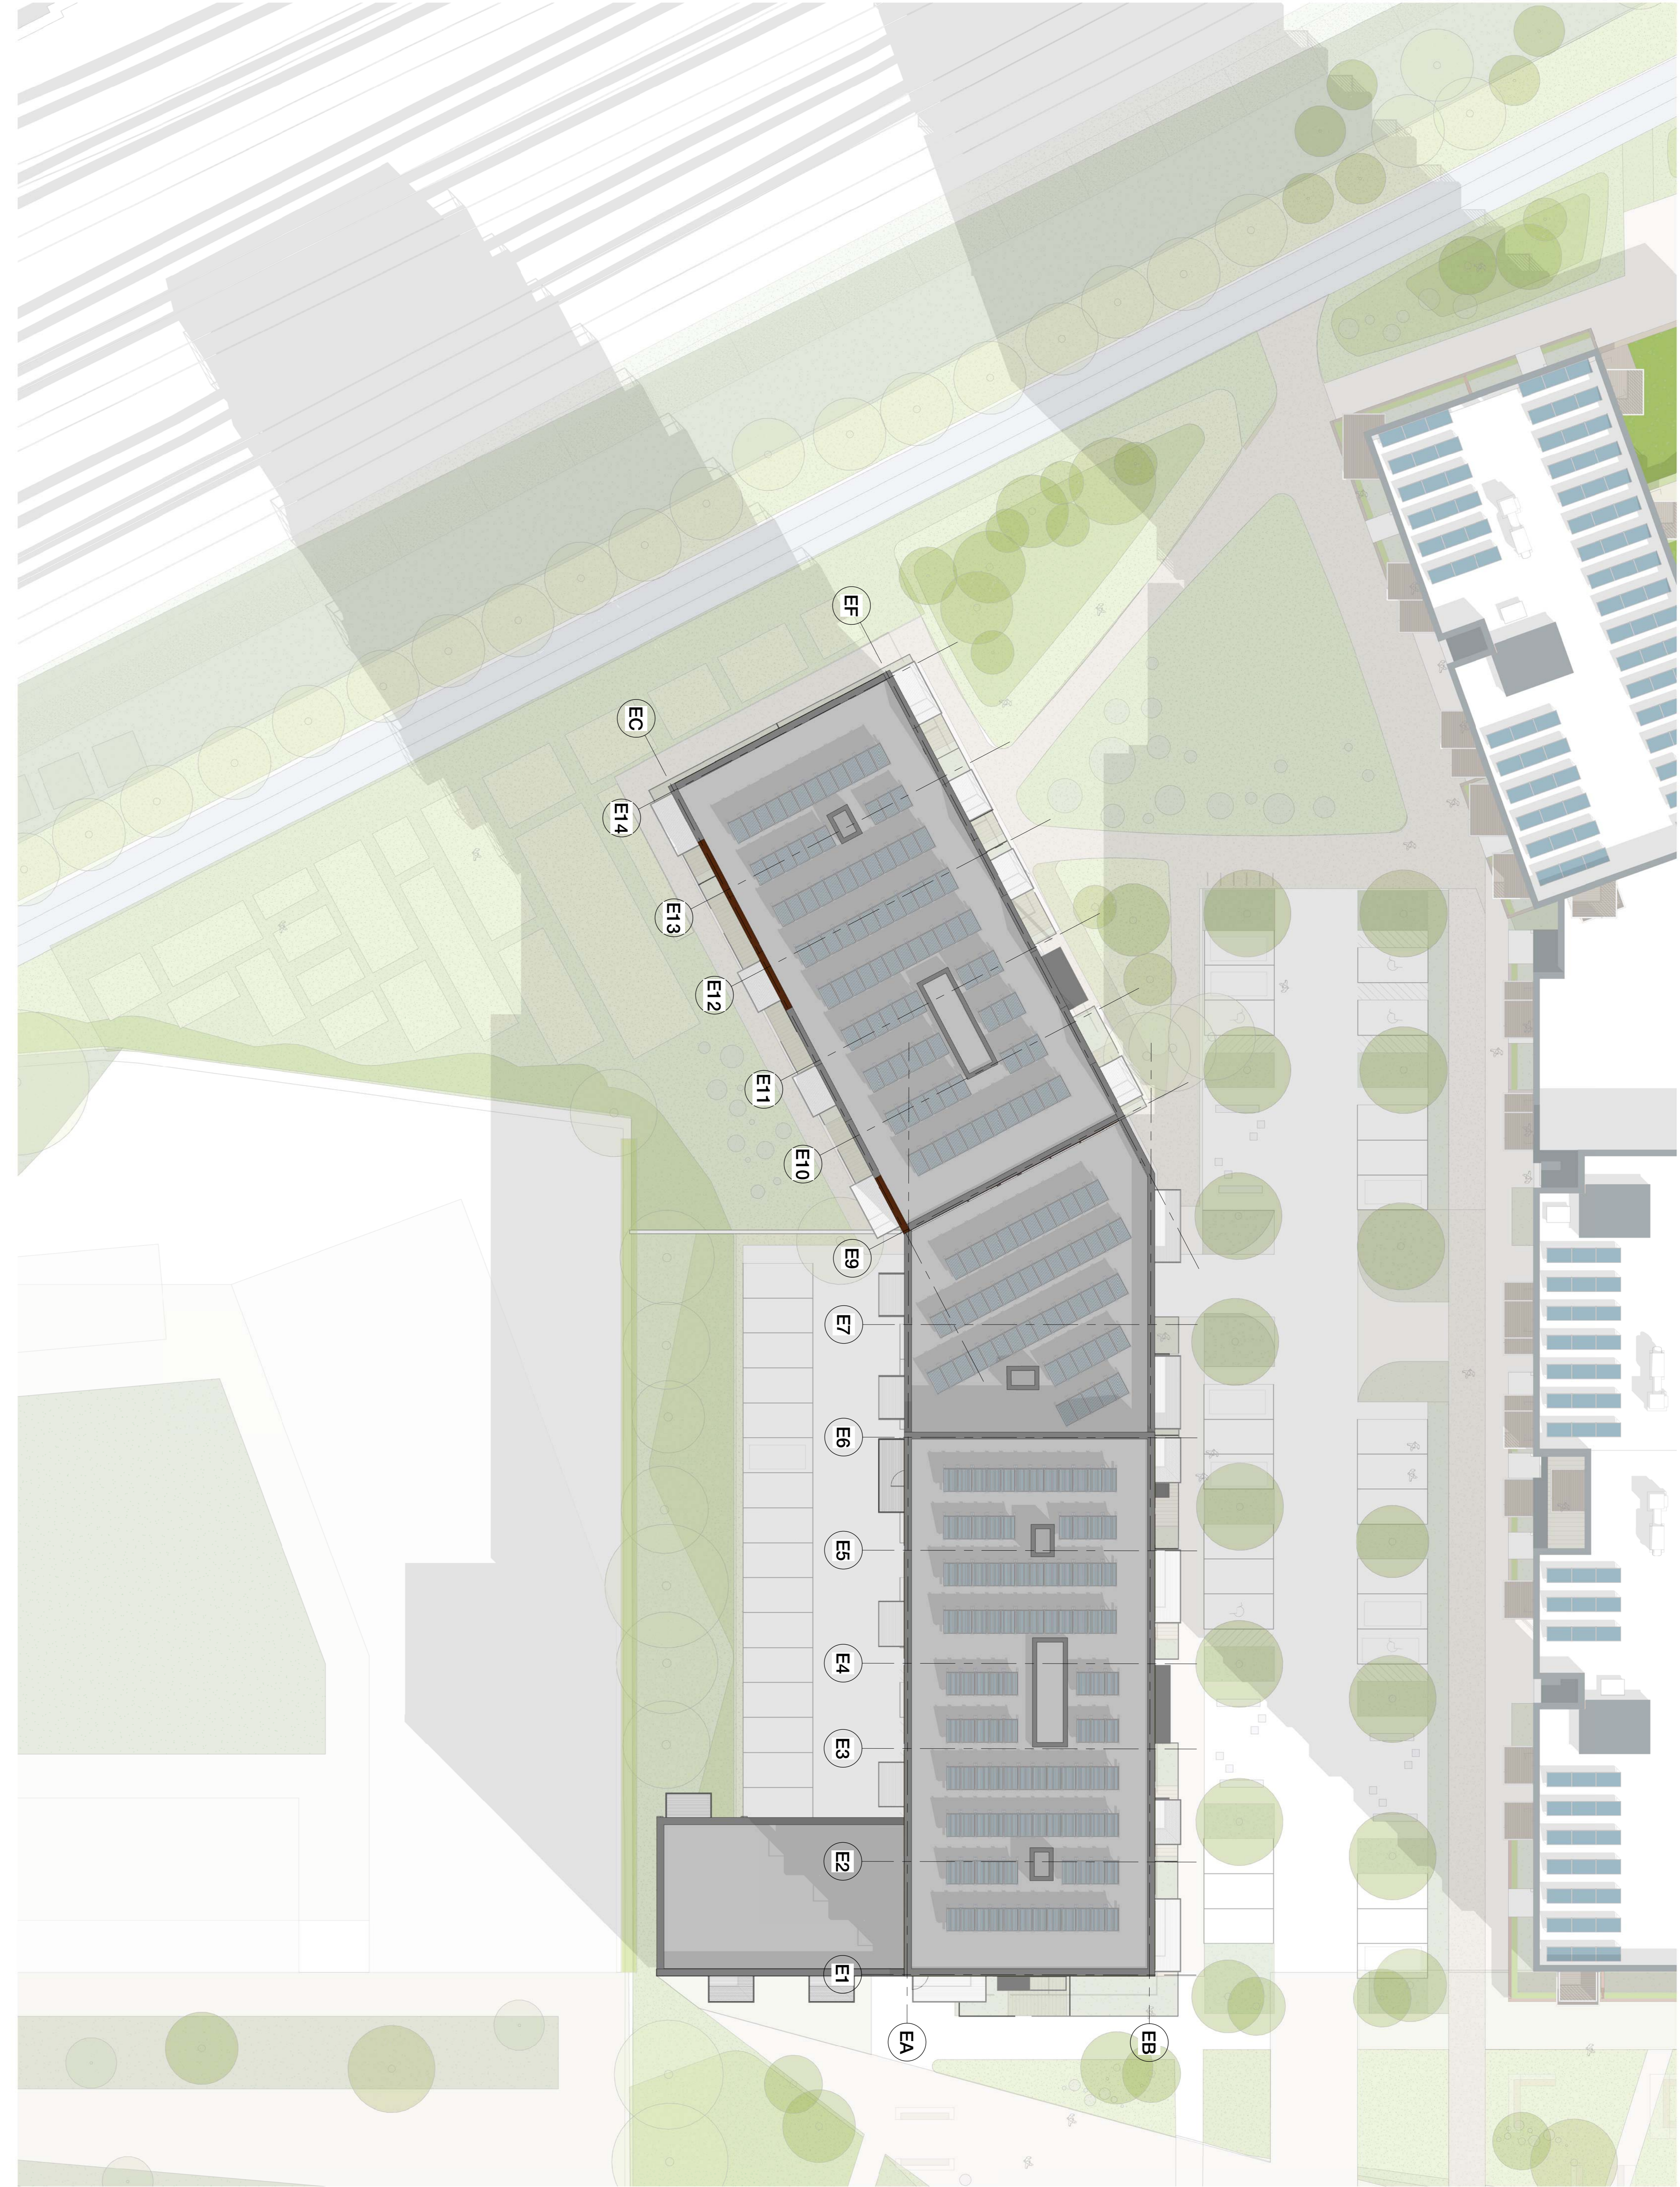

Block E - Roof Plan
1 : 200