




Block C1 - 1st Floor
1 : 100



Block C1 - 4th to 5th Floor
1 : 100

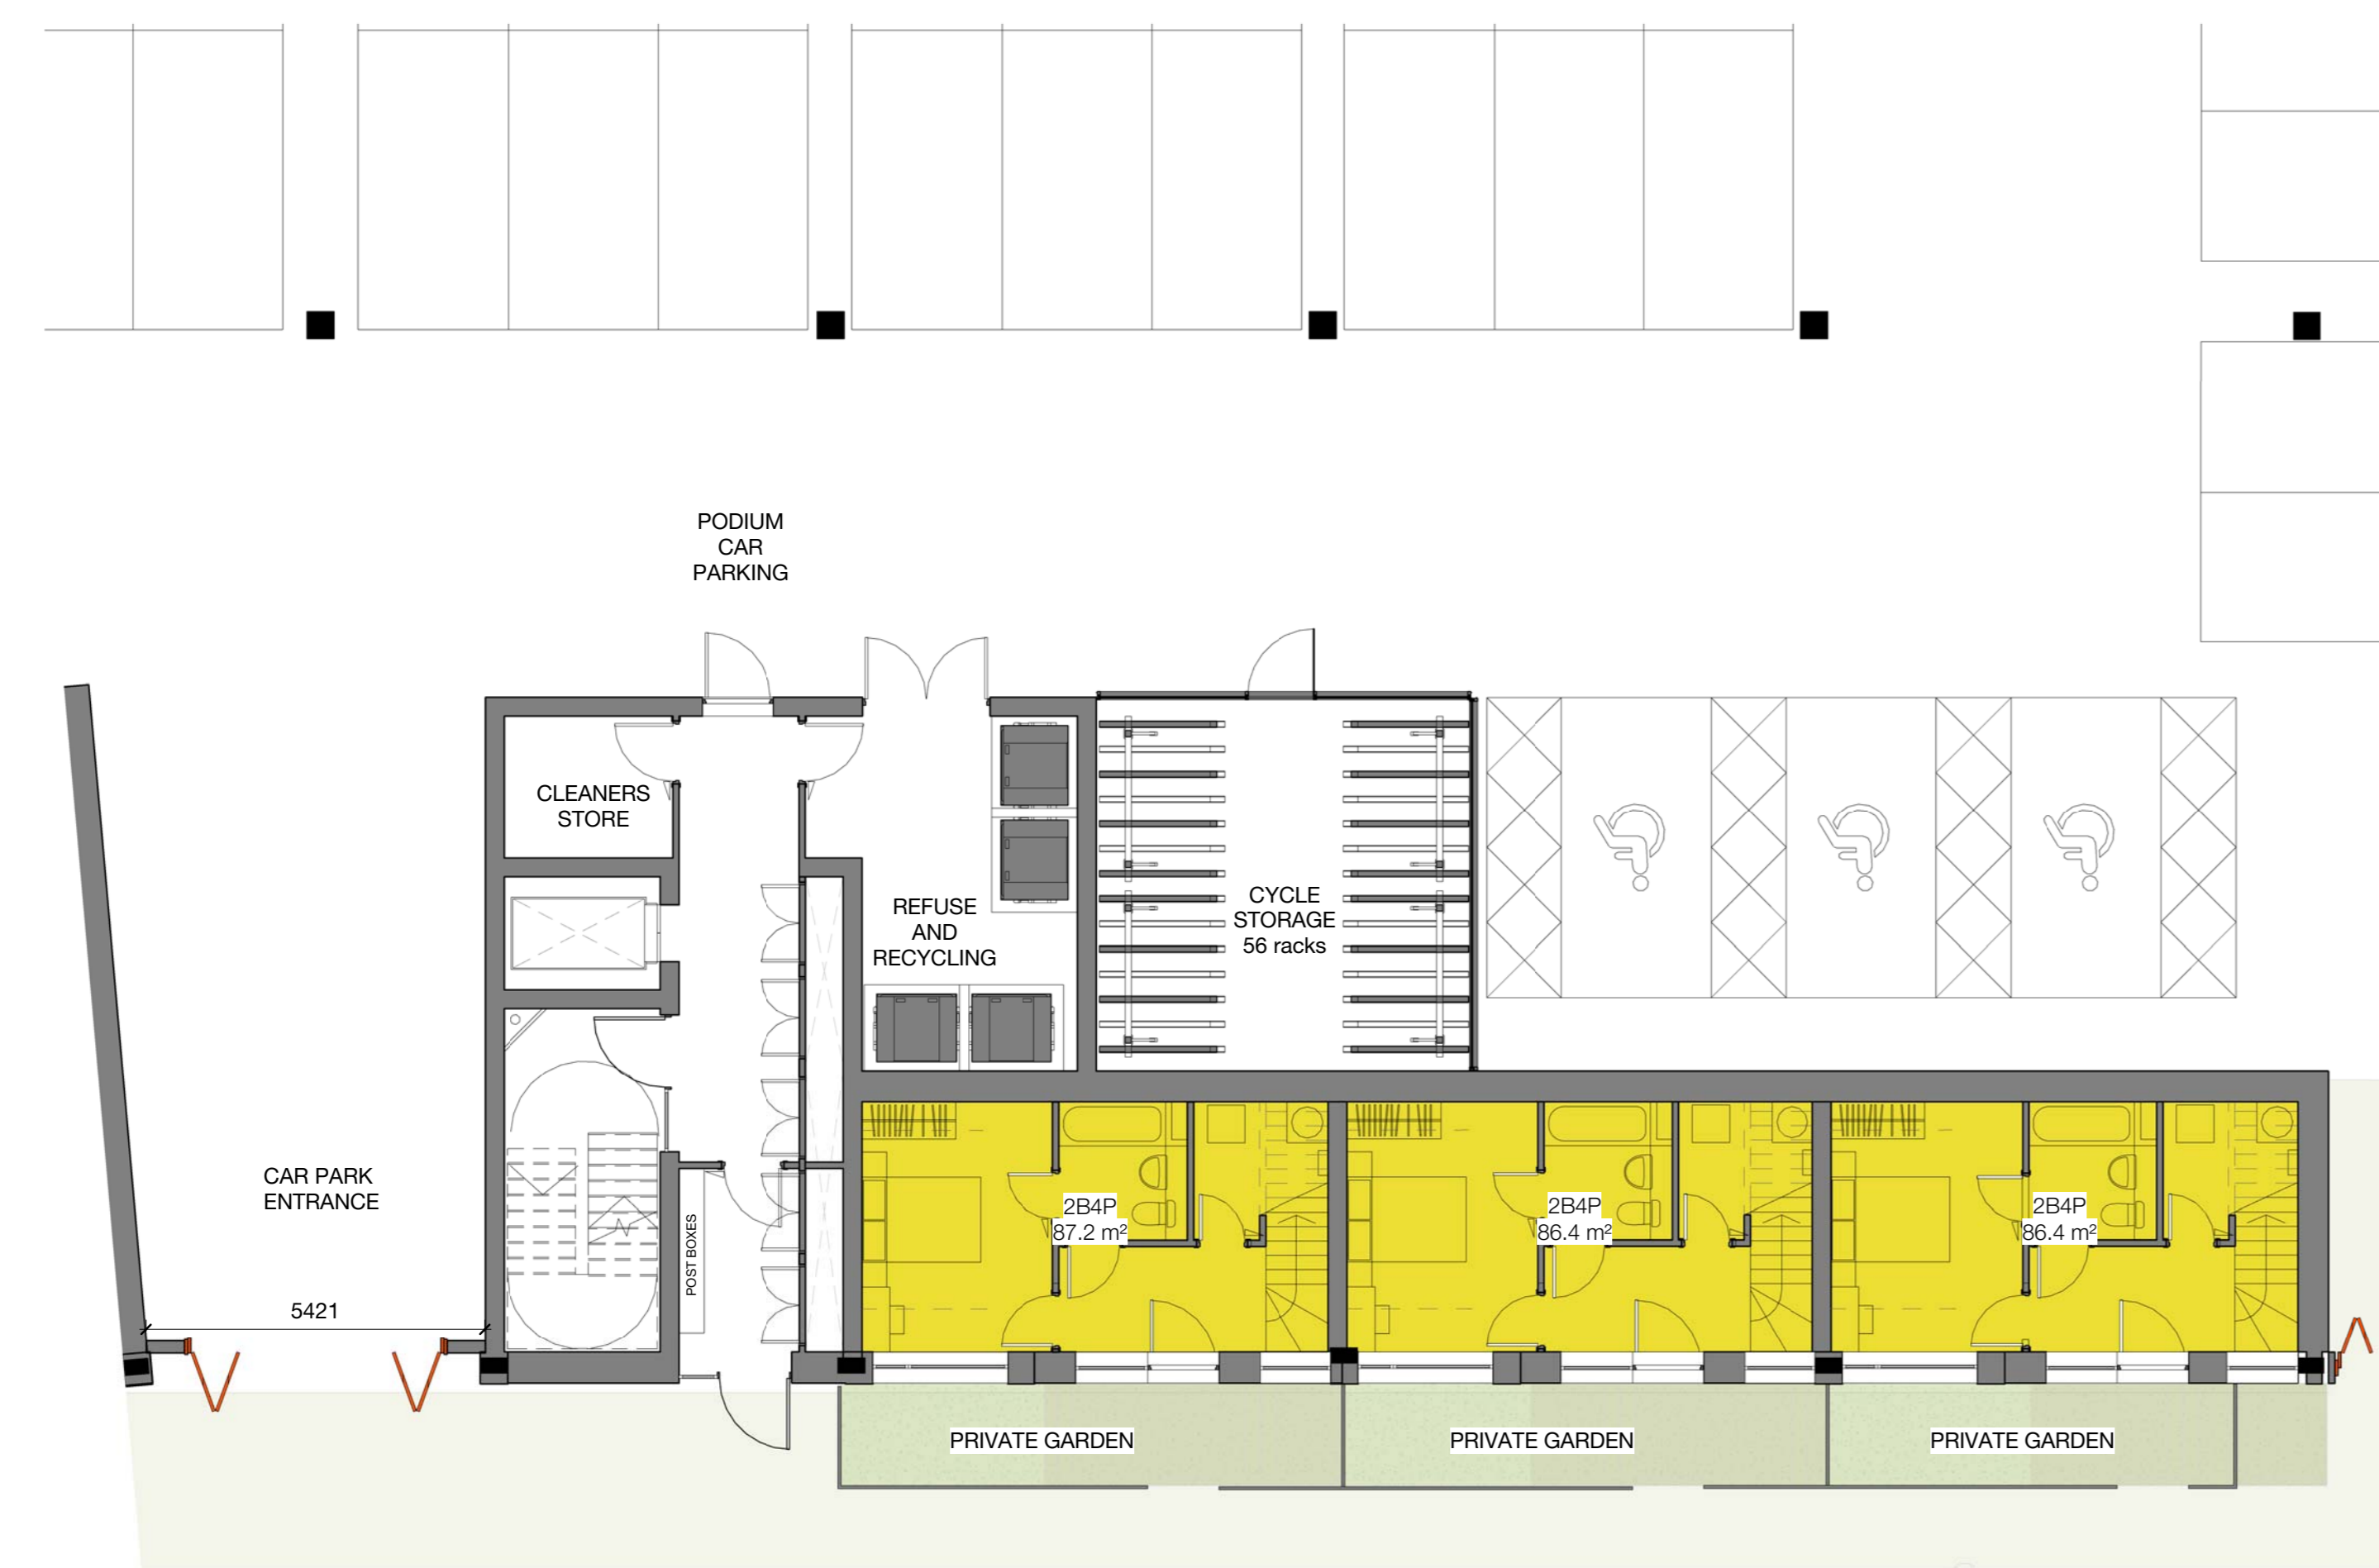

Block C1 - Ground Floor
1 : 100



Block C1 - 2nd to 3rd Floor
1 : 100

