




Block C2 - 1st Floor
1 : 100

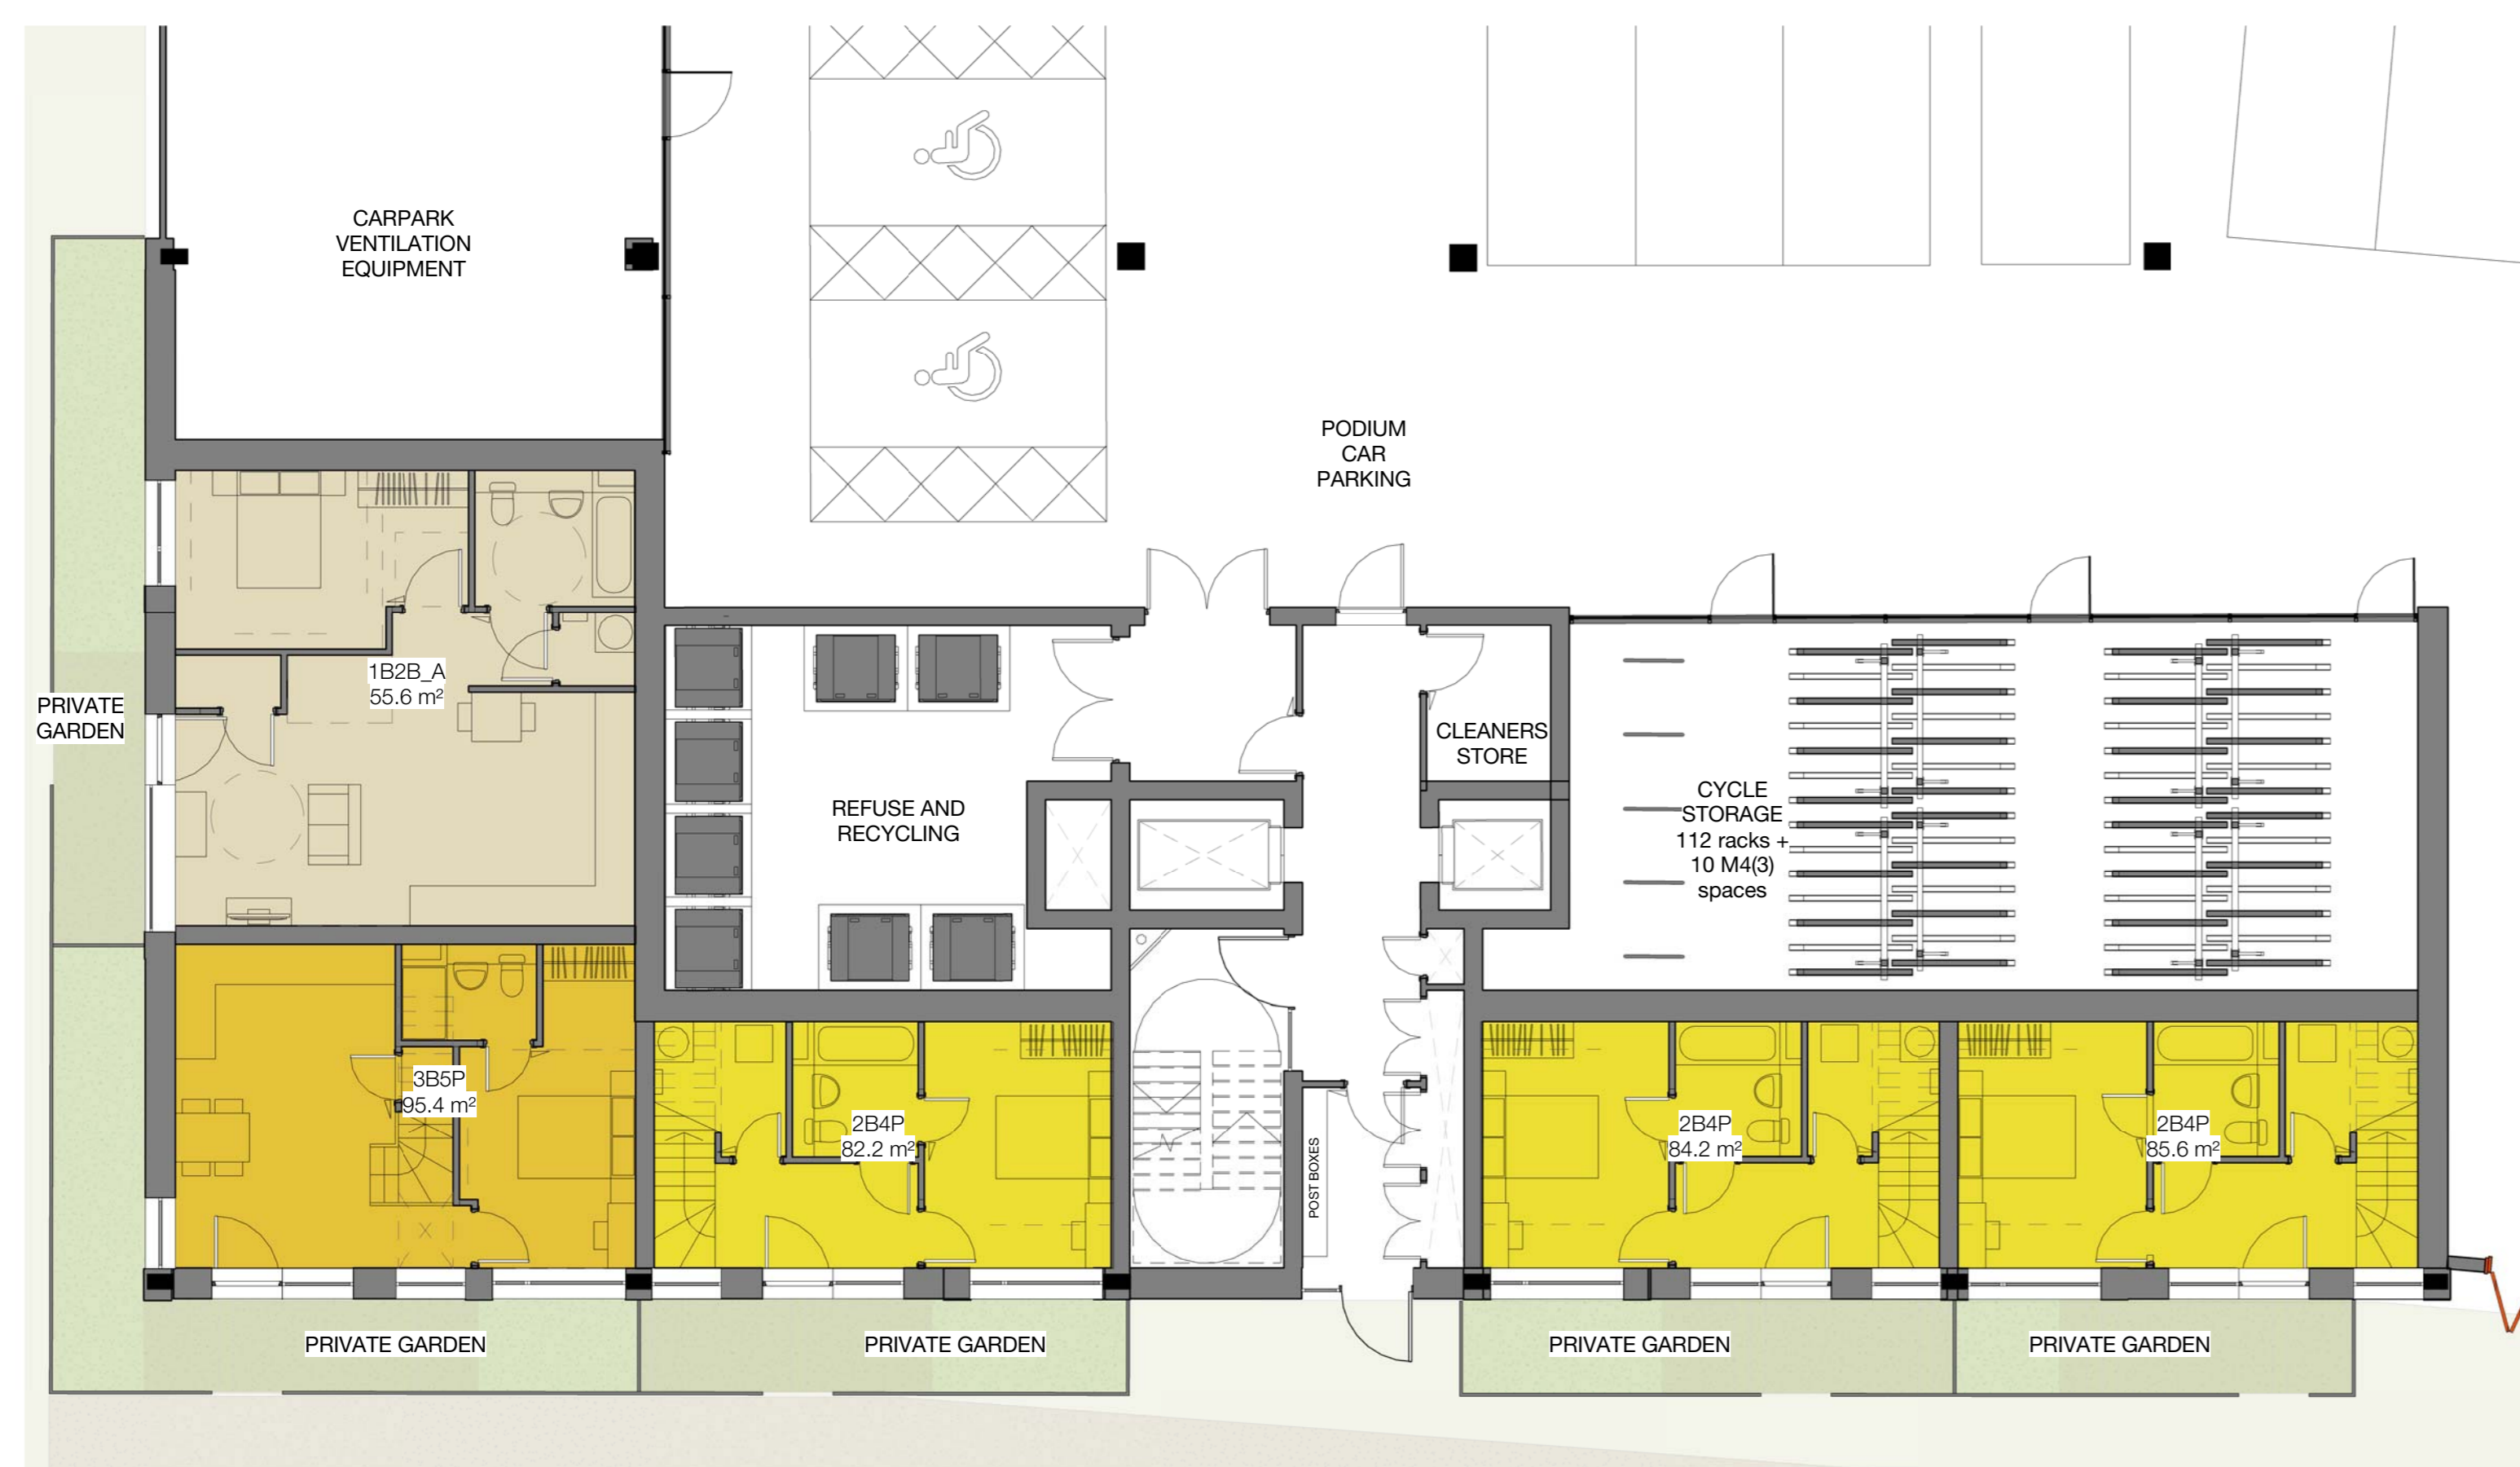

Block C2 - Ground Floor
1 : 100



Block C2 - 2nd to 7th Floor
1 : 100

