


Block C4 - 1st Floor



Block C4 - Ground Floor

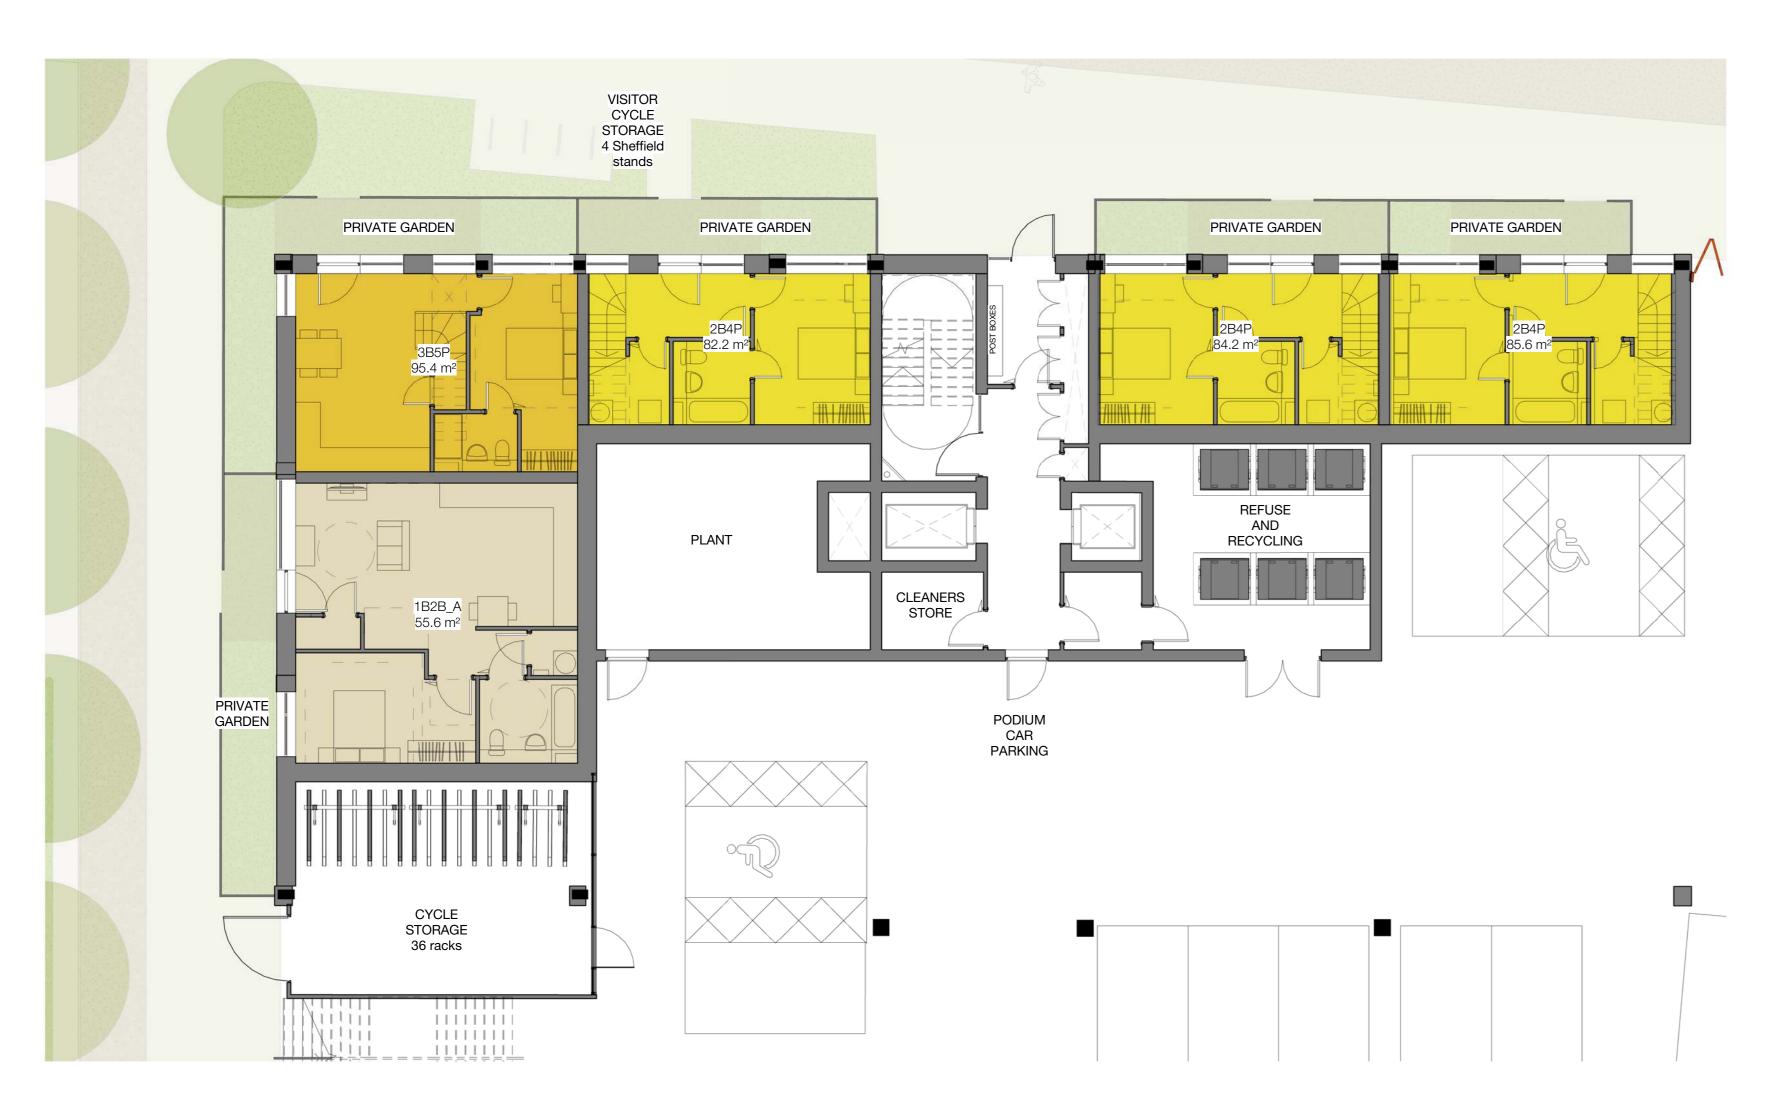

Block C4 - 2nd to 4th Floor

