




Block C5 - 1st Floor
1 : 100

PODIUM
GARDEN




Block C5 - 4th to 5th Floor
1 : 100

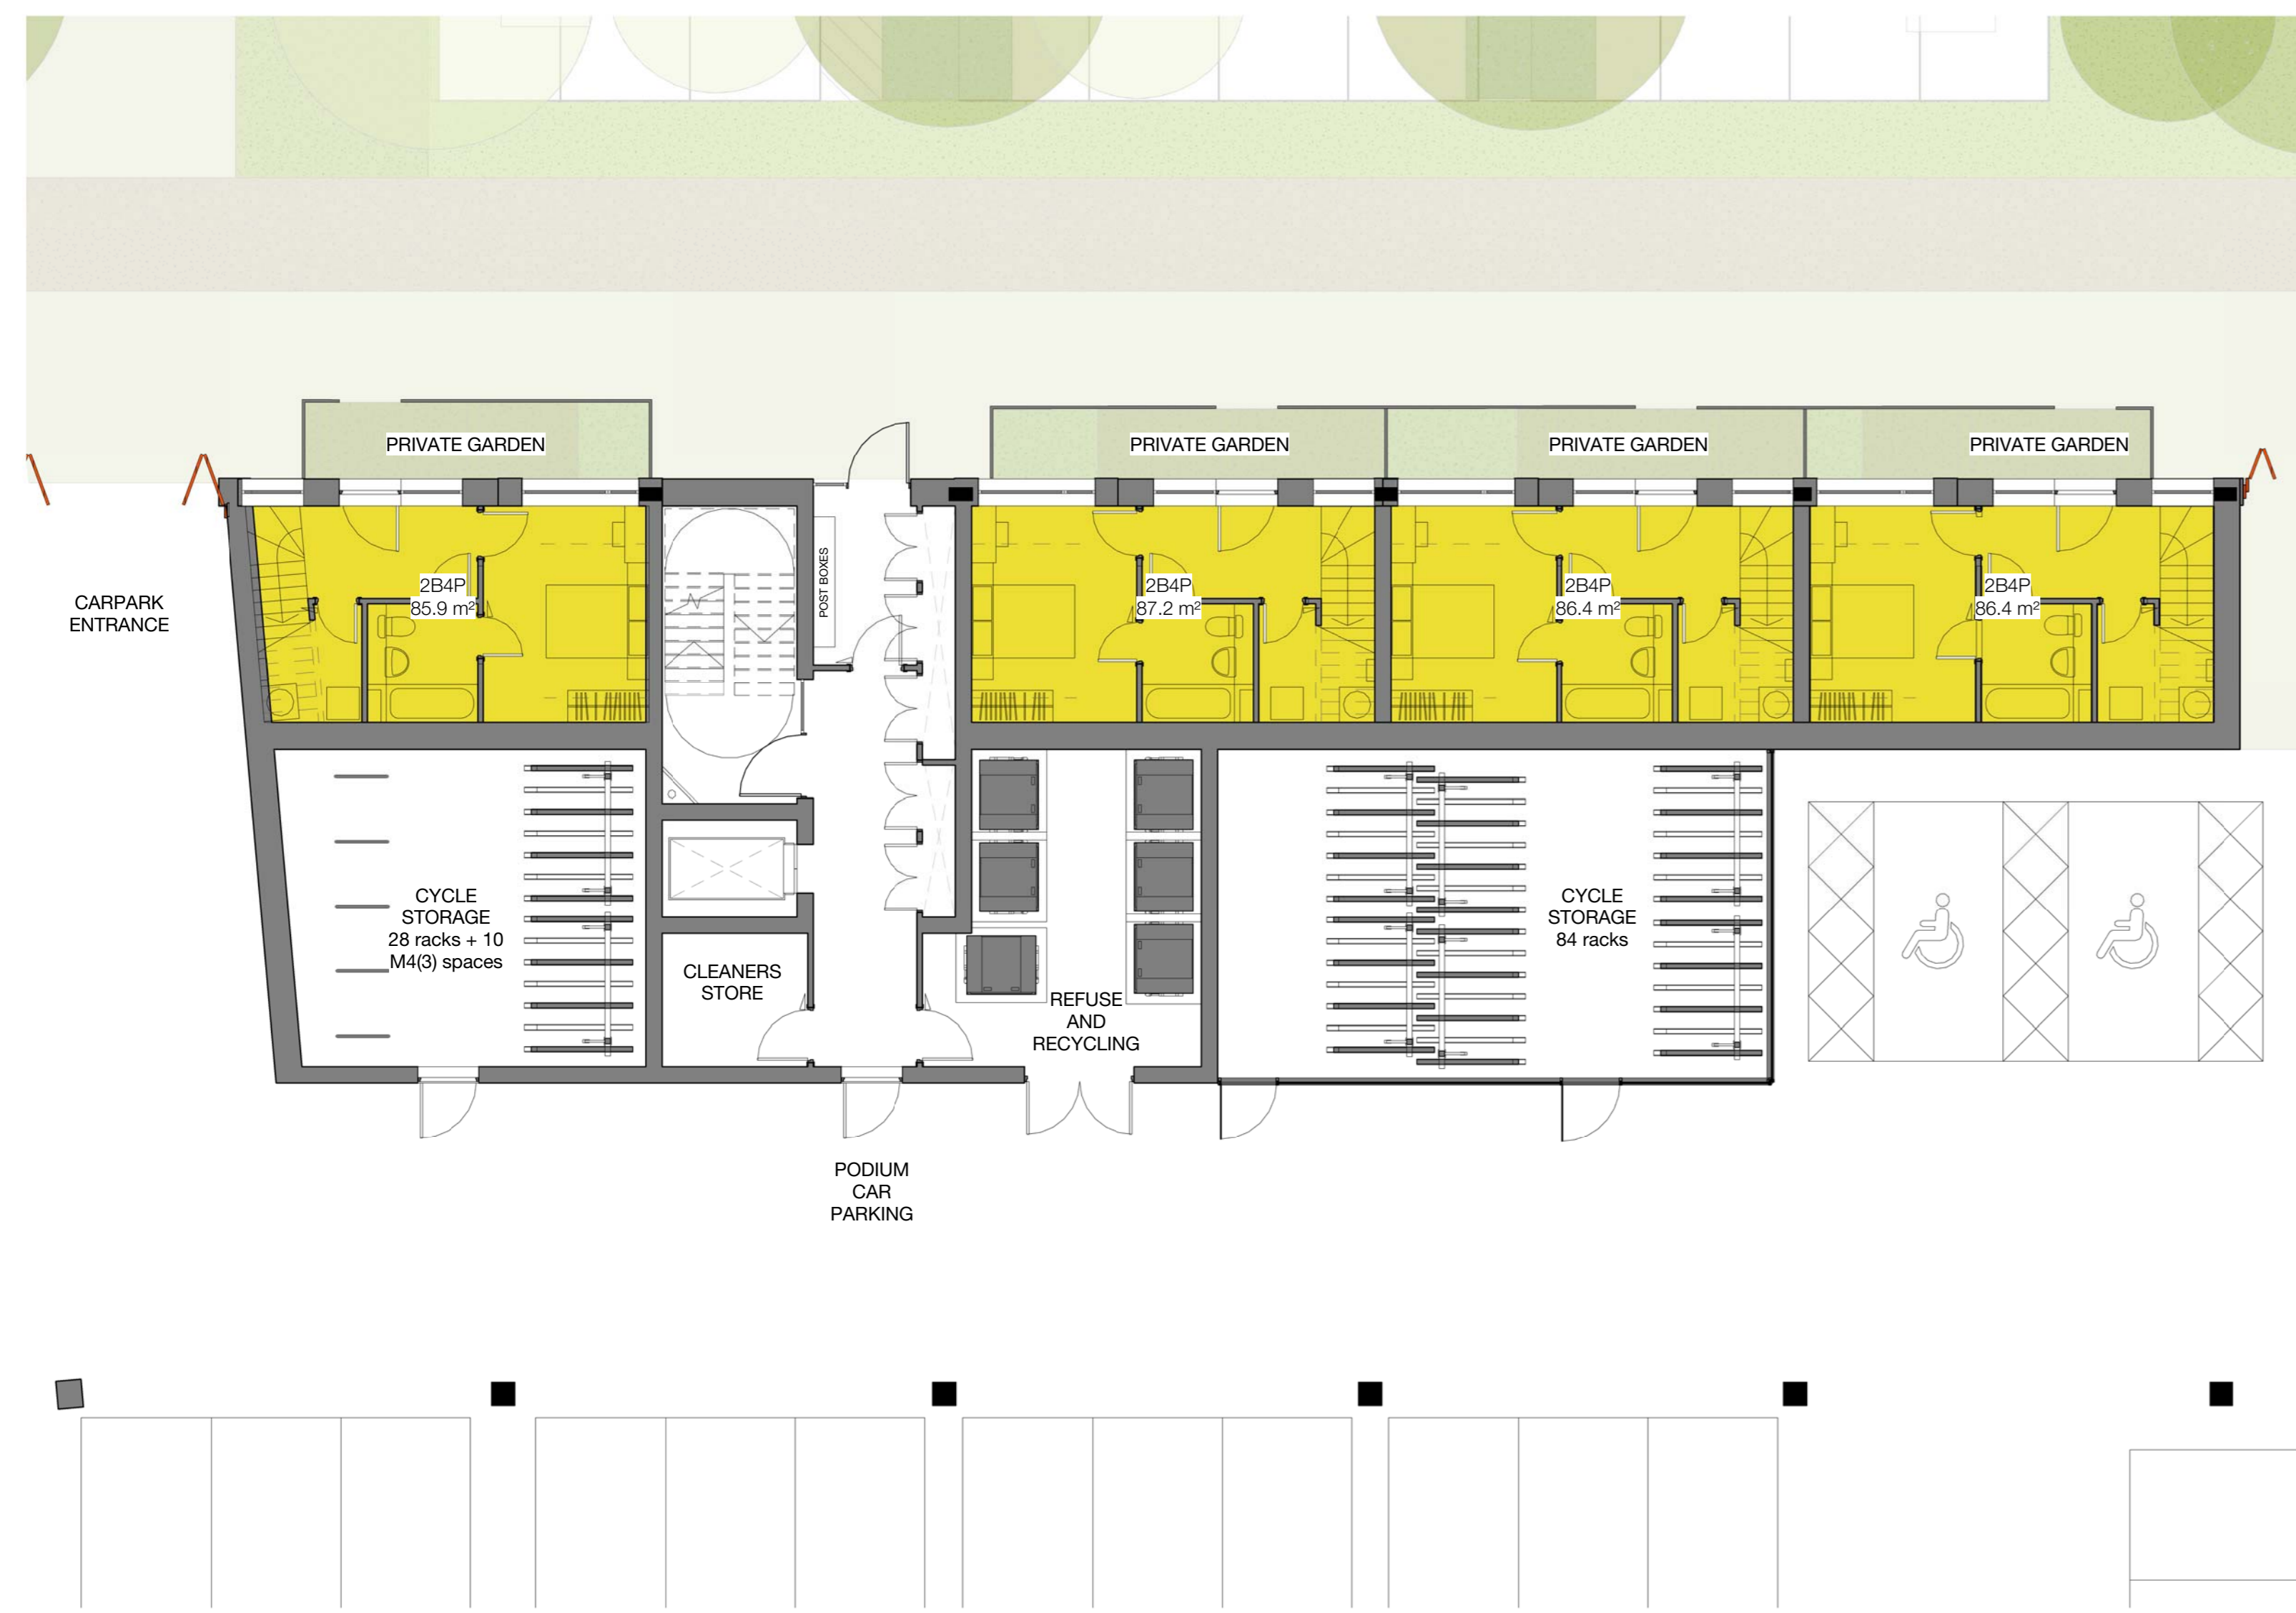

Block C5 - Ground Floor
1 : 100



Block C5 - 2nd to 3rd Floor
1 : 100

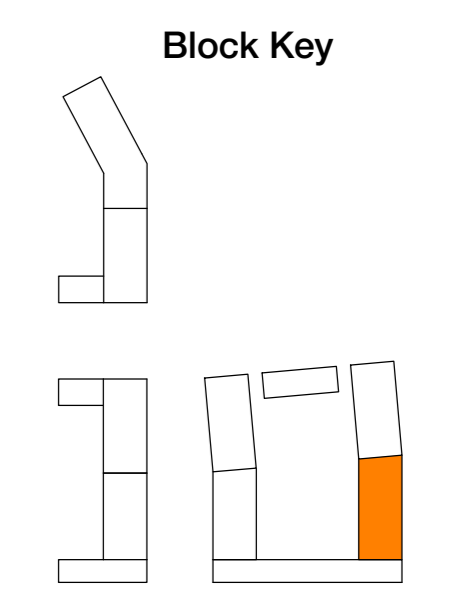

- Unit Type Key
- Studio
 - 1 Bedroom
 - 2 Bedroom
 - 3 Bedroom
 - Accessible Unit