



Block C6 - 2nd - 3rd Floor
1 : 100

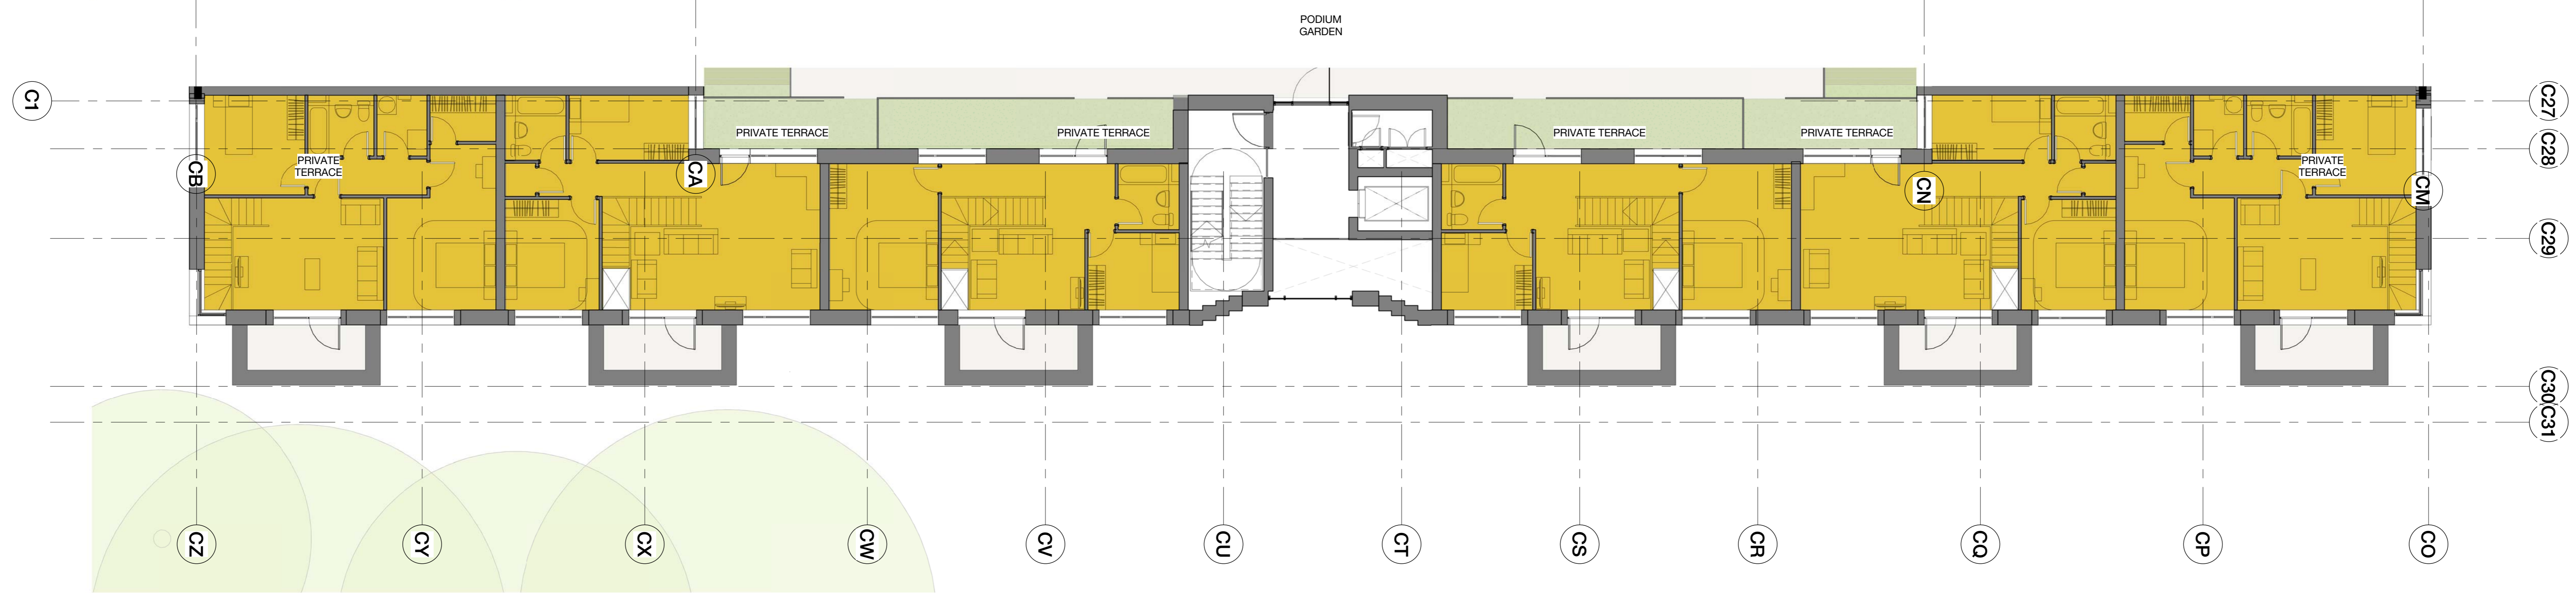


Block C6 - 1st Floor
1 : 100

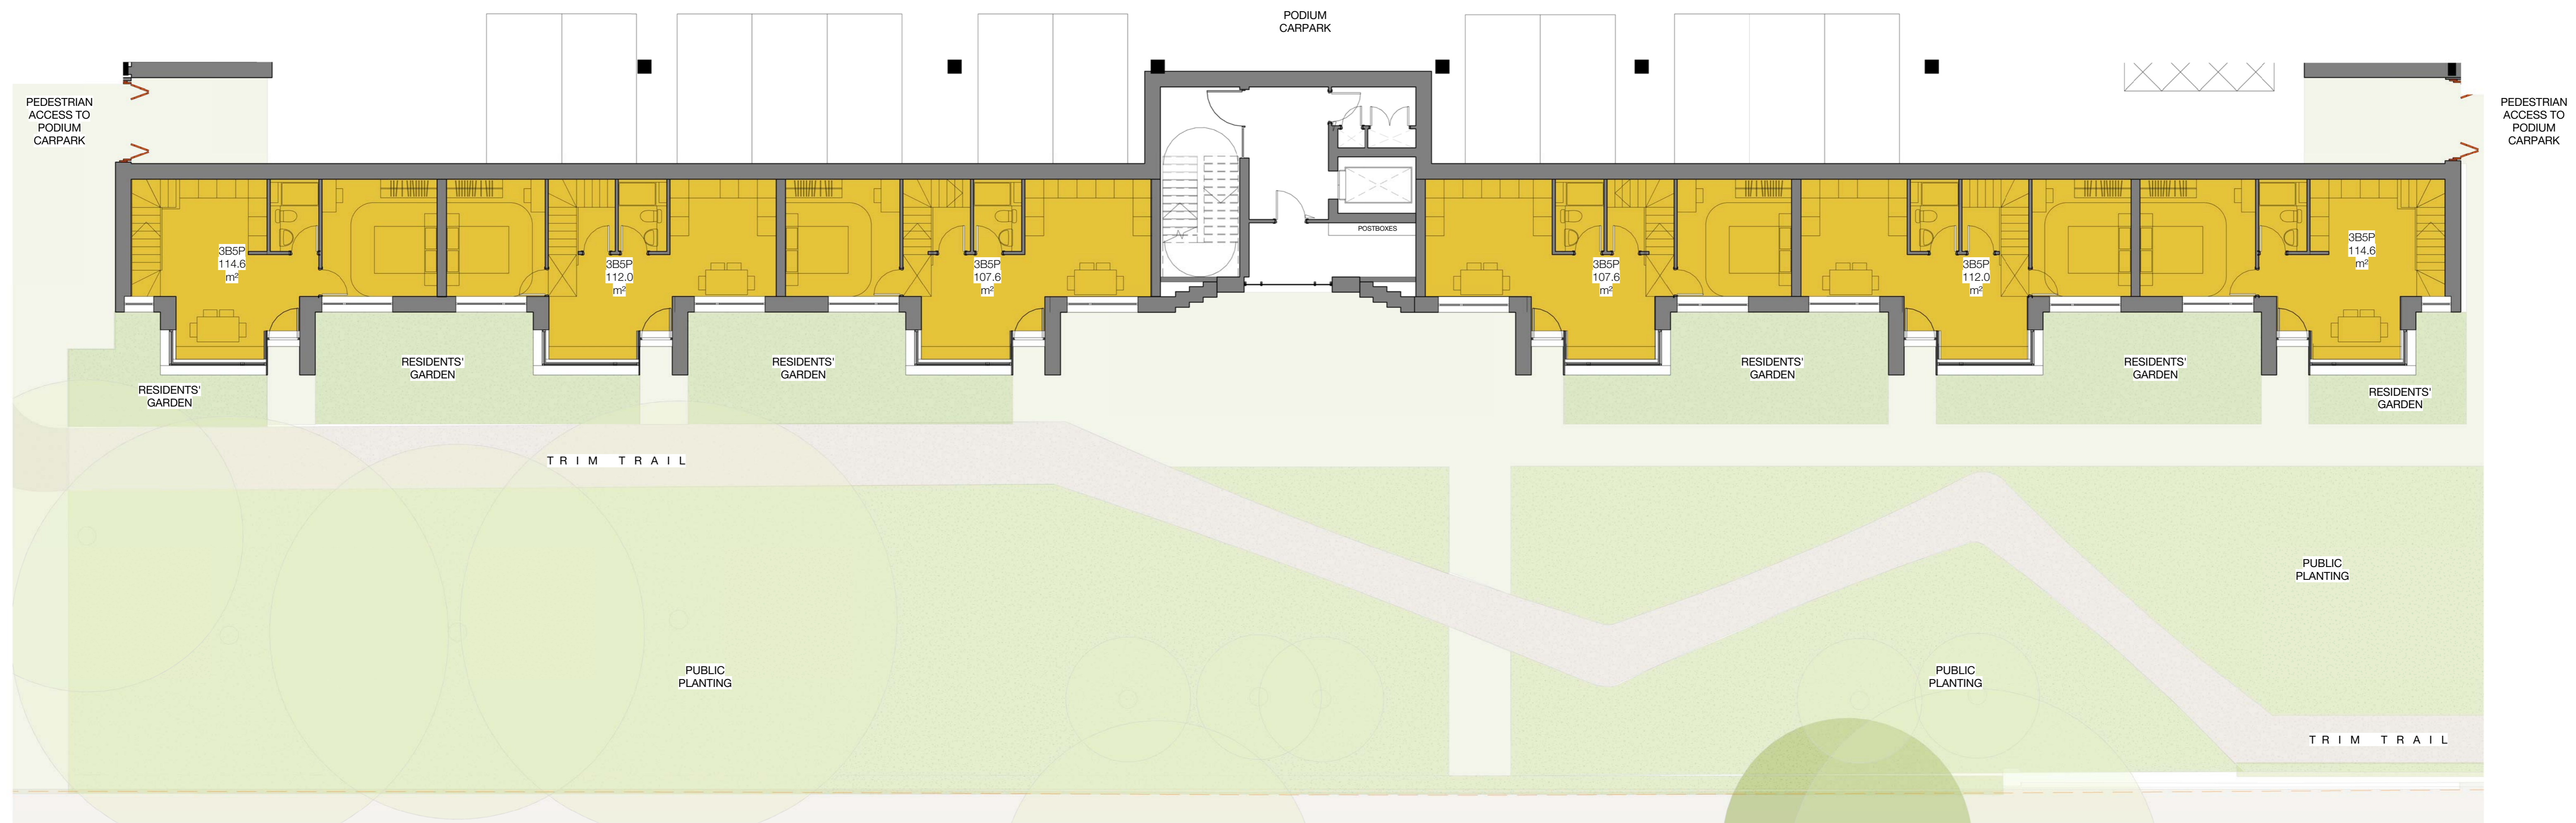

Block C6 - Ground Floor
1 : 100

Block Key

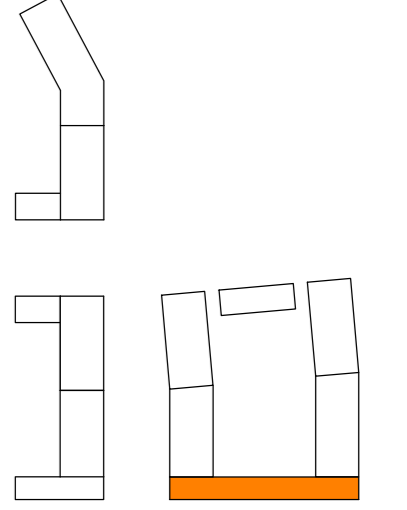

- Unit Type Key**
- Studio
 - 1 Bedroom
 - 2 Bedroom
 - 3 Bedroom
 - Accessible Unit