



Block D3 - Ground Floor
1 : 100

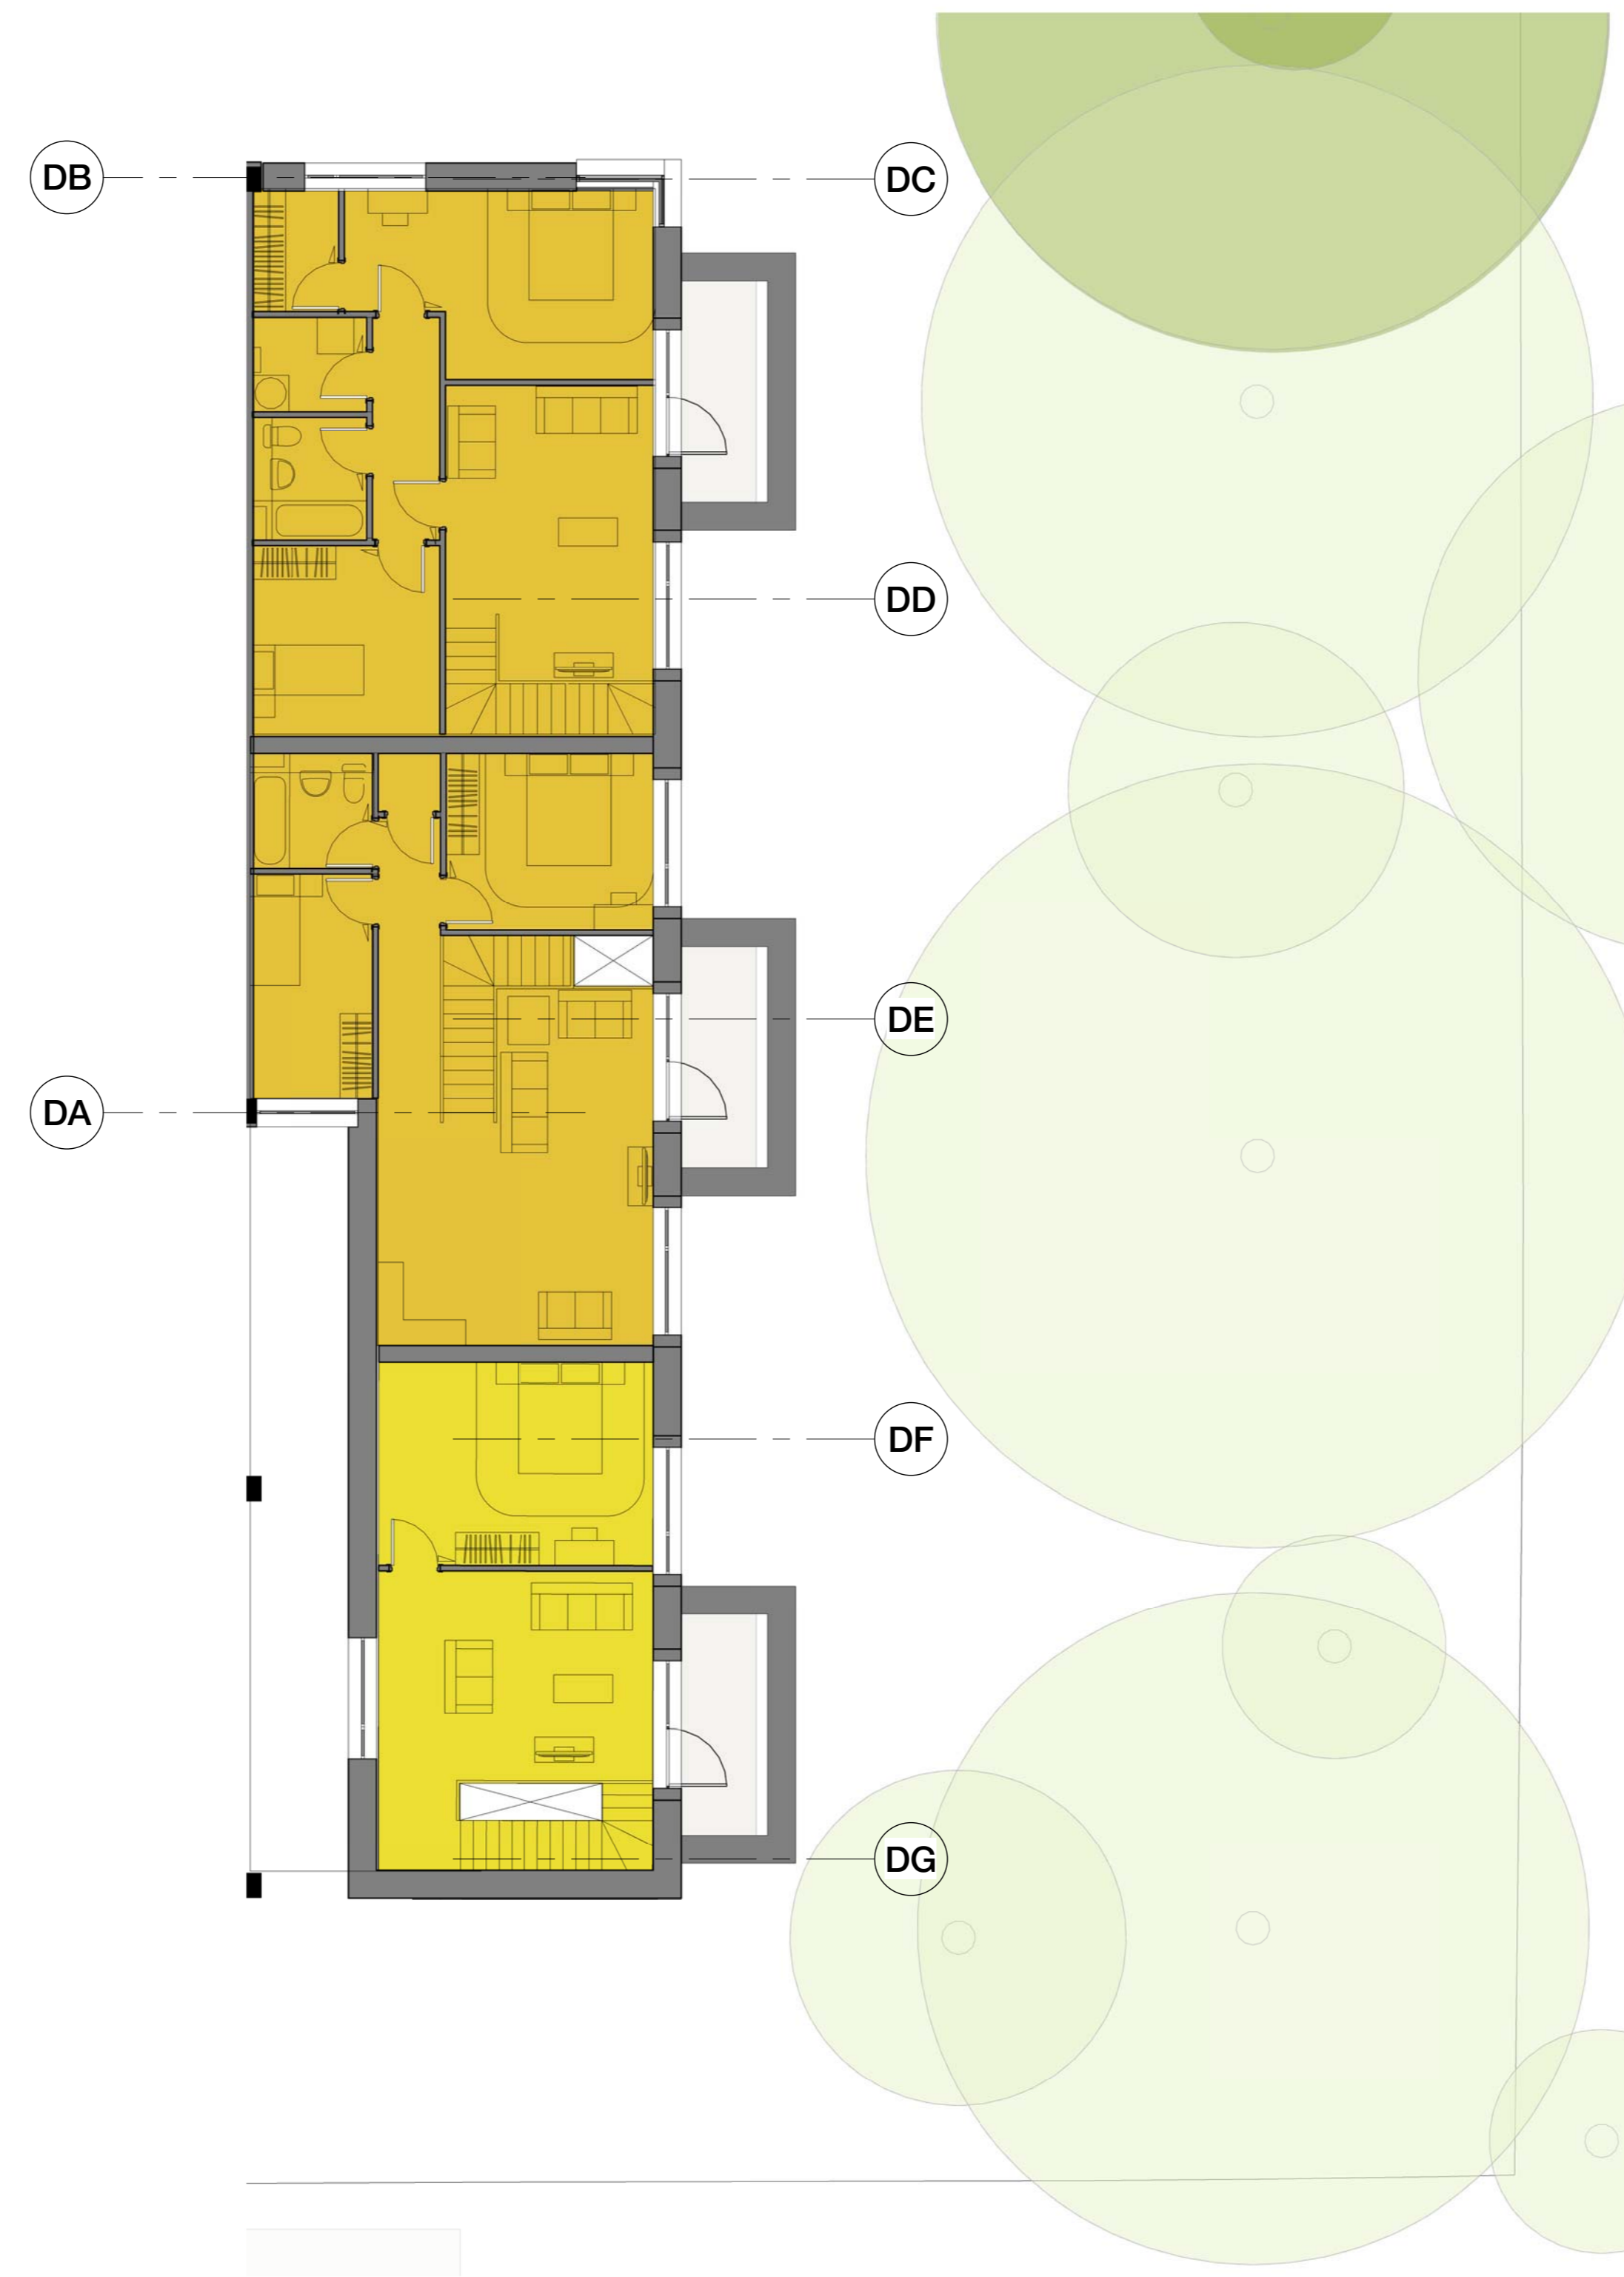


Block D3 - 1st Floor
1 : 100

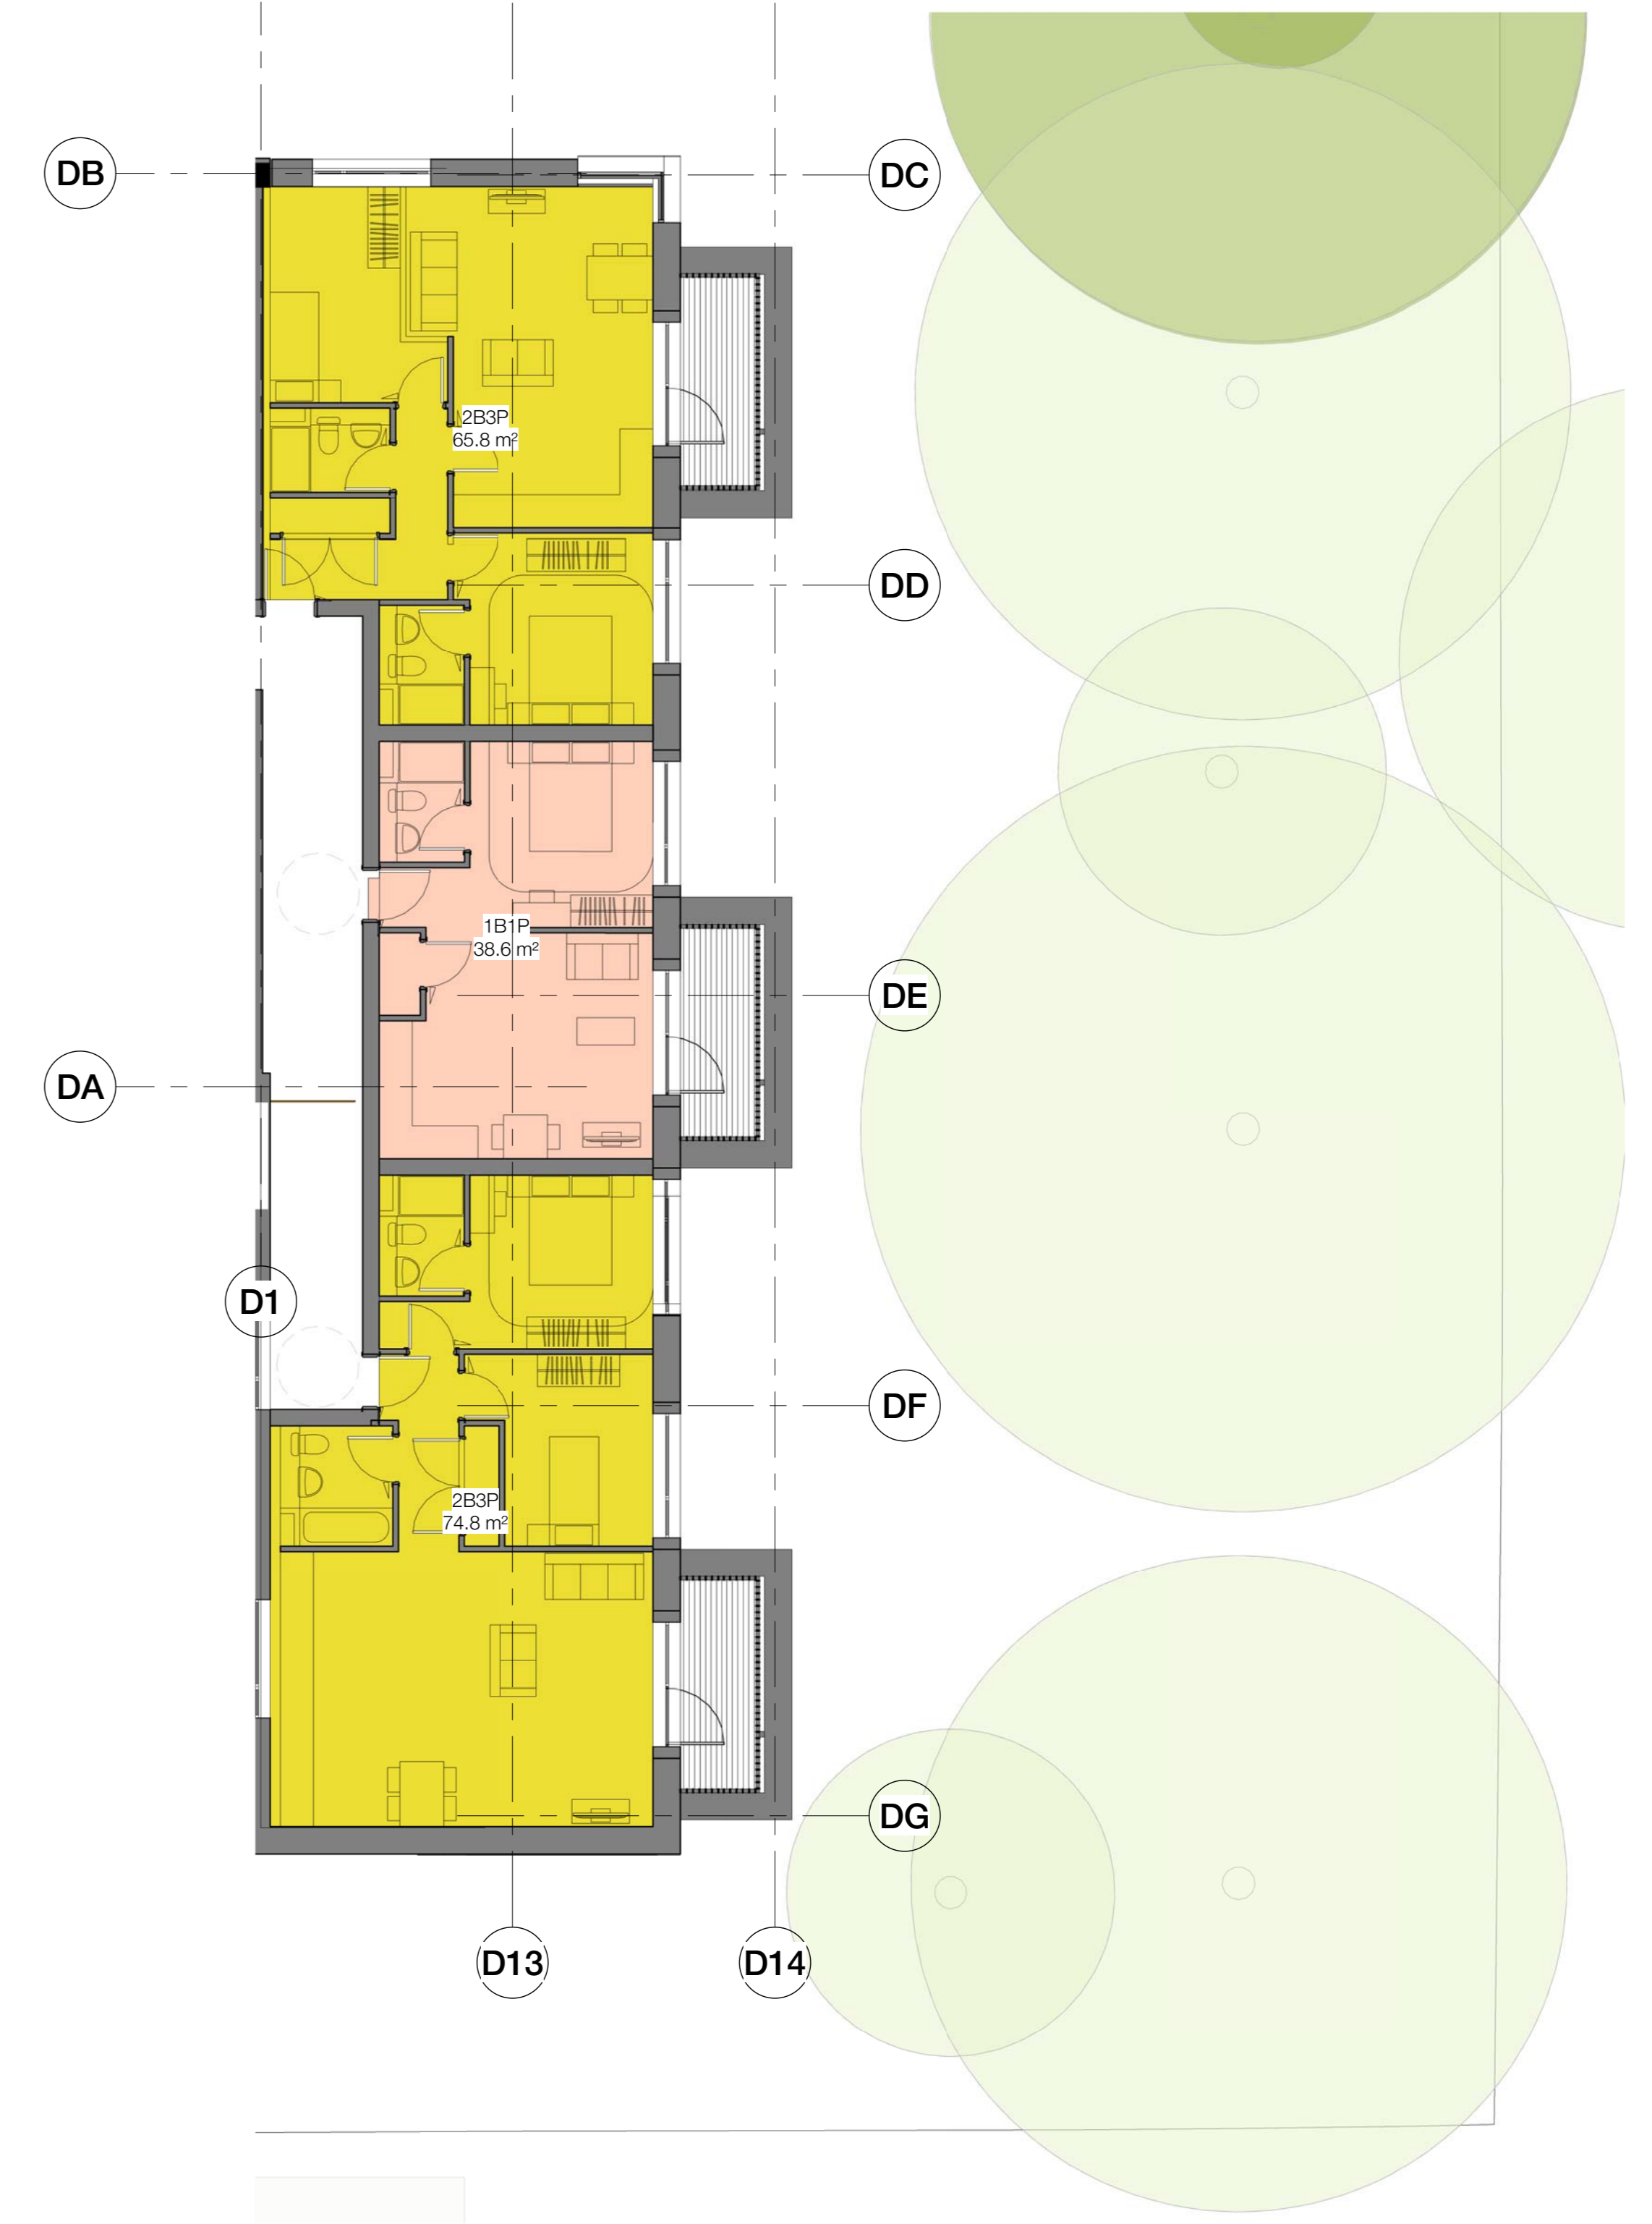

Block D3 - 2nd Floor
1 : 100

Block Key

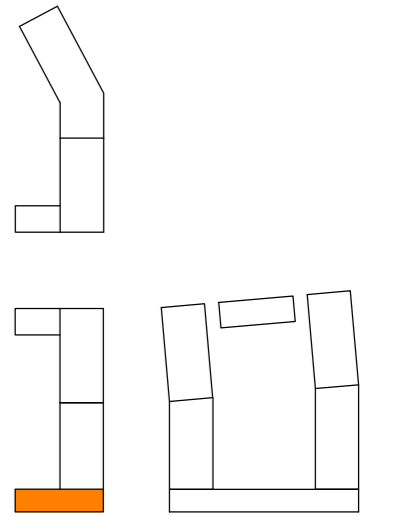

- Unit Type Key
- Studio
 - 1 Bedroom
 - 2 Bedroom
 - 3 Bedroom
 - Accessible Unit