



C6

C5


C4

Sandow Square

Metal louvred pedestrian gate beneath Block C podium provides access to undercroft carpark.

Block B: Refer to Makower Architects' drawings.

Block E shown in background behind Block B.

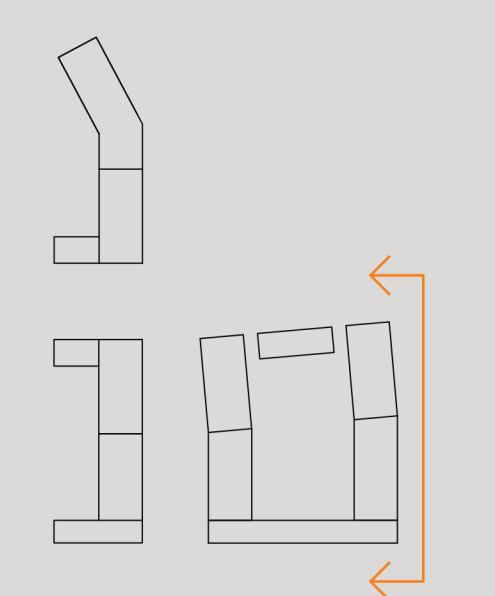

DATE	REV	DESCRIPTION	CHK

CONSULTANT'S DWG NO: _____