





Building E 1.5m Private Terrace 1.8m Footway 4.8m Parking/Planting 6m Carrageway 4.8m Parking/Planting 1.2m Planting 2.5m Trim trail 1.8m Footway 1.5m Private Terrace Building B

OC 302 MILK STREET Scale 1:100 @ A0

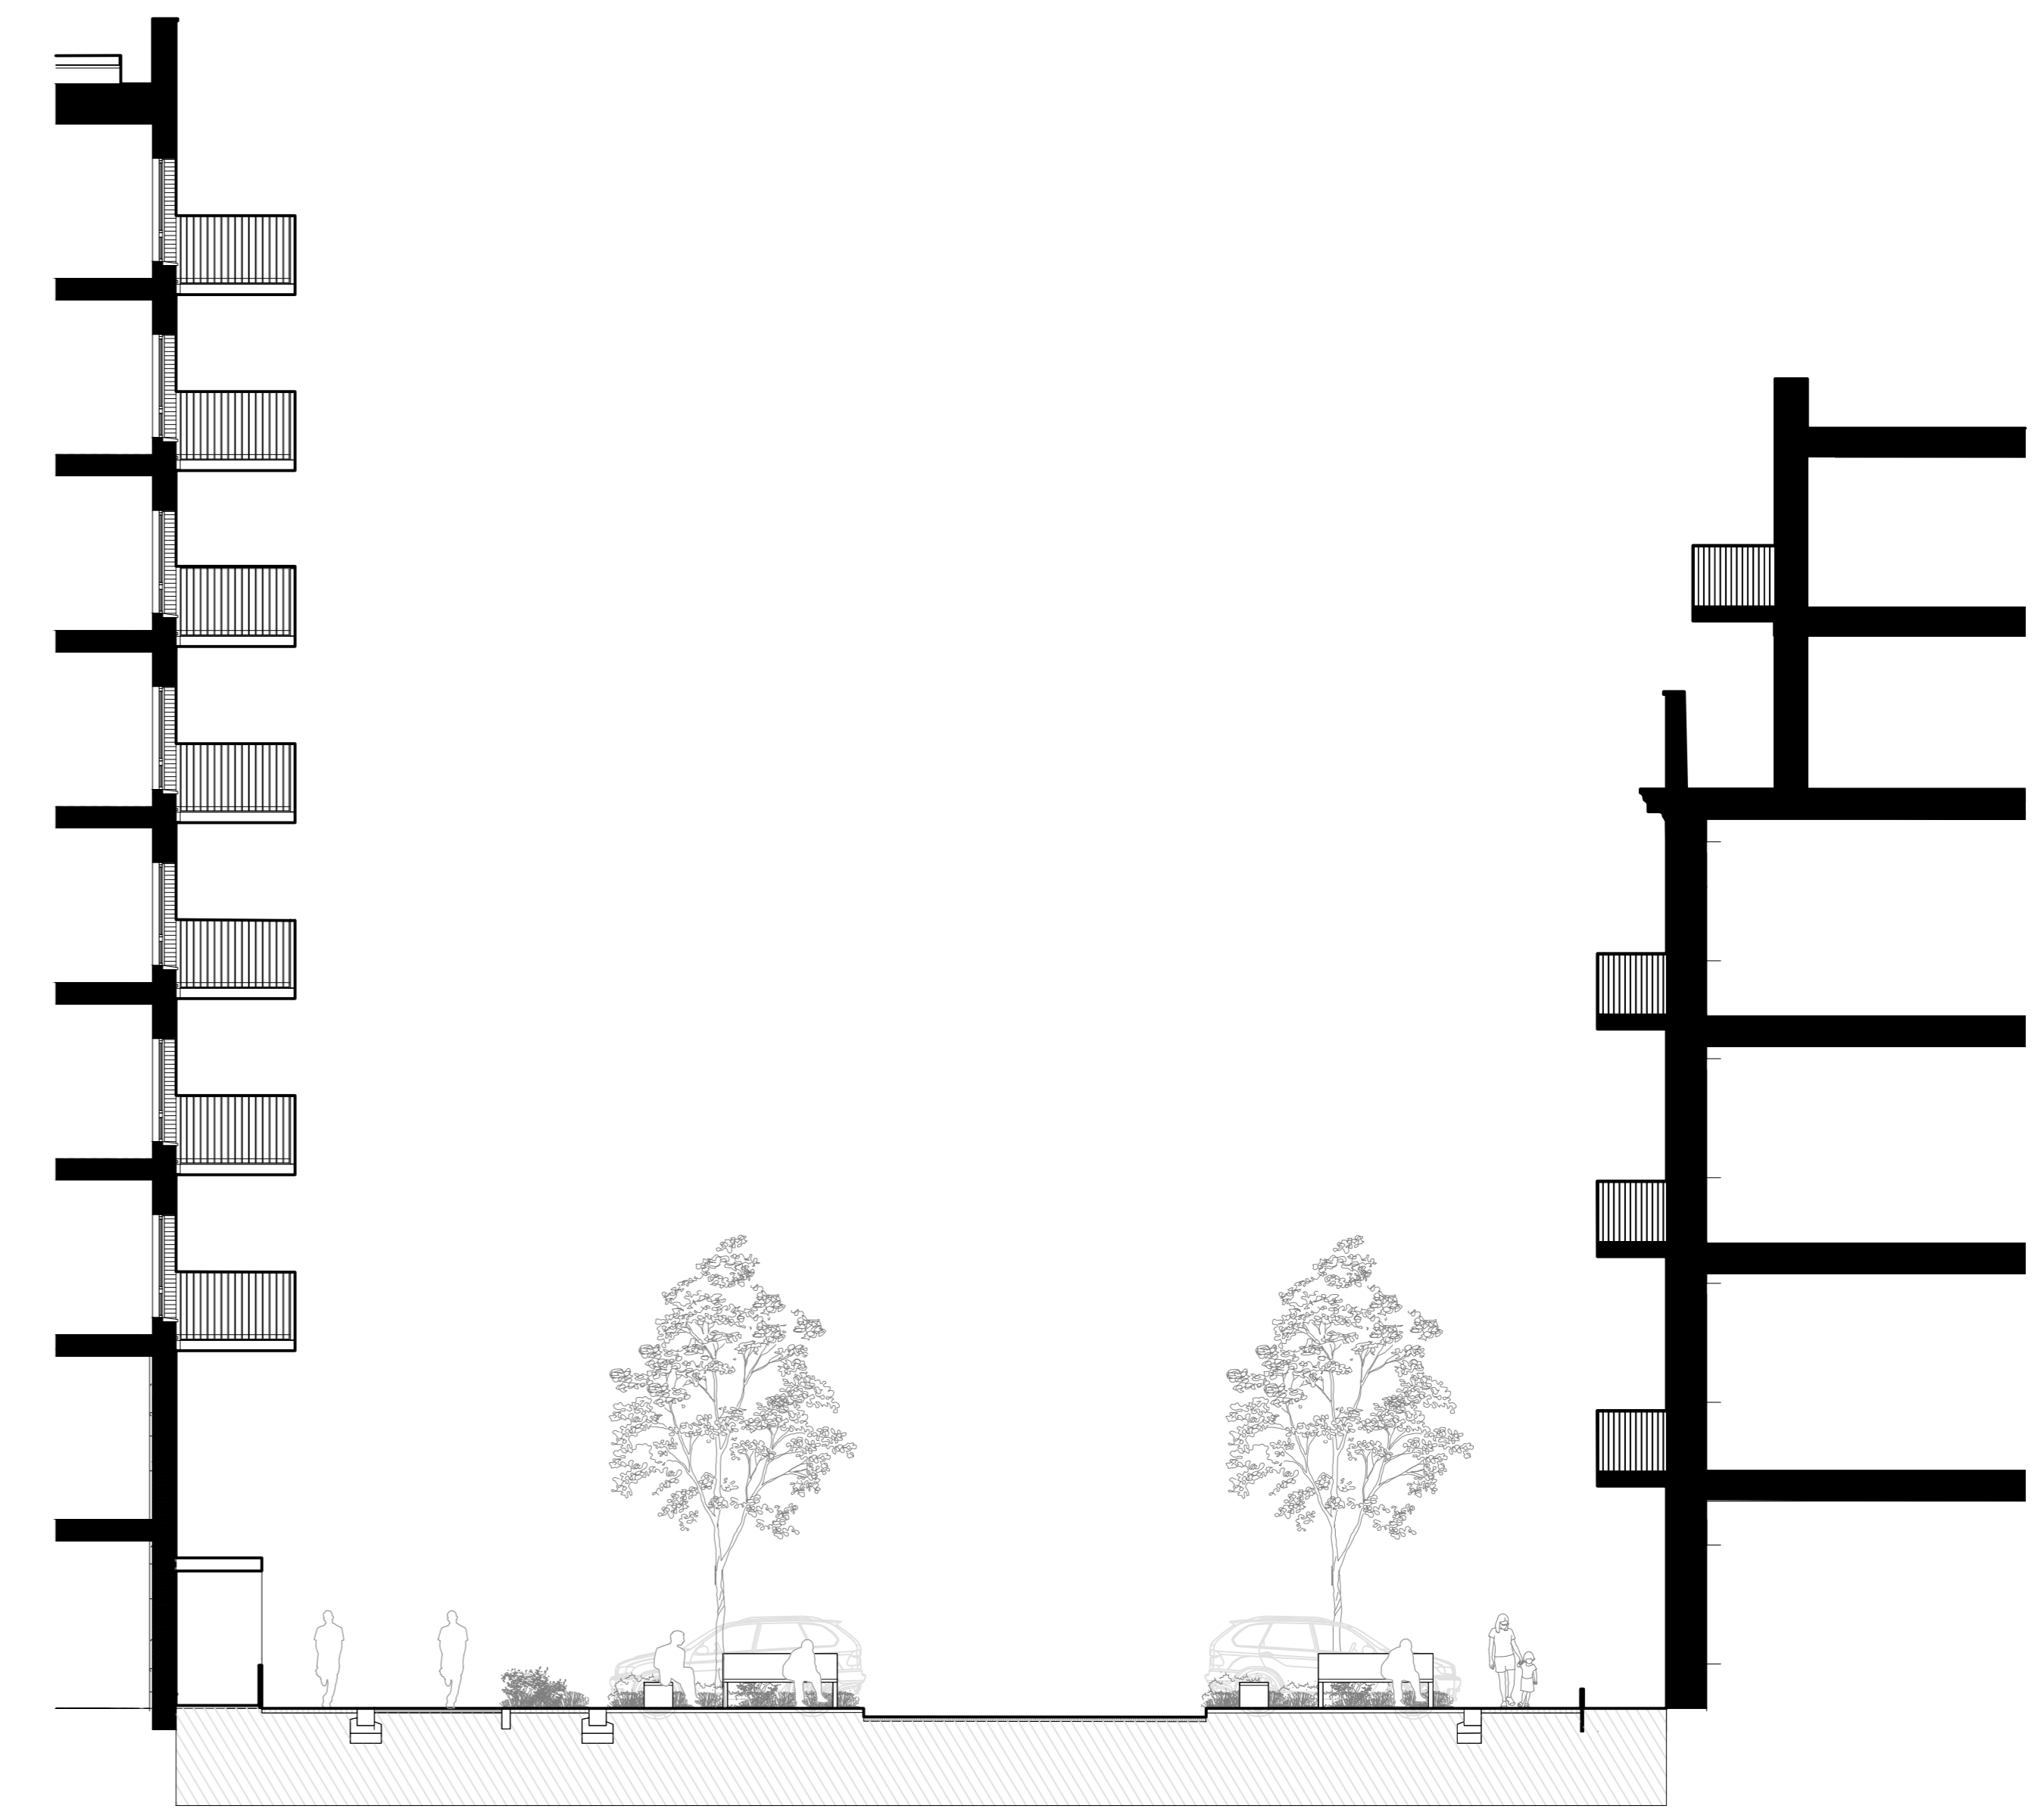


Building B1 1.5m Private Terrace 2m Footway 2.3m Trim trail 1.5m Footway/Planting 4.8m Parking/Planting/Seating area 6m Carrageway 4.8m Parking/Planting/Seating area 1.8m Footway 1.5m Private Terrace Building F2

DD 302 CANAL STREET Scale 1:100 @ A0

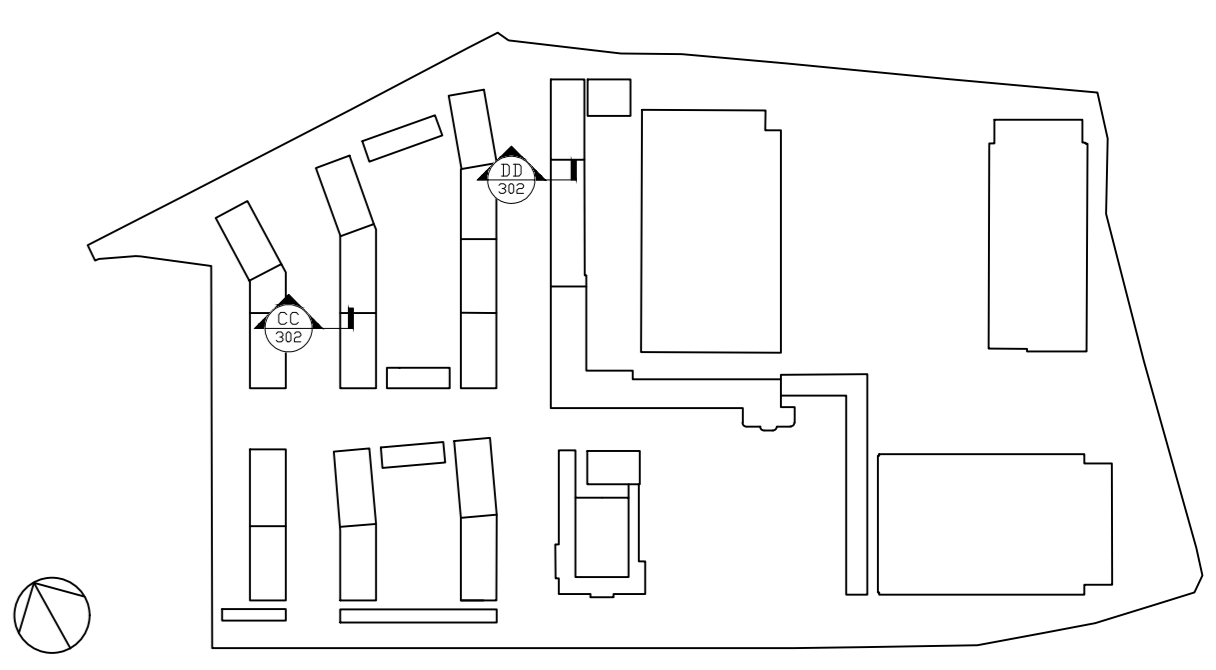

DD 302 SECTION KEY PLAN

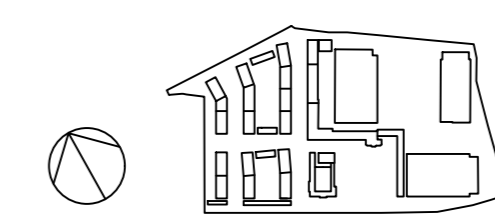

DATE	REV	DESCRIPTION	DRW	CHK
2020.12	1	Finalisation	ML	CC
2020.12	2	Finalisation	CC	ML