



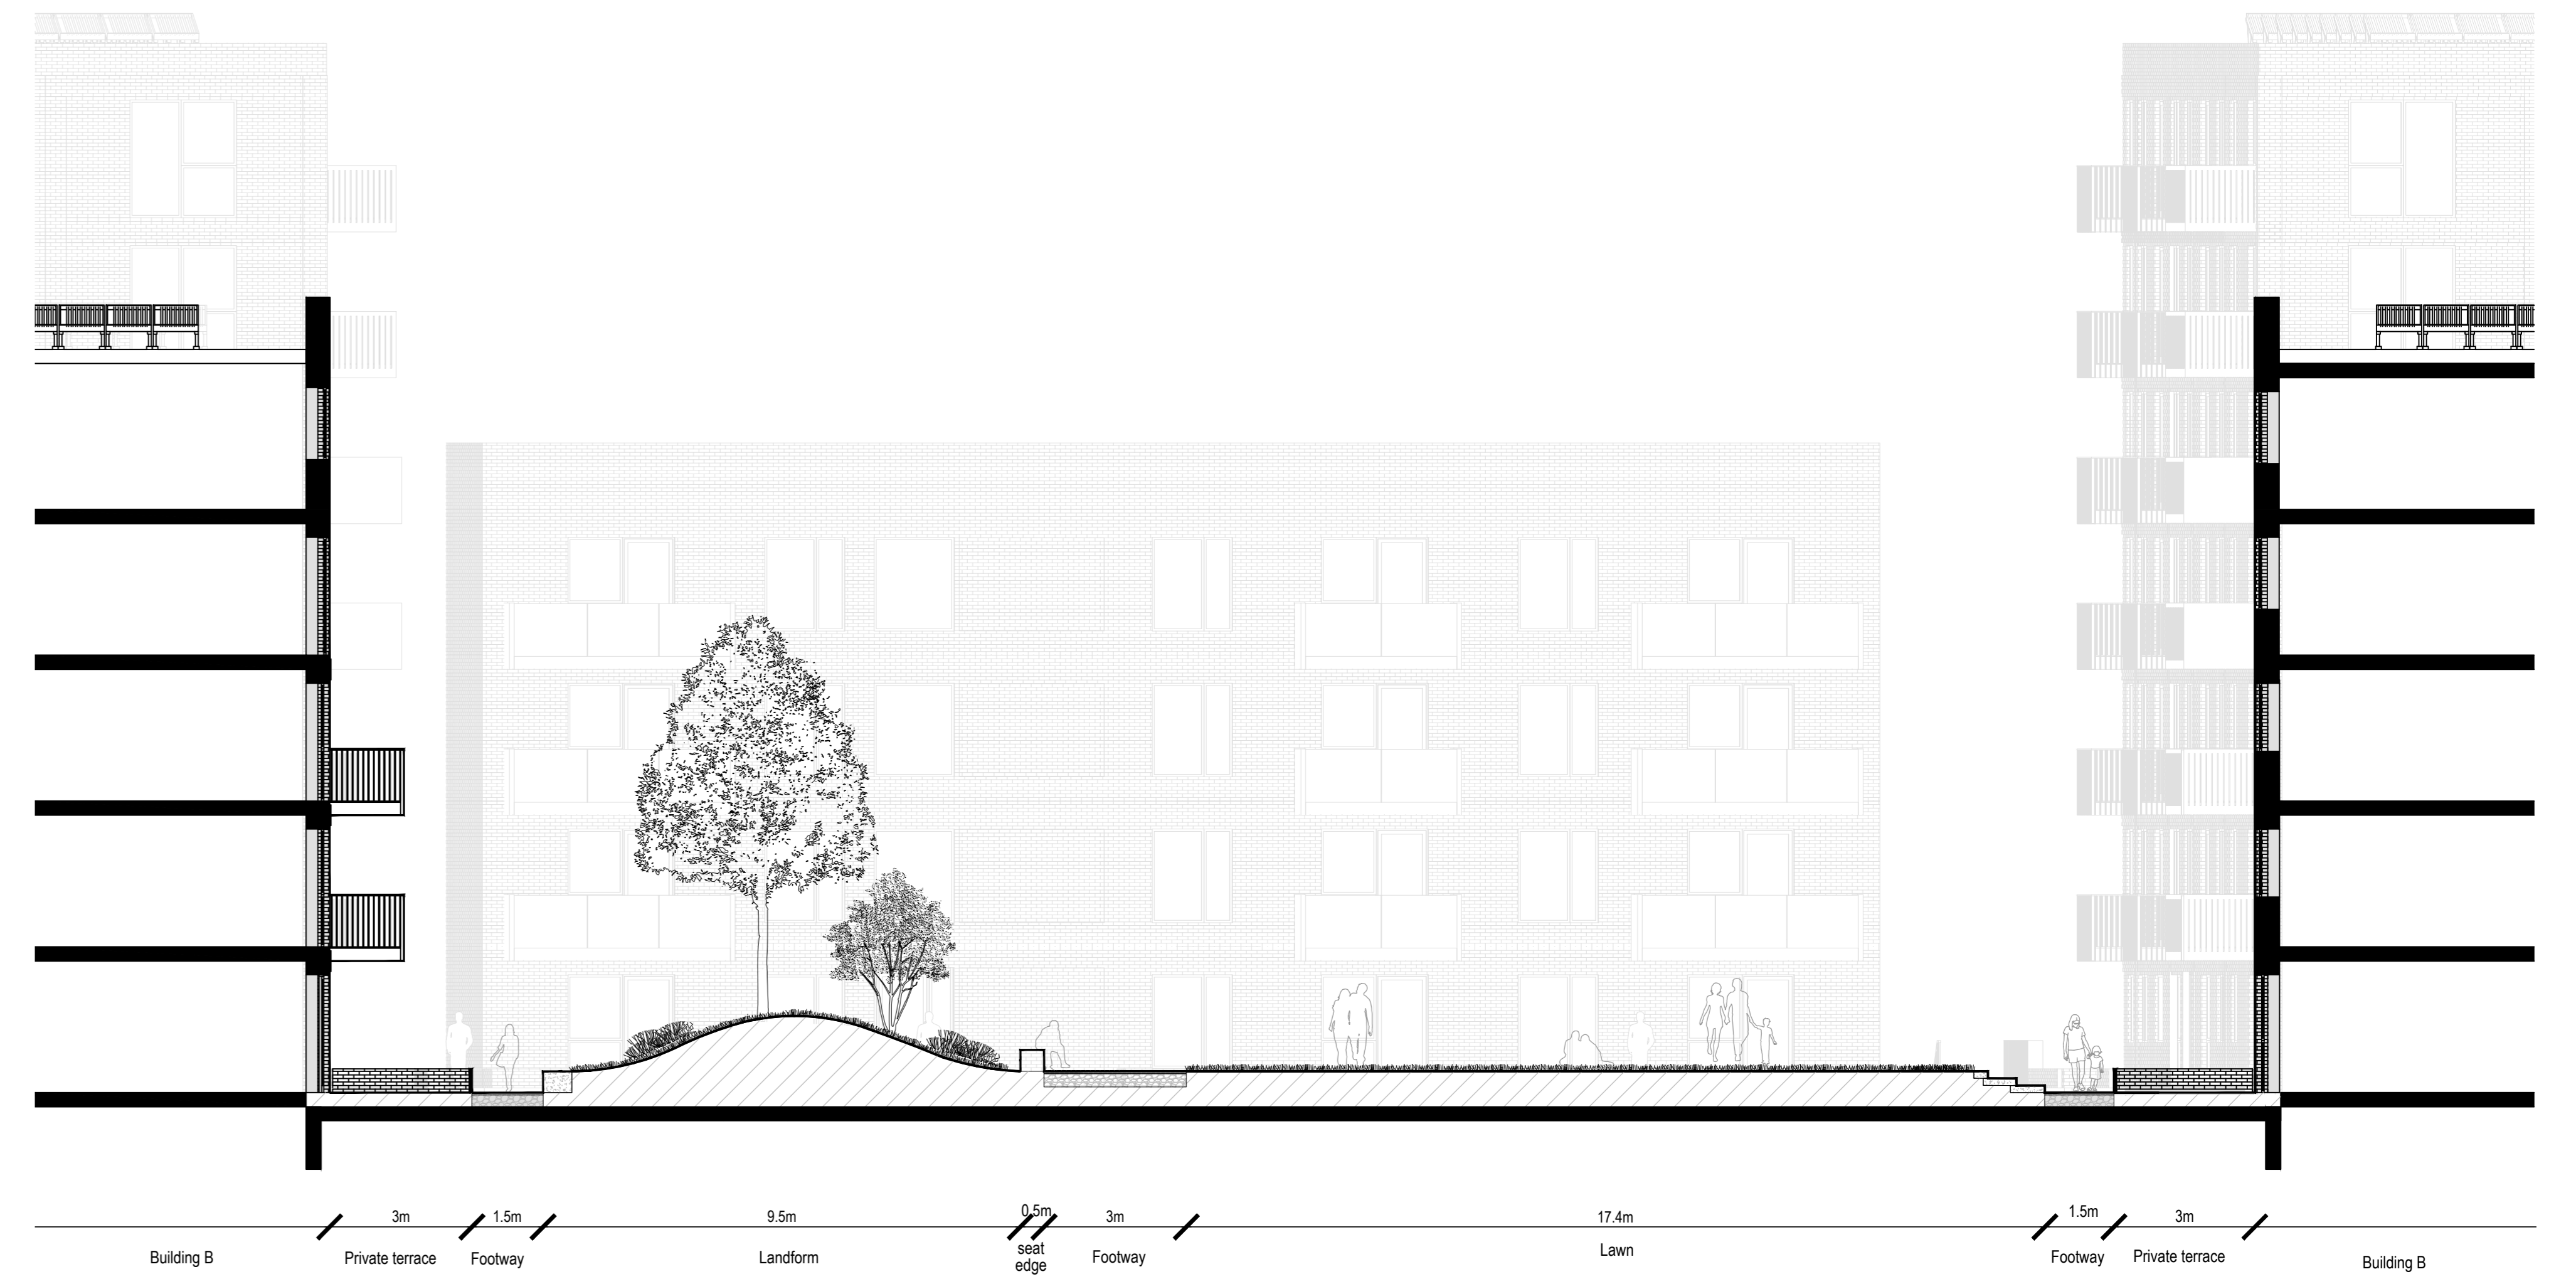

GC 304
PODIUM B COURTYARD
 Scale 1:100 @ A0



GC 304
PODIUM C COURTYARD
 Scale 1:100 @ A0

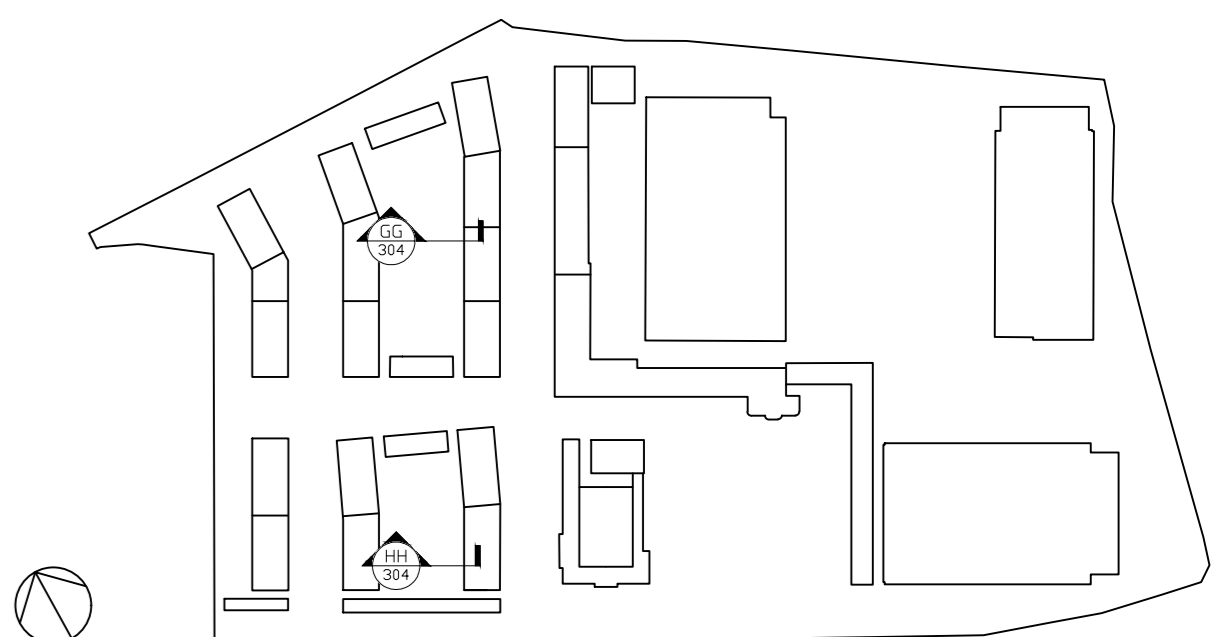

01 301
SECTION KEY PLAN



DATE	REV	DESCRIPTION	DRWY	CHK
2022.12	1	Finalisation	GC	GC
2023.01	2	Finalisation	GC	GC