




CANAL STREET ELEVATION - BLOCK B
1:200




NORTH ELEVATION - B9
1:200



SANDOW SQUARE - SOUTH ELEVATION - B
1:200

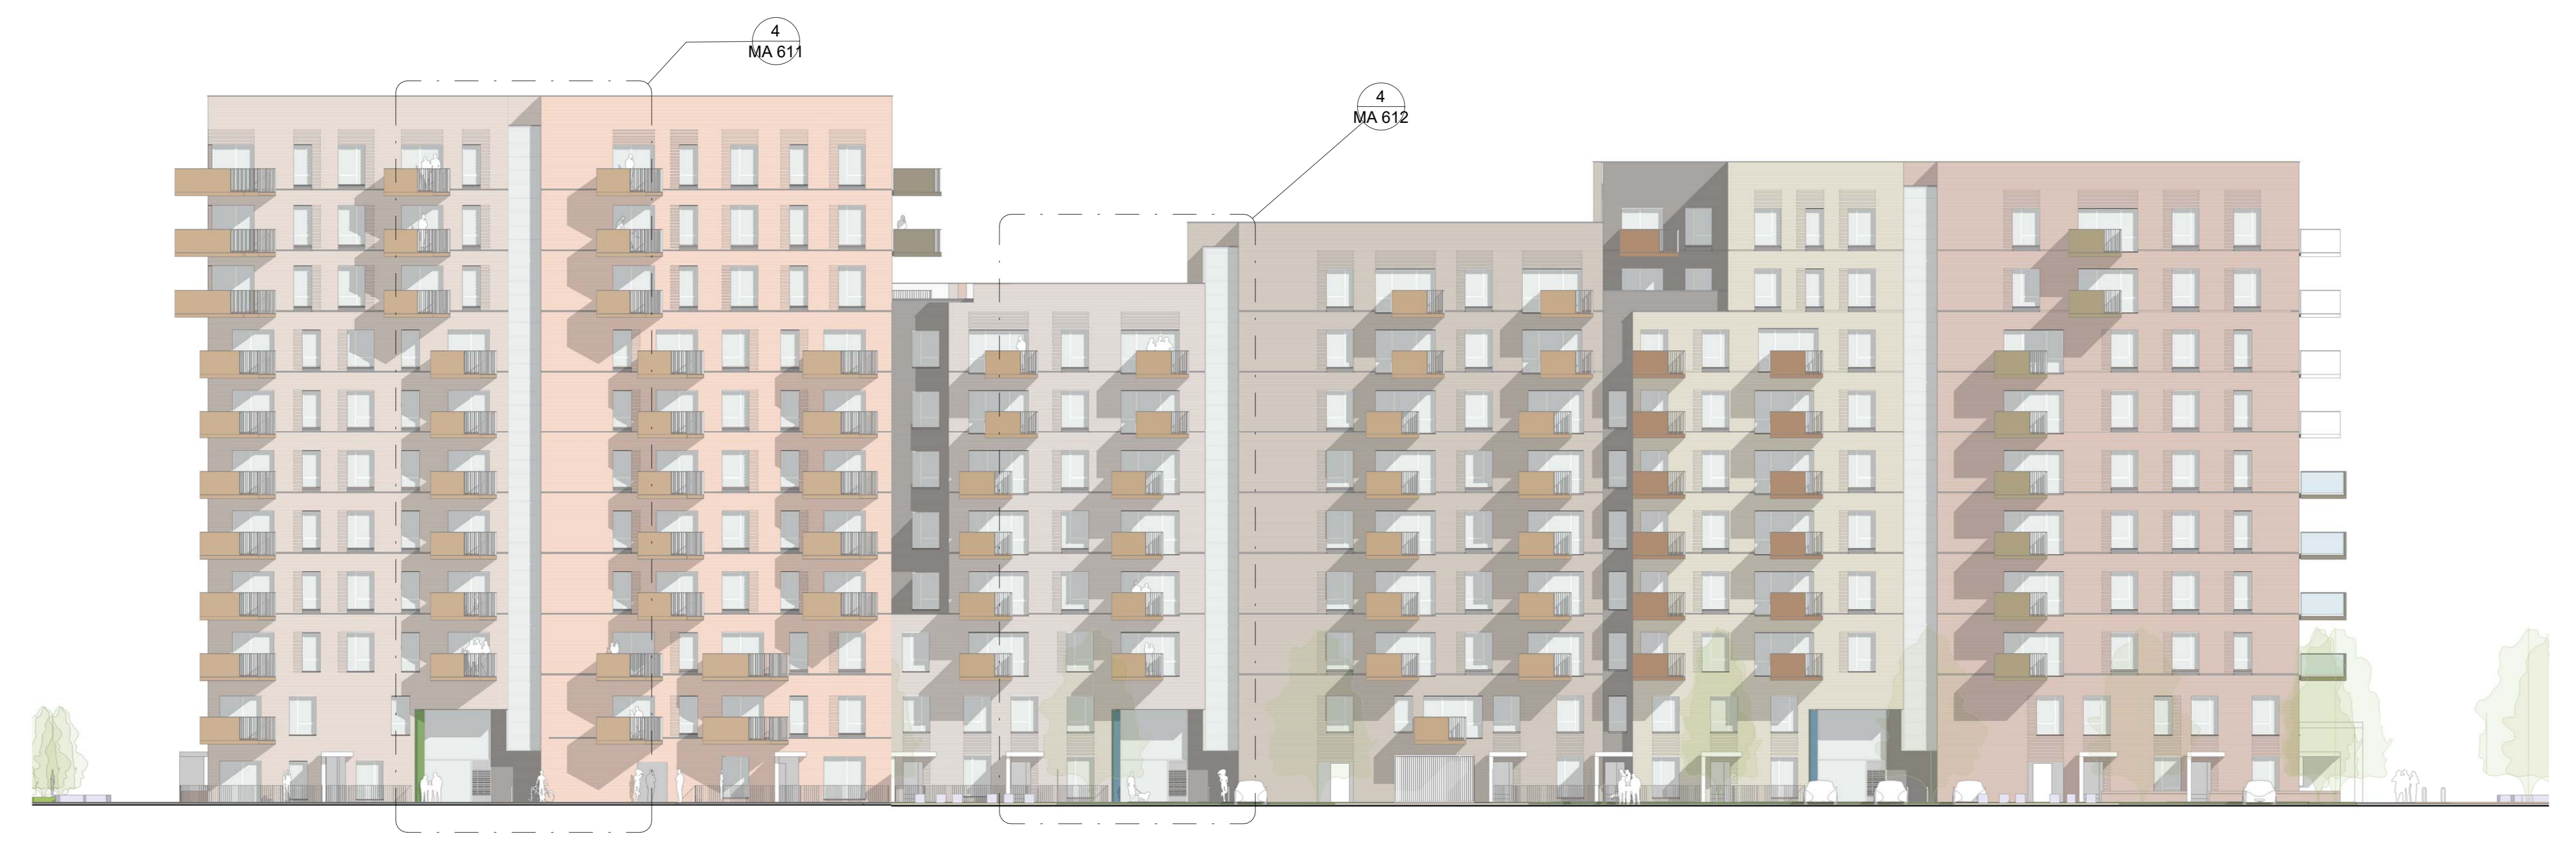

MILK STREET - WEST ELEVATION - BLOCK B
1:200

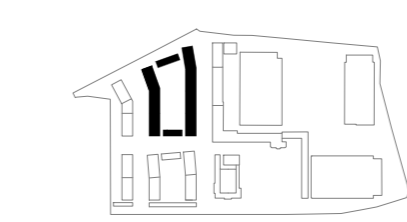

DATE	REV.	DESCRIPTION	CHK.
13/12/19	01	01 - Design Concept Update	AK
13/01/20	02	02 - Design Progress Update	AK
13/02/20	03	03 - Design Progress Update	AK
13/03/20	04	04 - Design Progress Update	AK
13/04/20	05	05 - Planning Application	AK
13/05/20	06	06 - Planning Application	AK