




COURTYARD WEST ELEVATION - B  
1:200




COURTYARD NORTH ELEVATION - B4  
1:200

B8 - COURTYARD - BAY  
1:200

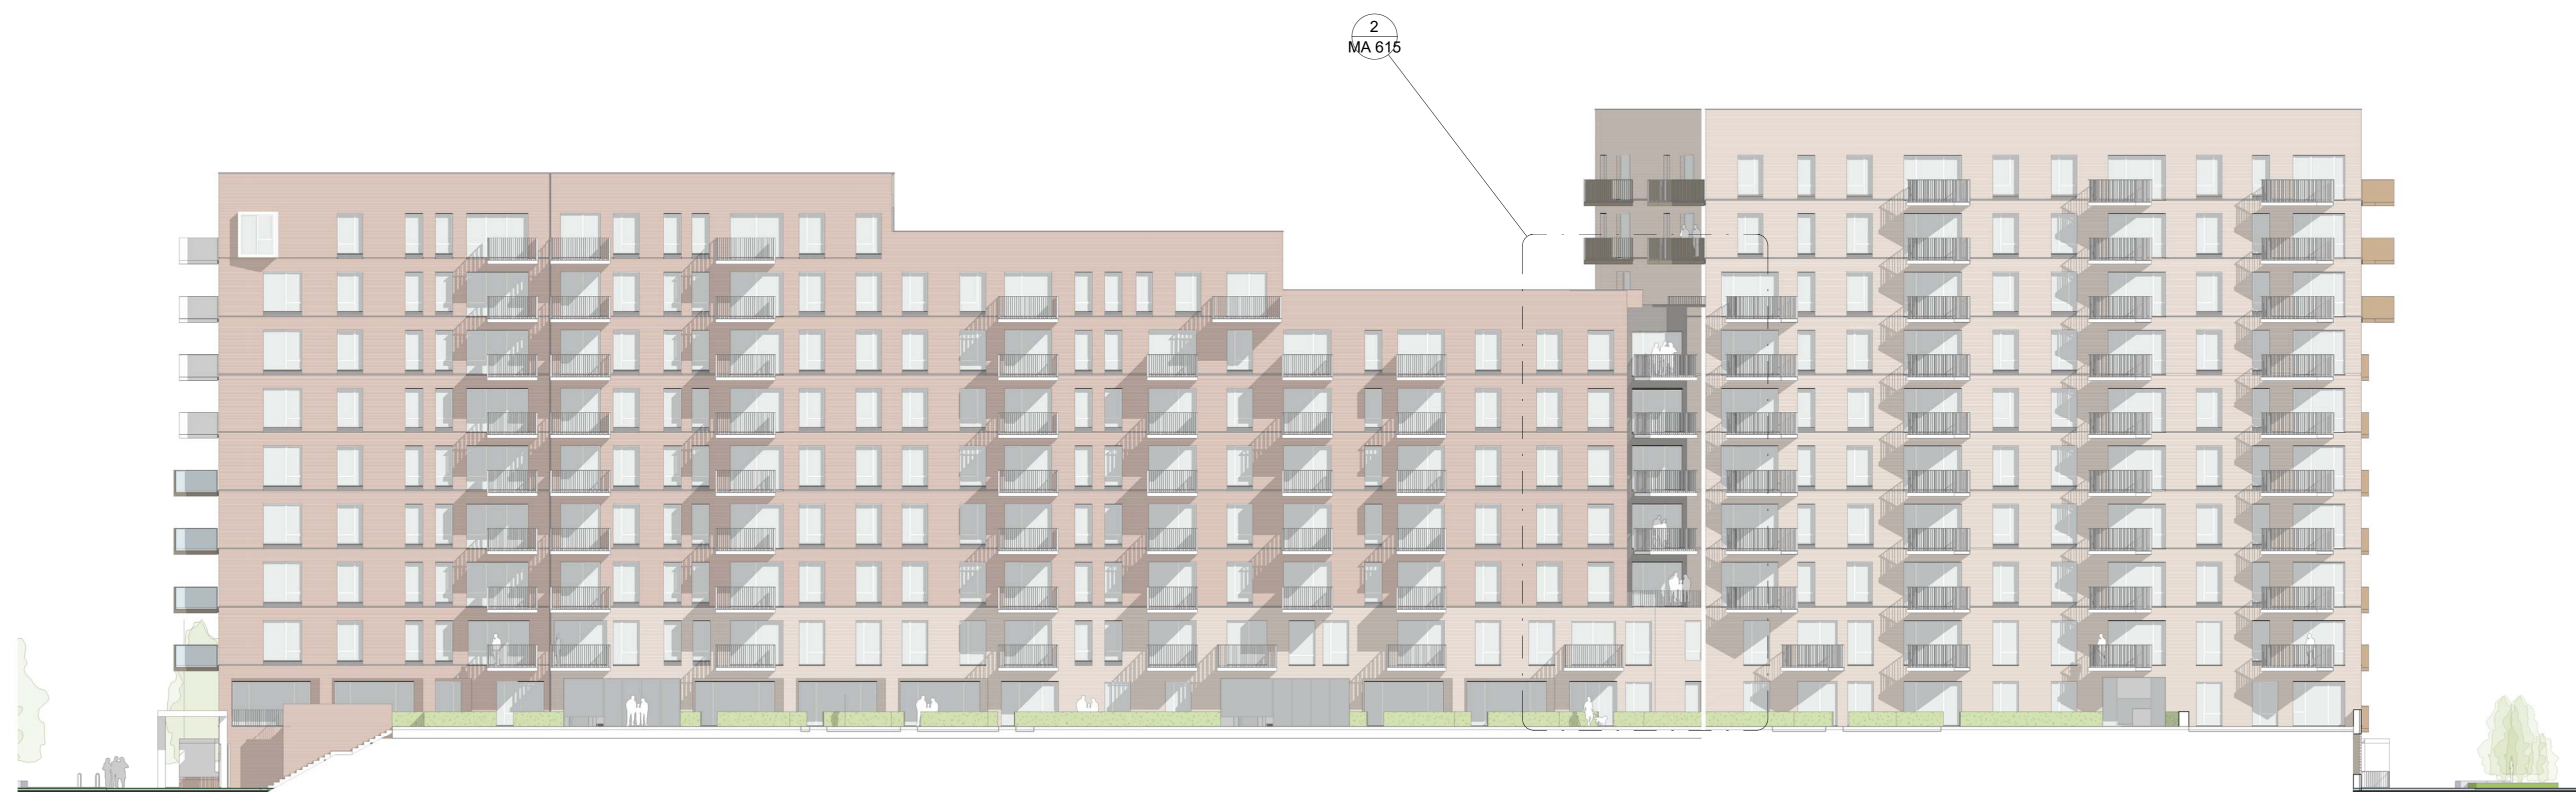

COURTYARD EAST ELEVATION - B  
1:200

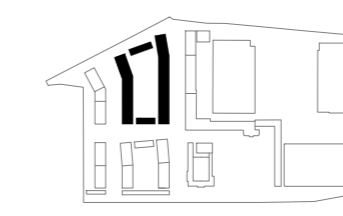

DATE	REV.	DESCRIPTION	CHK.
150117	01	01 - Design Concept Update	SL
150227	02	02 - Design Progress Update	SL
150302	03	03 - Design Progress Update	SL
150318	04	04 - Planning Application	SL
150323	05	05 - Planning Application	SL
151124	06	06 - Planning Application	SL
151130	07	07 - Planning Application	SL