
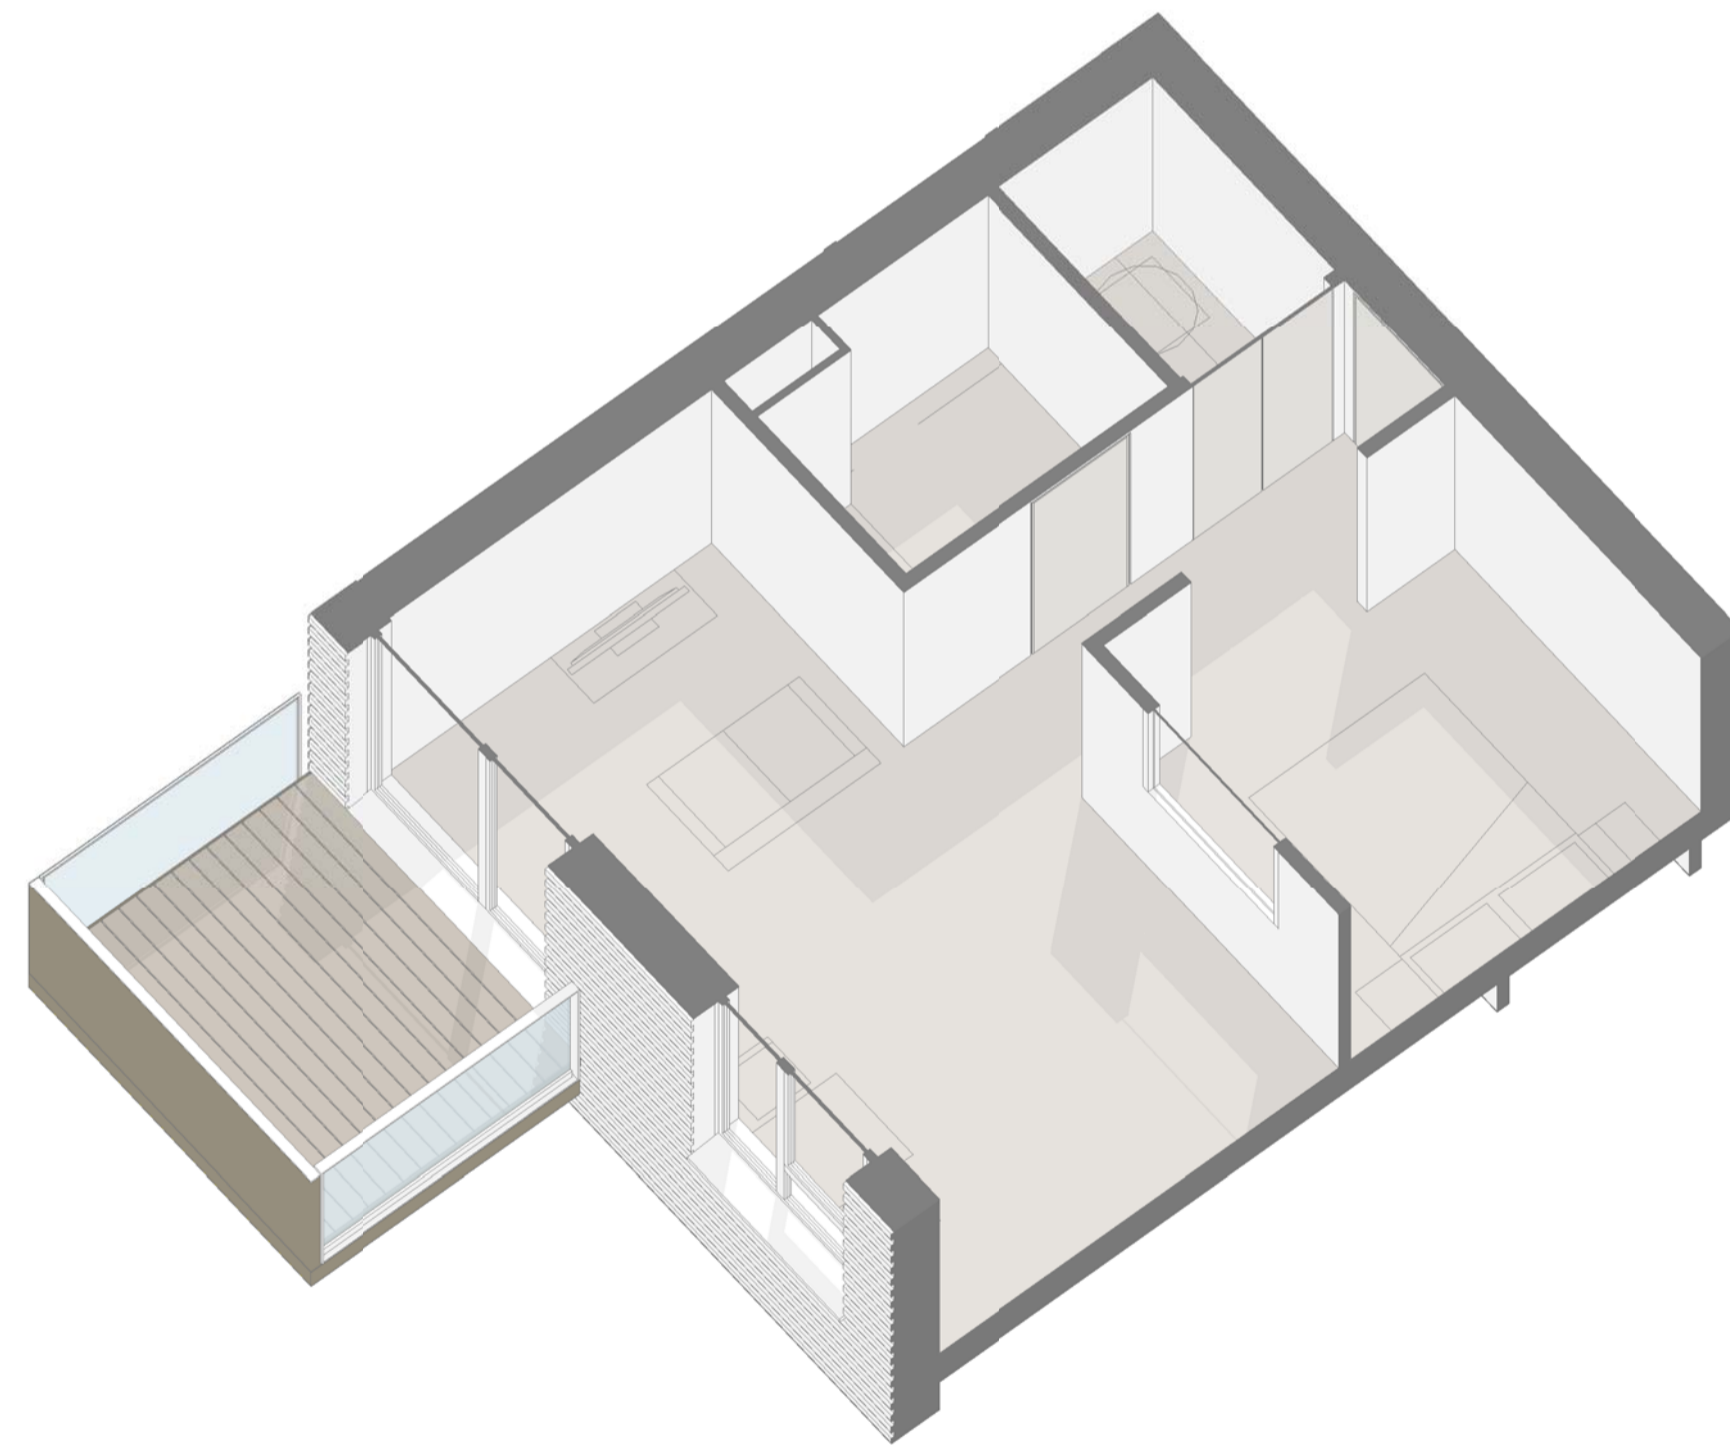


TYPE C

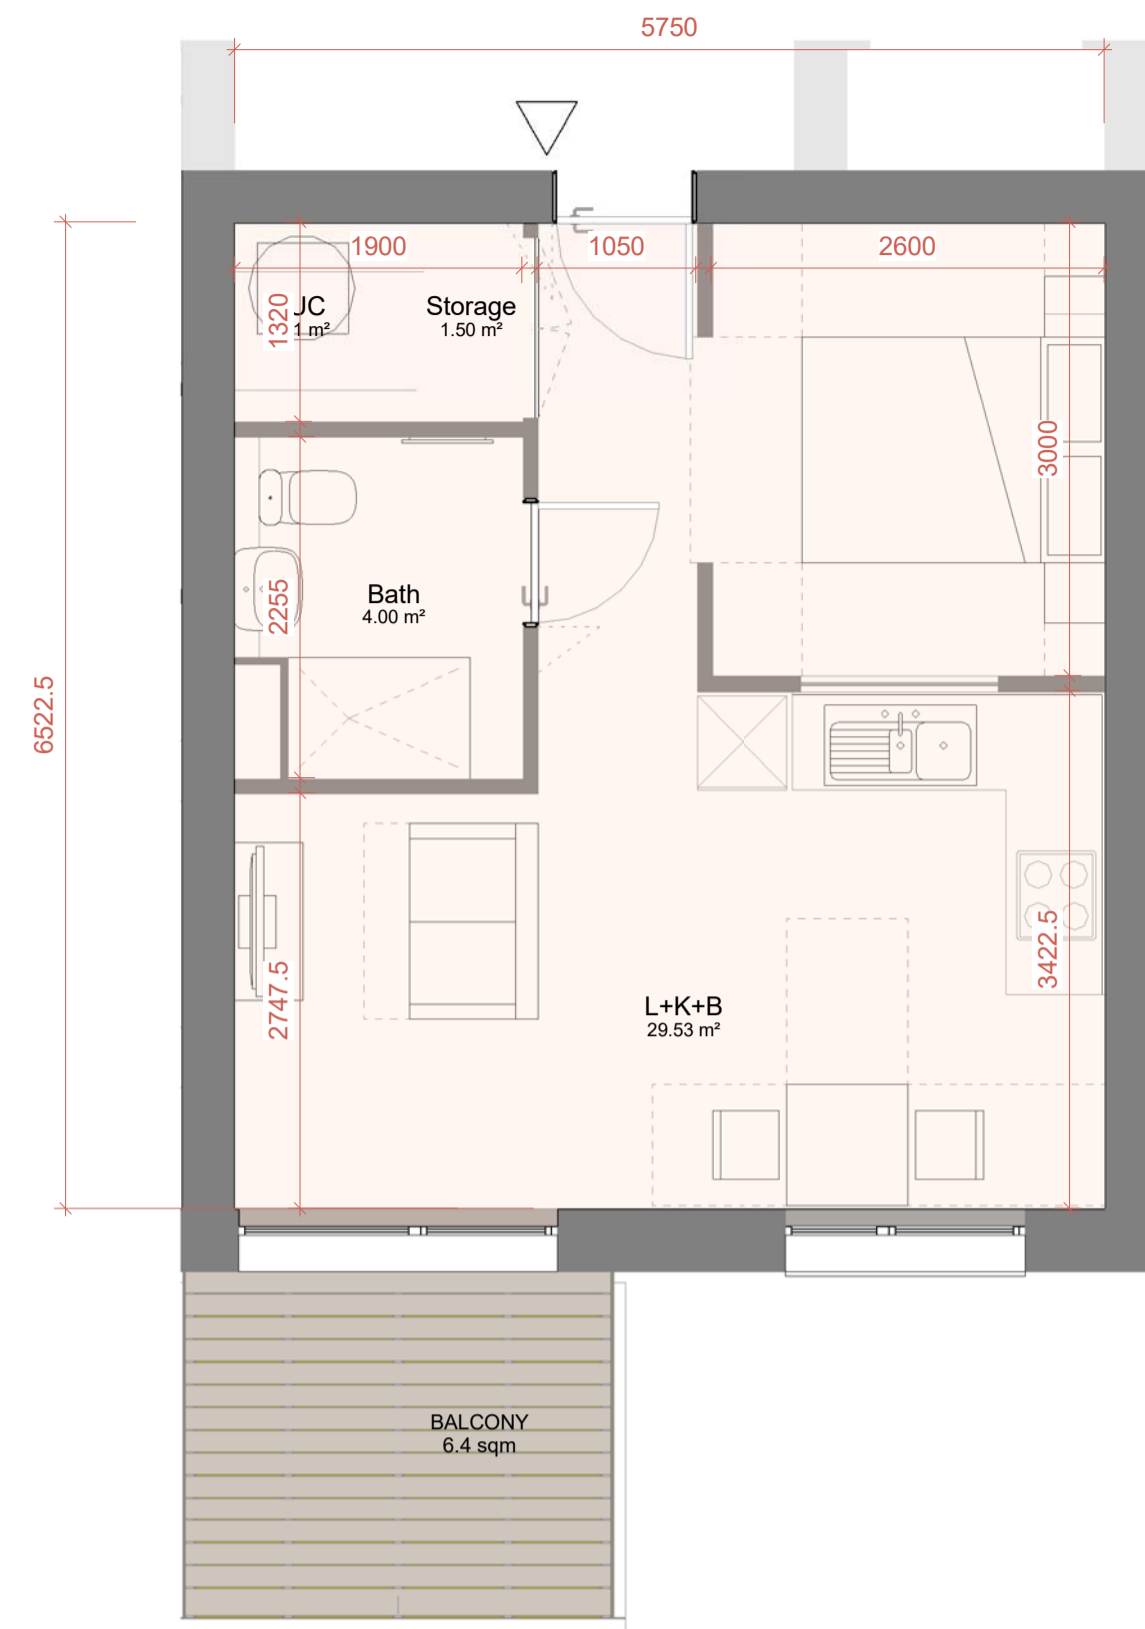



Type	Bed No	People No	Bath No	GIA
C	0	2	1	37.74 m²

Room	Net Area Sqm	Net Area Sqft
L+K+B	29.53 m²	318 SF
PUC	1.01 m²	11 SF
Storage	1.50 m²	16 SF
Bath	4.00 m²	43 SF
	36.05 m²	388 SF

STUDIO - 1 BED 1 PERSON	LHDG Requirements	COMPLIANT	FORMER NESTLE FACTORY
Combined Space	As per Appendix D	✓	See Plan
WC with Shower	As per Diagram 2.5	✓	See Plan
Storage	1 sqm	✓	1.83 sqm
<b>Minimum Area Required (sqm)</b>	<b>37 sqm</b>	✓	<b>37.50 sqm</b>
<b>Minimum Outdoor Amenity Space (sqm)</b>	<b>5 sqm</b>	✓	<b>5 m</b>

TYPE D

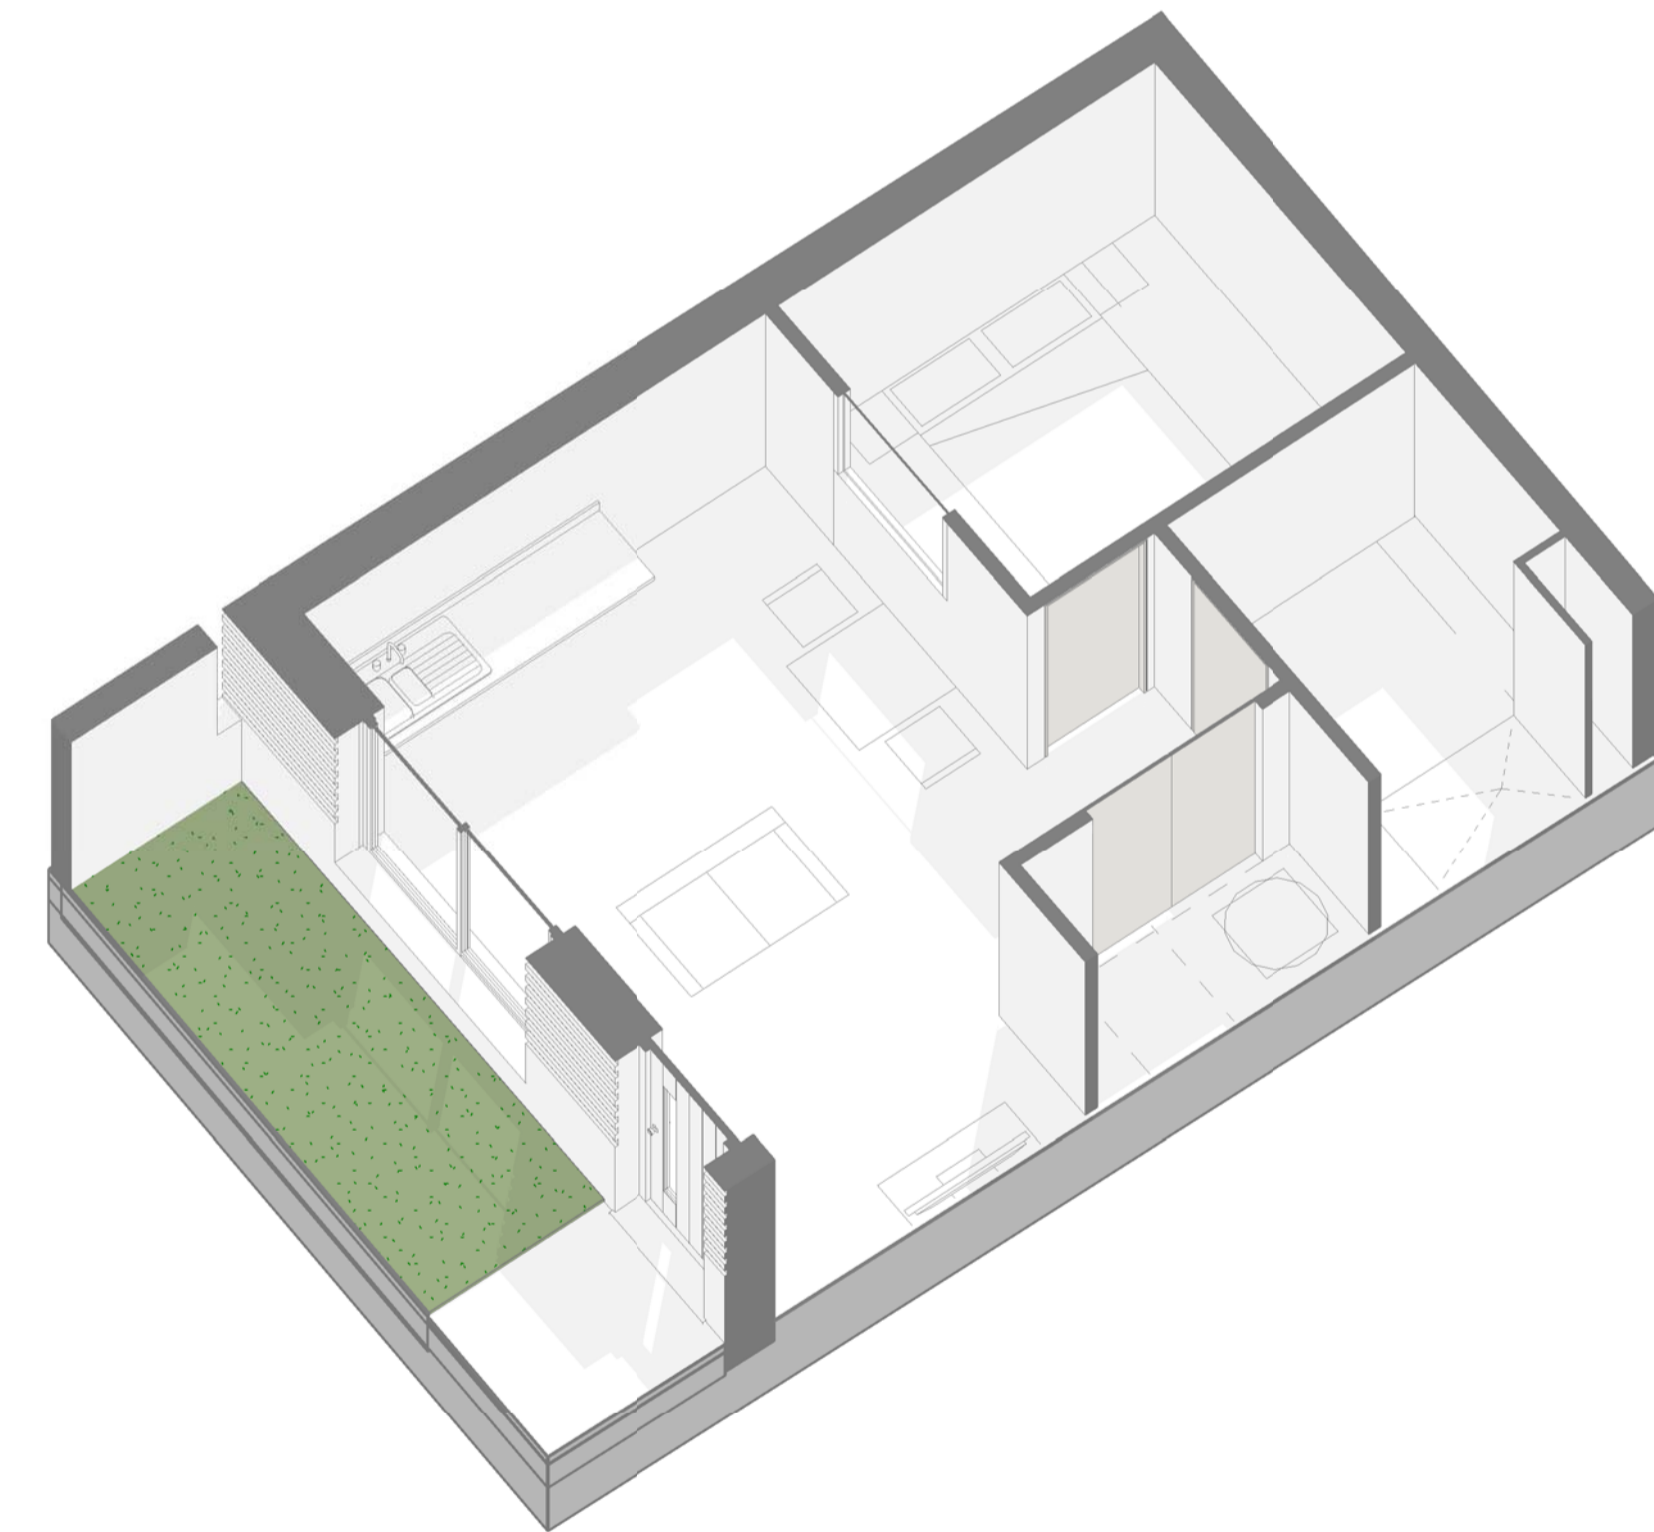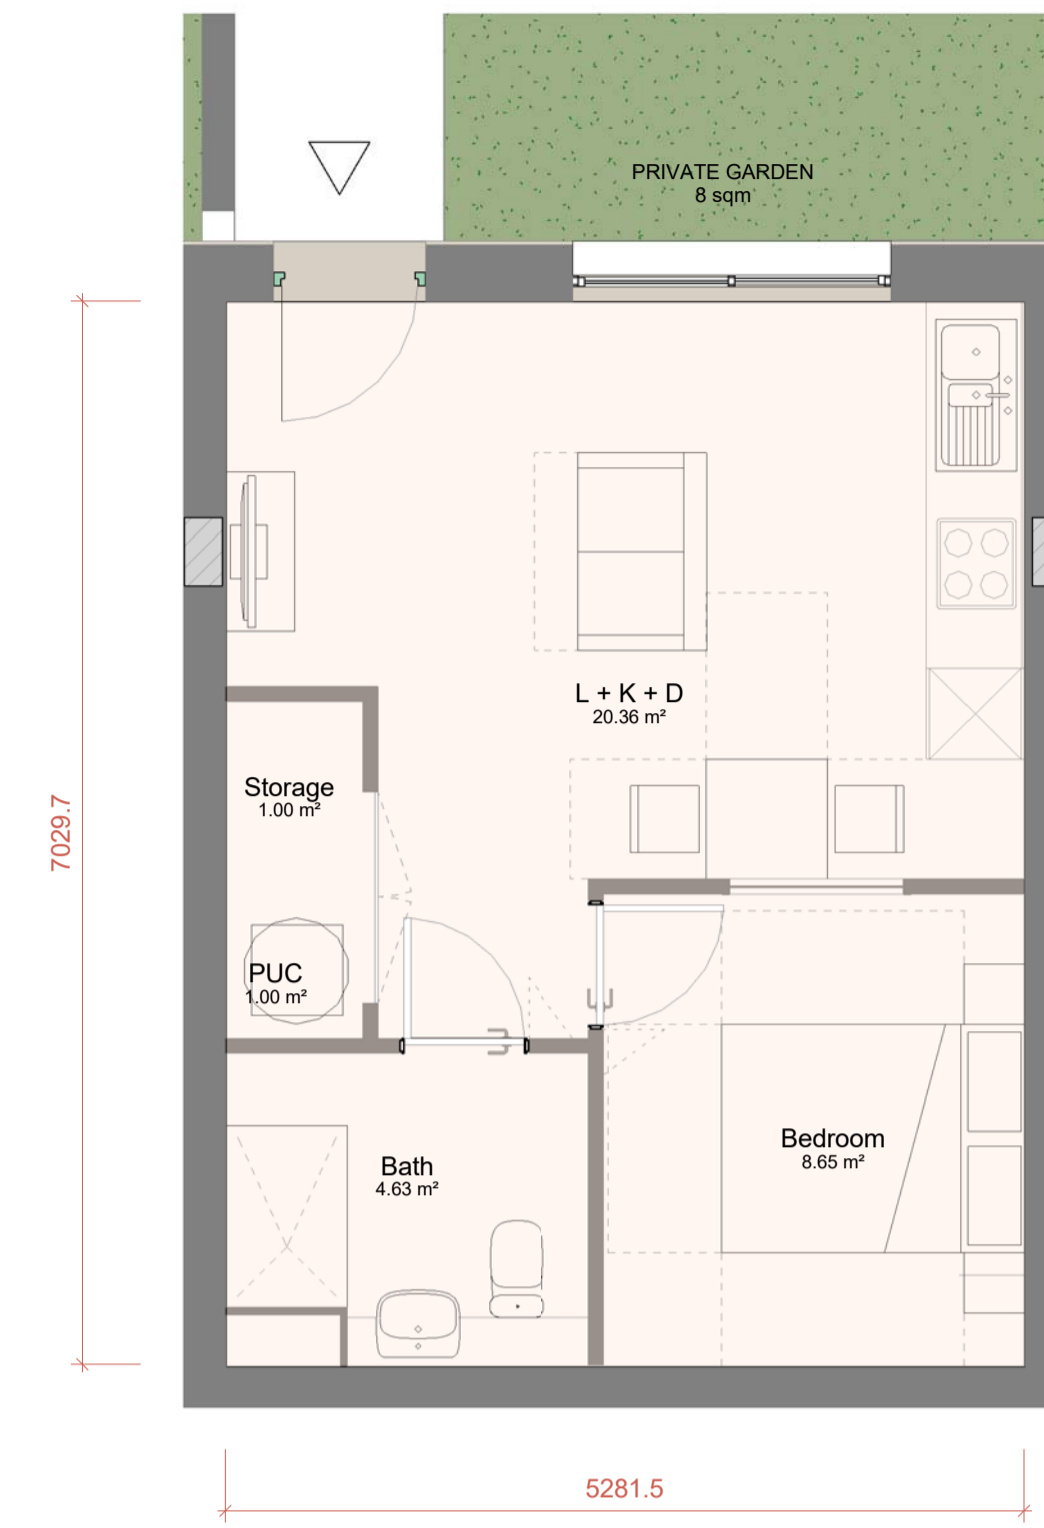

Type	Bed No	People No	Bath No	GIA
D	0	2	1	37.13 m²

Room	Net Area Sqm	Net Area Sqft
Bath	4.63 m²	50 SF
PUC	1.00 m²	11 SF
Storage	1.00 m²	11 SF
Bedroom	8.65 m²	93 SF
L + K + D	20.36 m²	219 SF
	35.66 m²	384 SF

STUDIO - 1 BED 1 PERSON	LHDG Requirements	COMPLIANT	FORMER NESTLE FACTORY
Combined Space	As per Appendix D	✓	See Plan
WC with Shower	As per Diagram 2.5	✓	See Plan
Storage	1 sqm	✓	1.67 sqm
<b>Minimum Area Required (sqm)</b>	<b>37 sqm</b>	✓	<b>37.13 sqm</b>
<b>Minimum Outdoor Amenity Space (sqm)</b>	<b>5 sqm</b>	✓	<b>5 m</b>

