
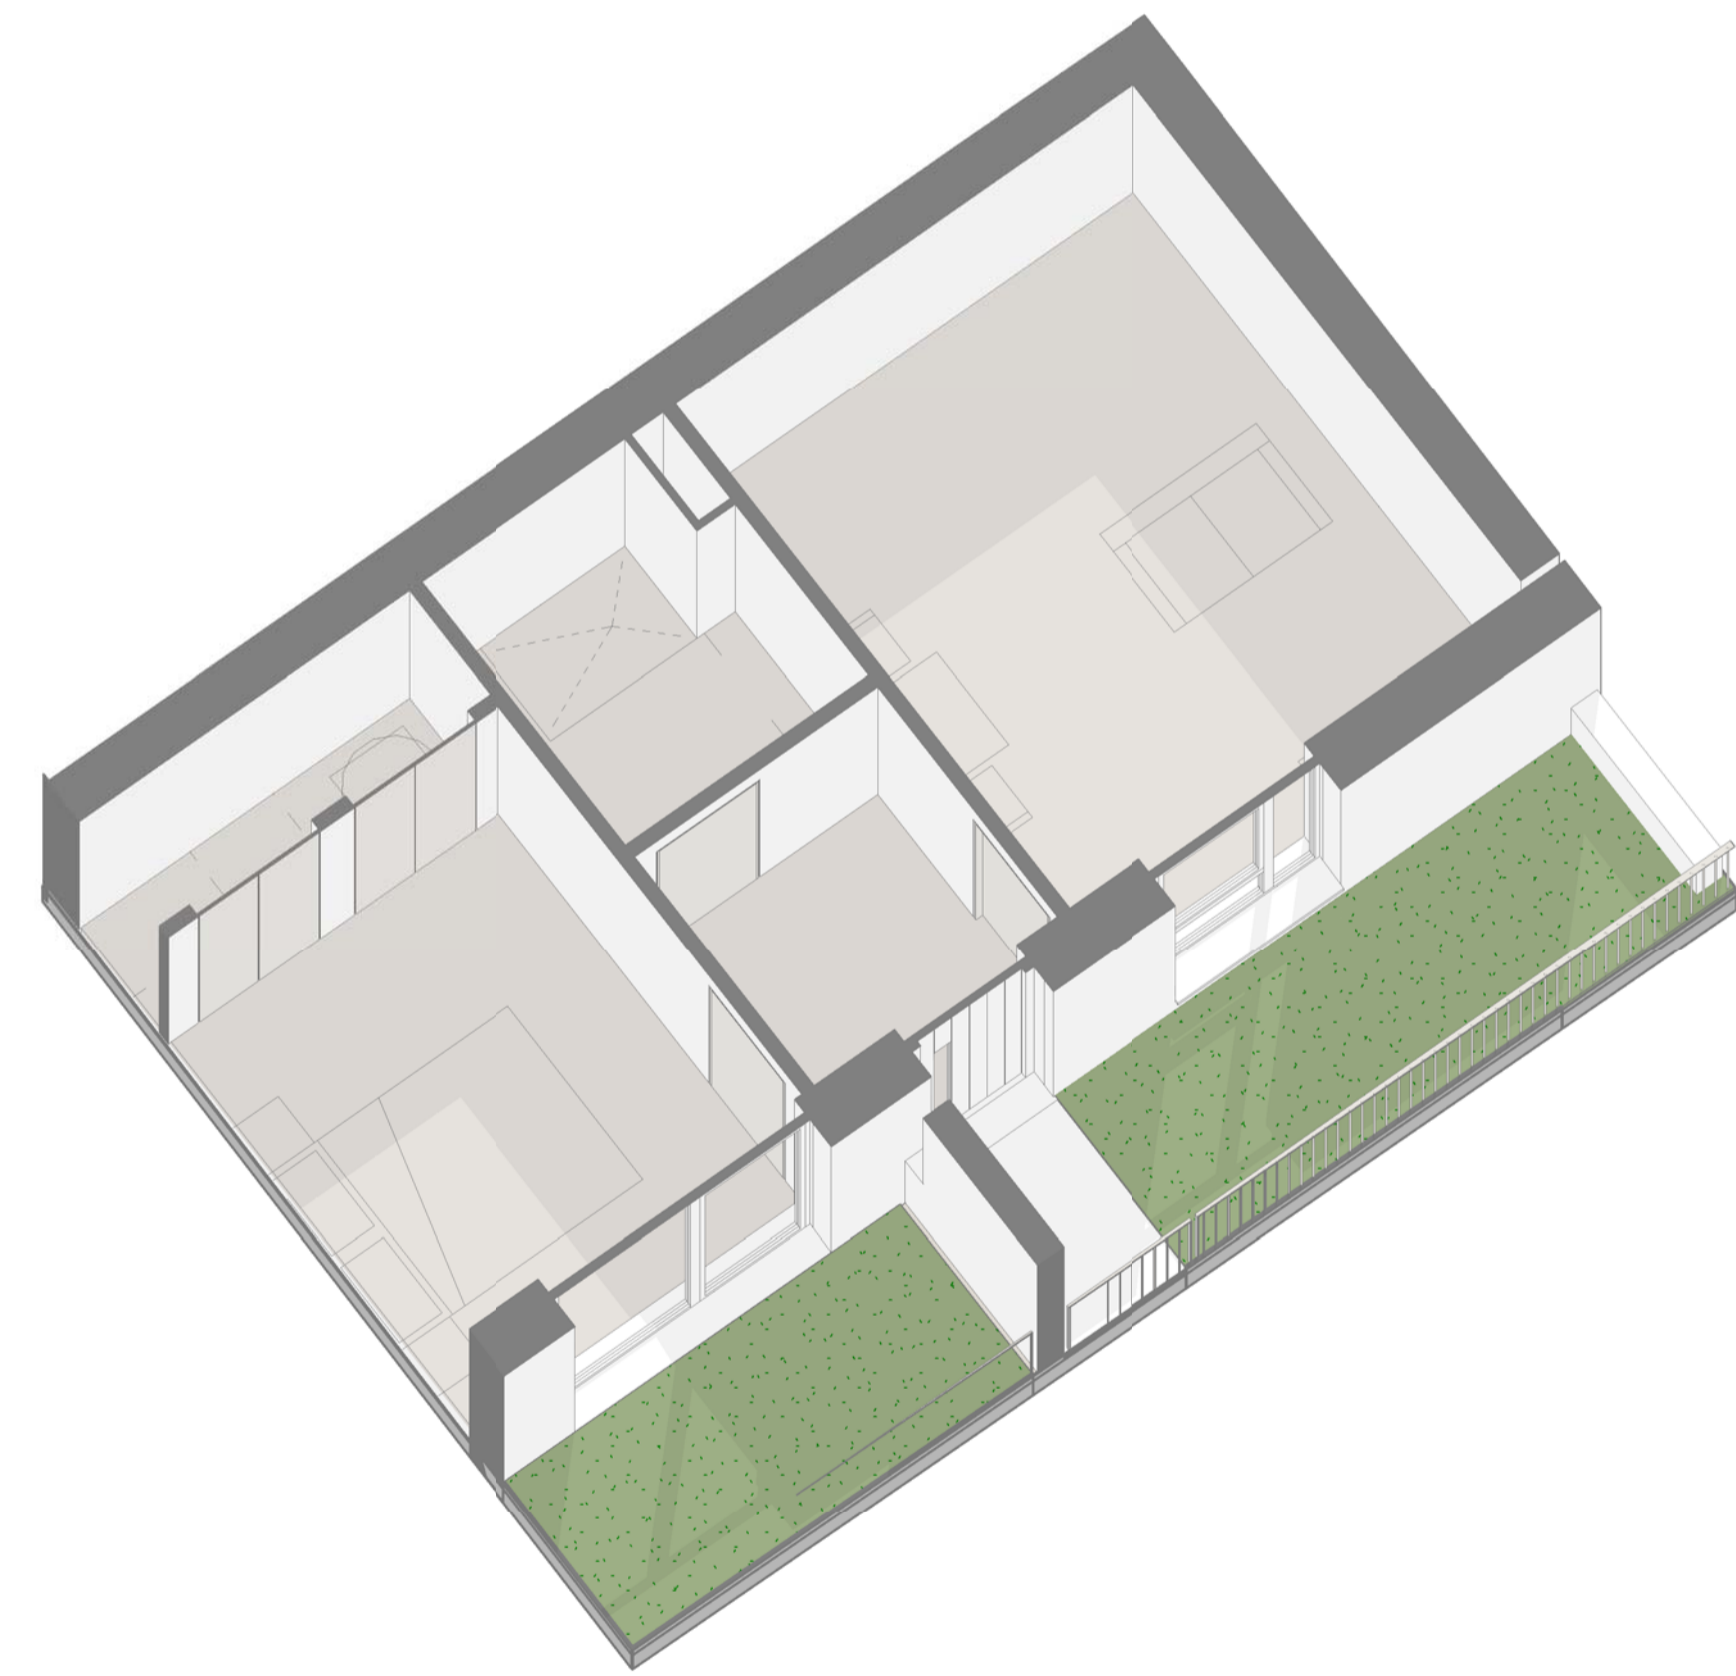



TYPE E

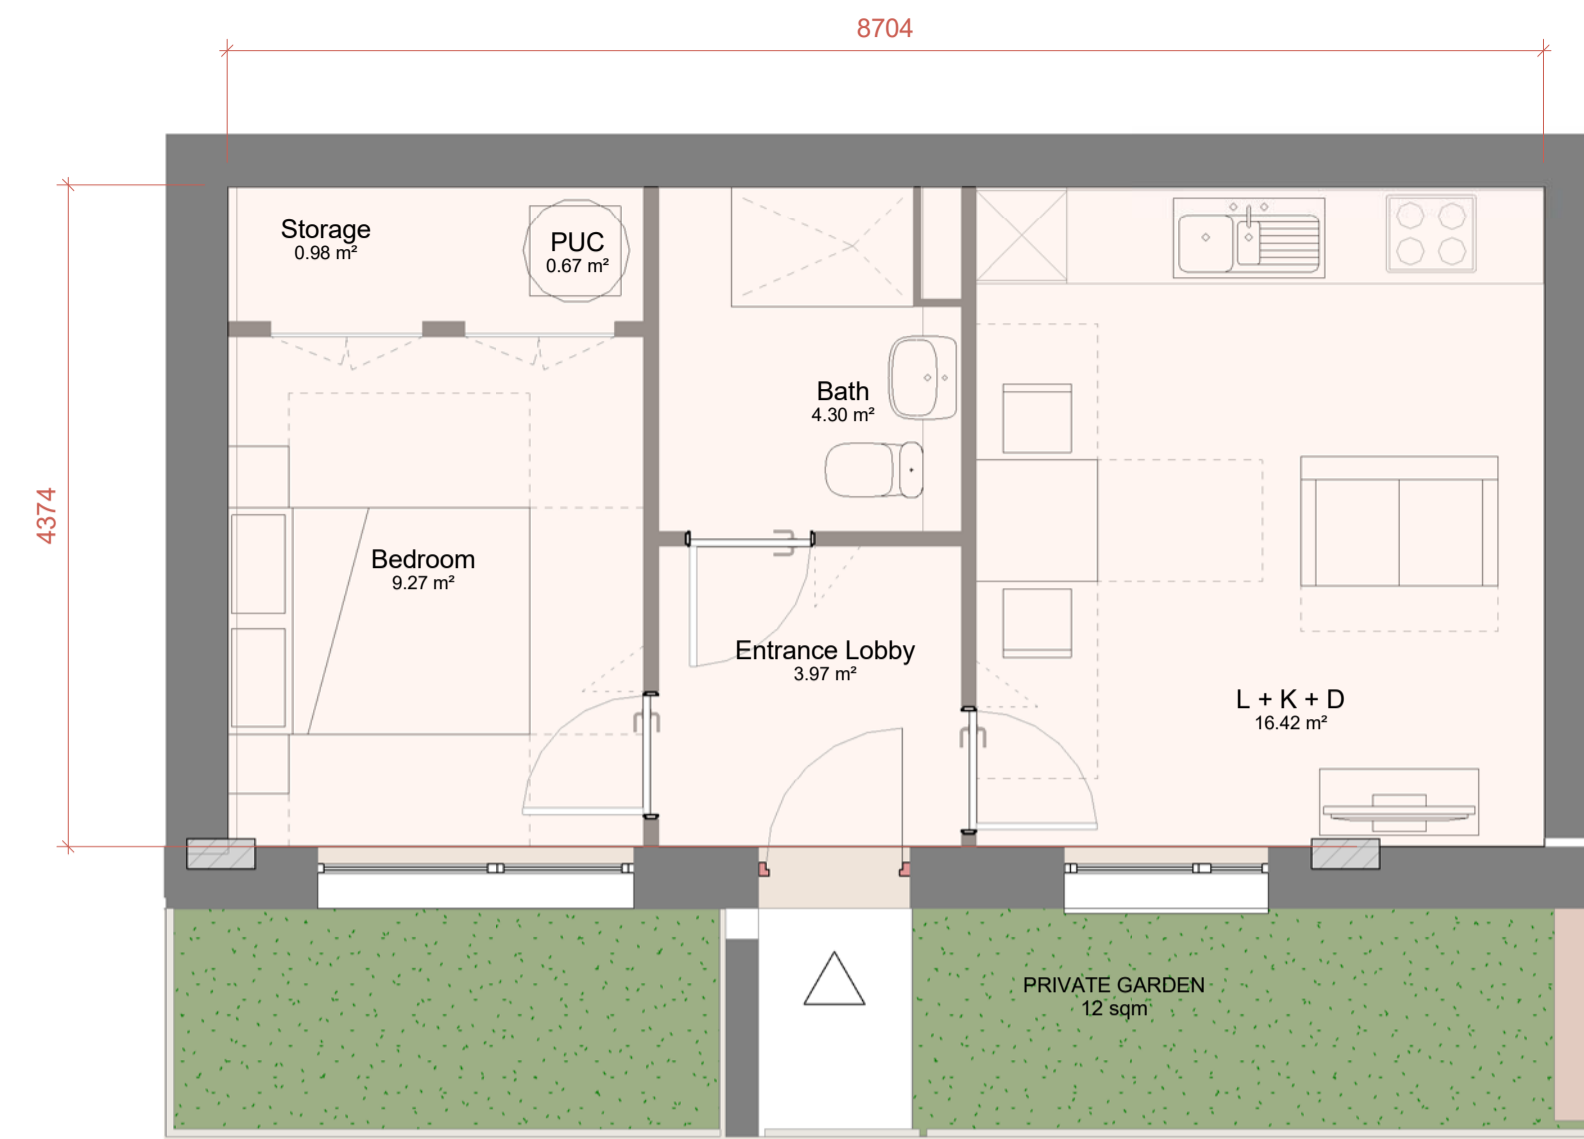

Type	Bed No	People No	Bath No	GIA
E	0	2	1	38.04 m²
Room	Net Area Sqm	Net Area Sqft		
Entrance Lobby	3.97 m²	43 SF		
L + K + D	16.42 m²	177 SF		
Storage	0.98 m²	11 SF		
PUC	0.67 m²	7 SF		
Bedroom	9.27 m²	100 SF		
Bath	4.30 m²	46 SF		
	35.61 m²	383 SF		

STUDIO - 1 BED 1 PERSON	LHDG Requirements	COMPLIANT	FORMER NESTLÉ FACTORY
Combined Space	As per Appendix D	✓	See Plan
WC with Shower	As per Diagram 2.5	✓	See Plan
Storage	1 sqm	✓	1 sqm
Minimum Area Required (sqm)	37 sqm	✓	38.04 sqm
Minimum Outdoor Amenity Space (sqm)	5 sqm	✓	5 m

TYPE F

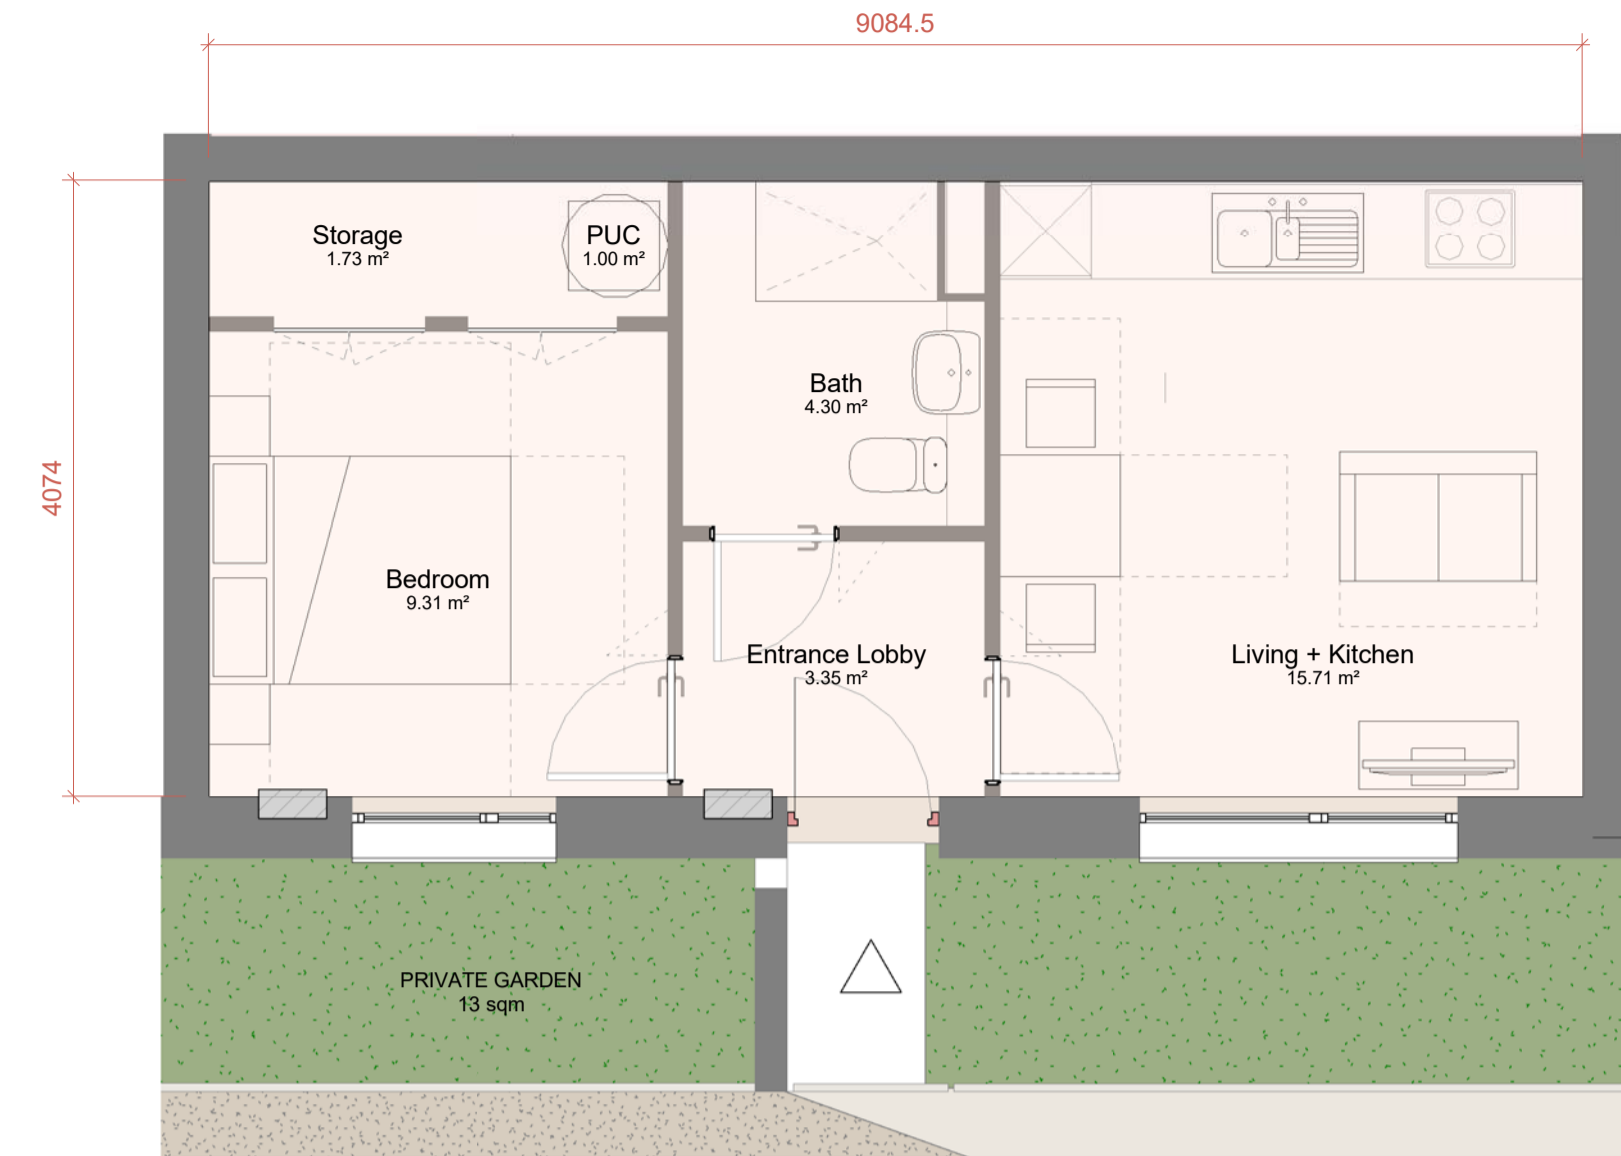

Type	Bed No	People No	Bath No	GIA
F	0	2	1	37.00 m²
Room	Net Area Sqm	Net Area Sqft		
Entrance Lobby	3.35 m²	36 SF		
Living + Kitchen	15.71 m²	169 SF		
Storage	1.73 m²	19 SF		
PUC	1.00 m²	11 SF		
Bedroom	9.31 m²	100 SF		
Bath	4.30 m²	46 SF		
	35.39 m²	381 SF		

STUDIO - 1 BED 1 PERSON	LHDG Requirements	COMPLIANT	FORMER NESTLÉ FACTORY
Combined Space	As per Appendix D	✓	See Plan
WC with Shower	As per Diagram 2.5	✓	See Plan
Storage	1 sqm	✓	1.04 sqm
Minimum Area Required (sqm)	37 sqm	✓	37 sqm
Minimum Outdoor Amenity Space (sqm)	5 sqm	✓	5 m

