






T ? - ?  
T ? - ?  
T ? - ?

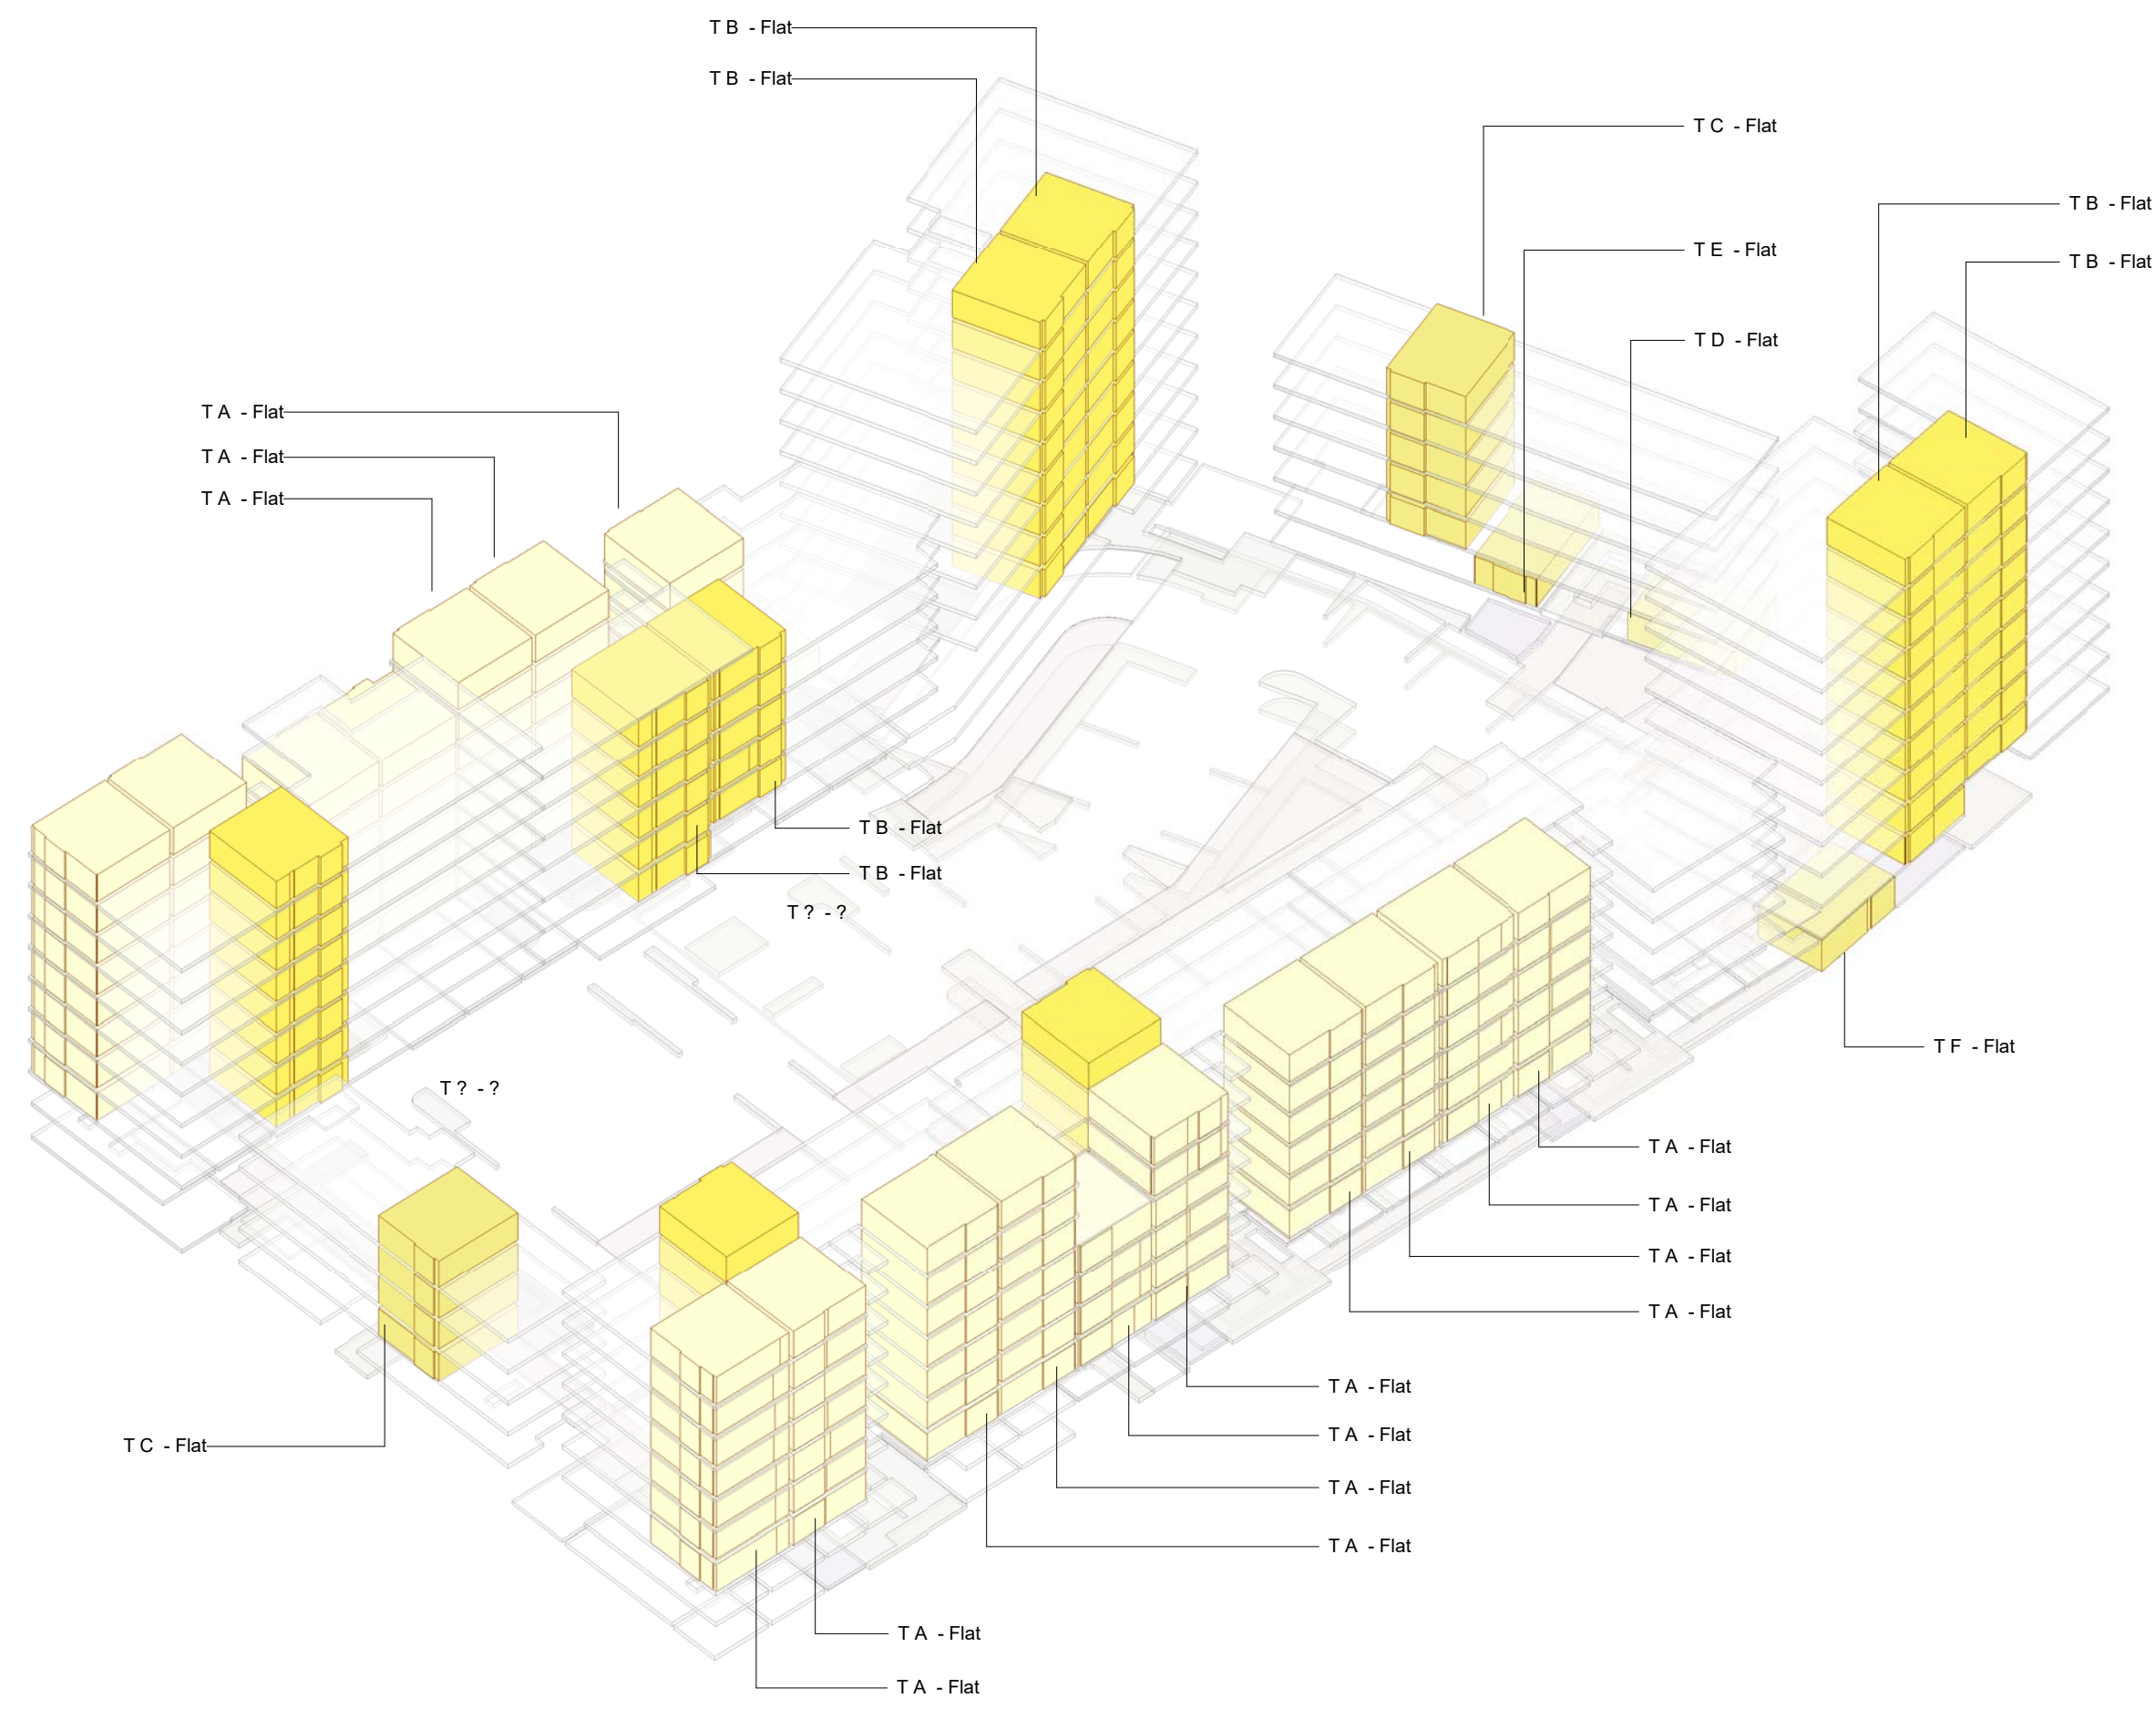

TYPE A

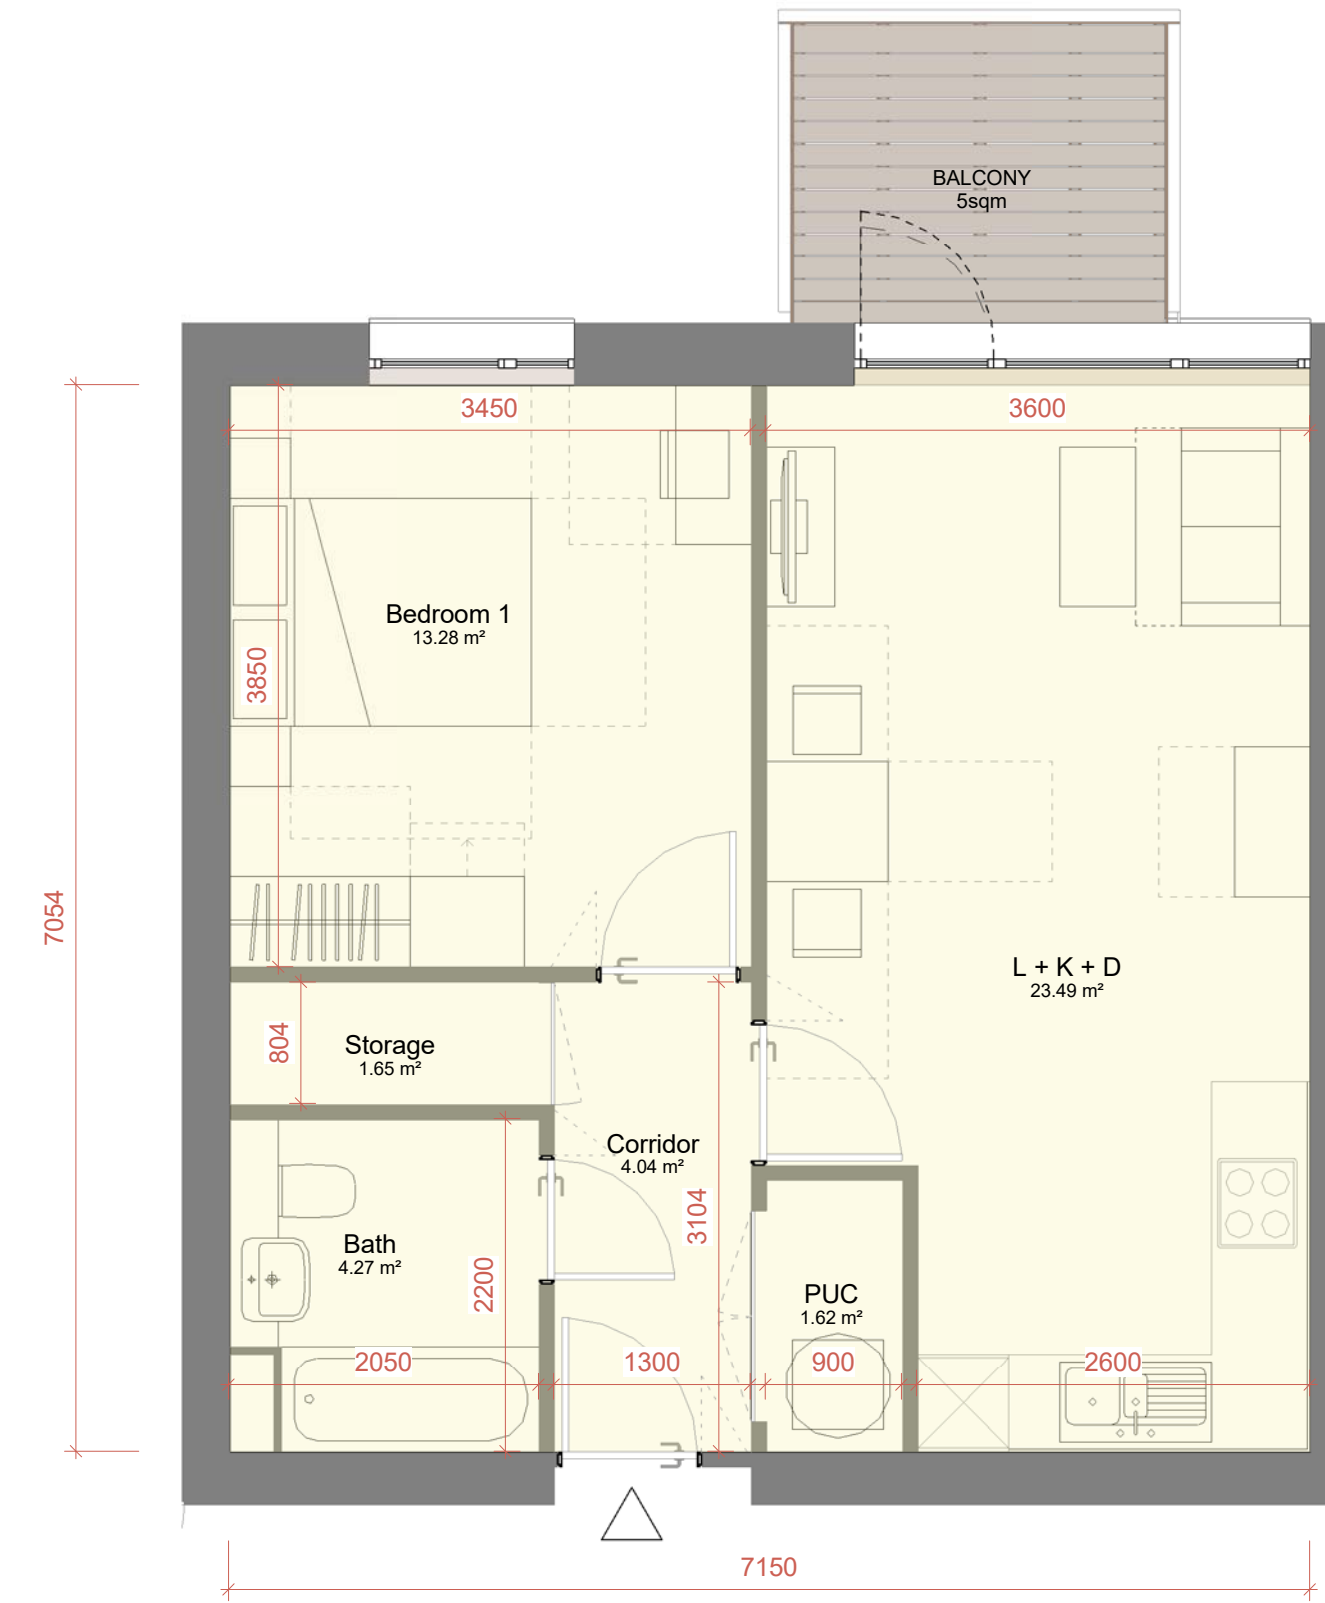

TYPE B

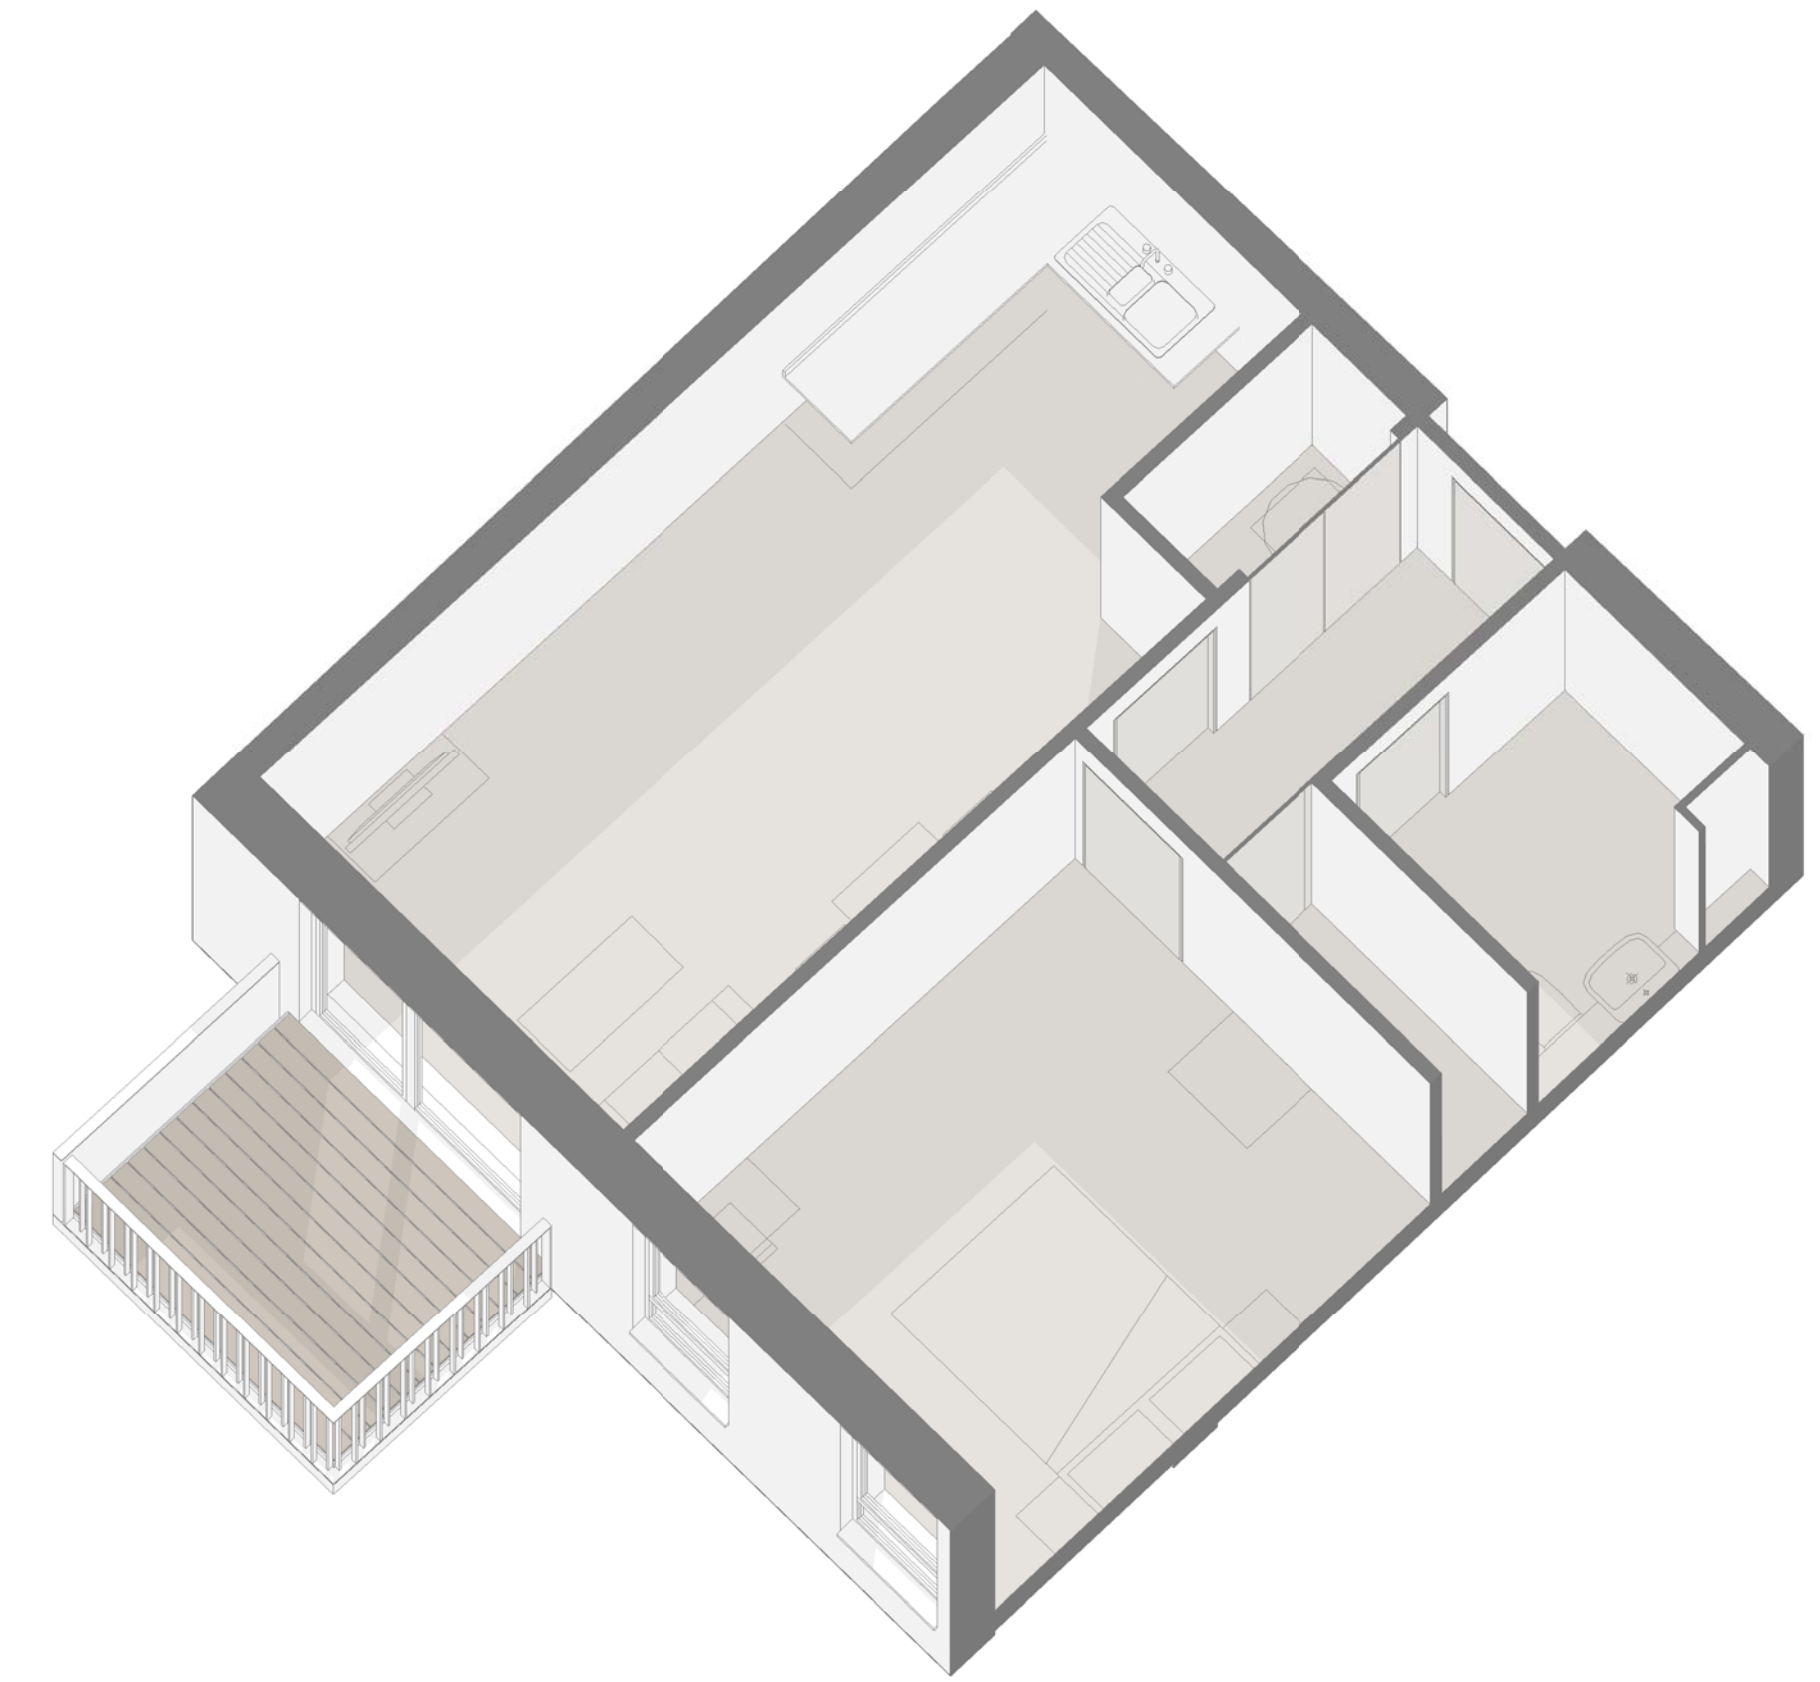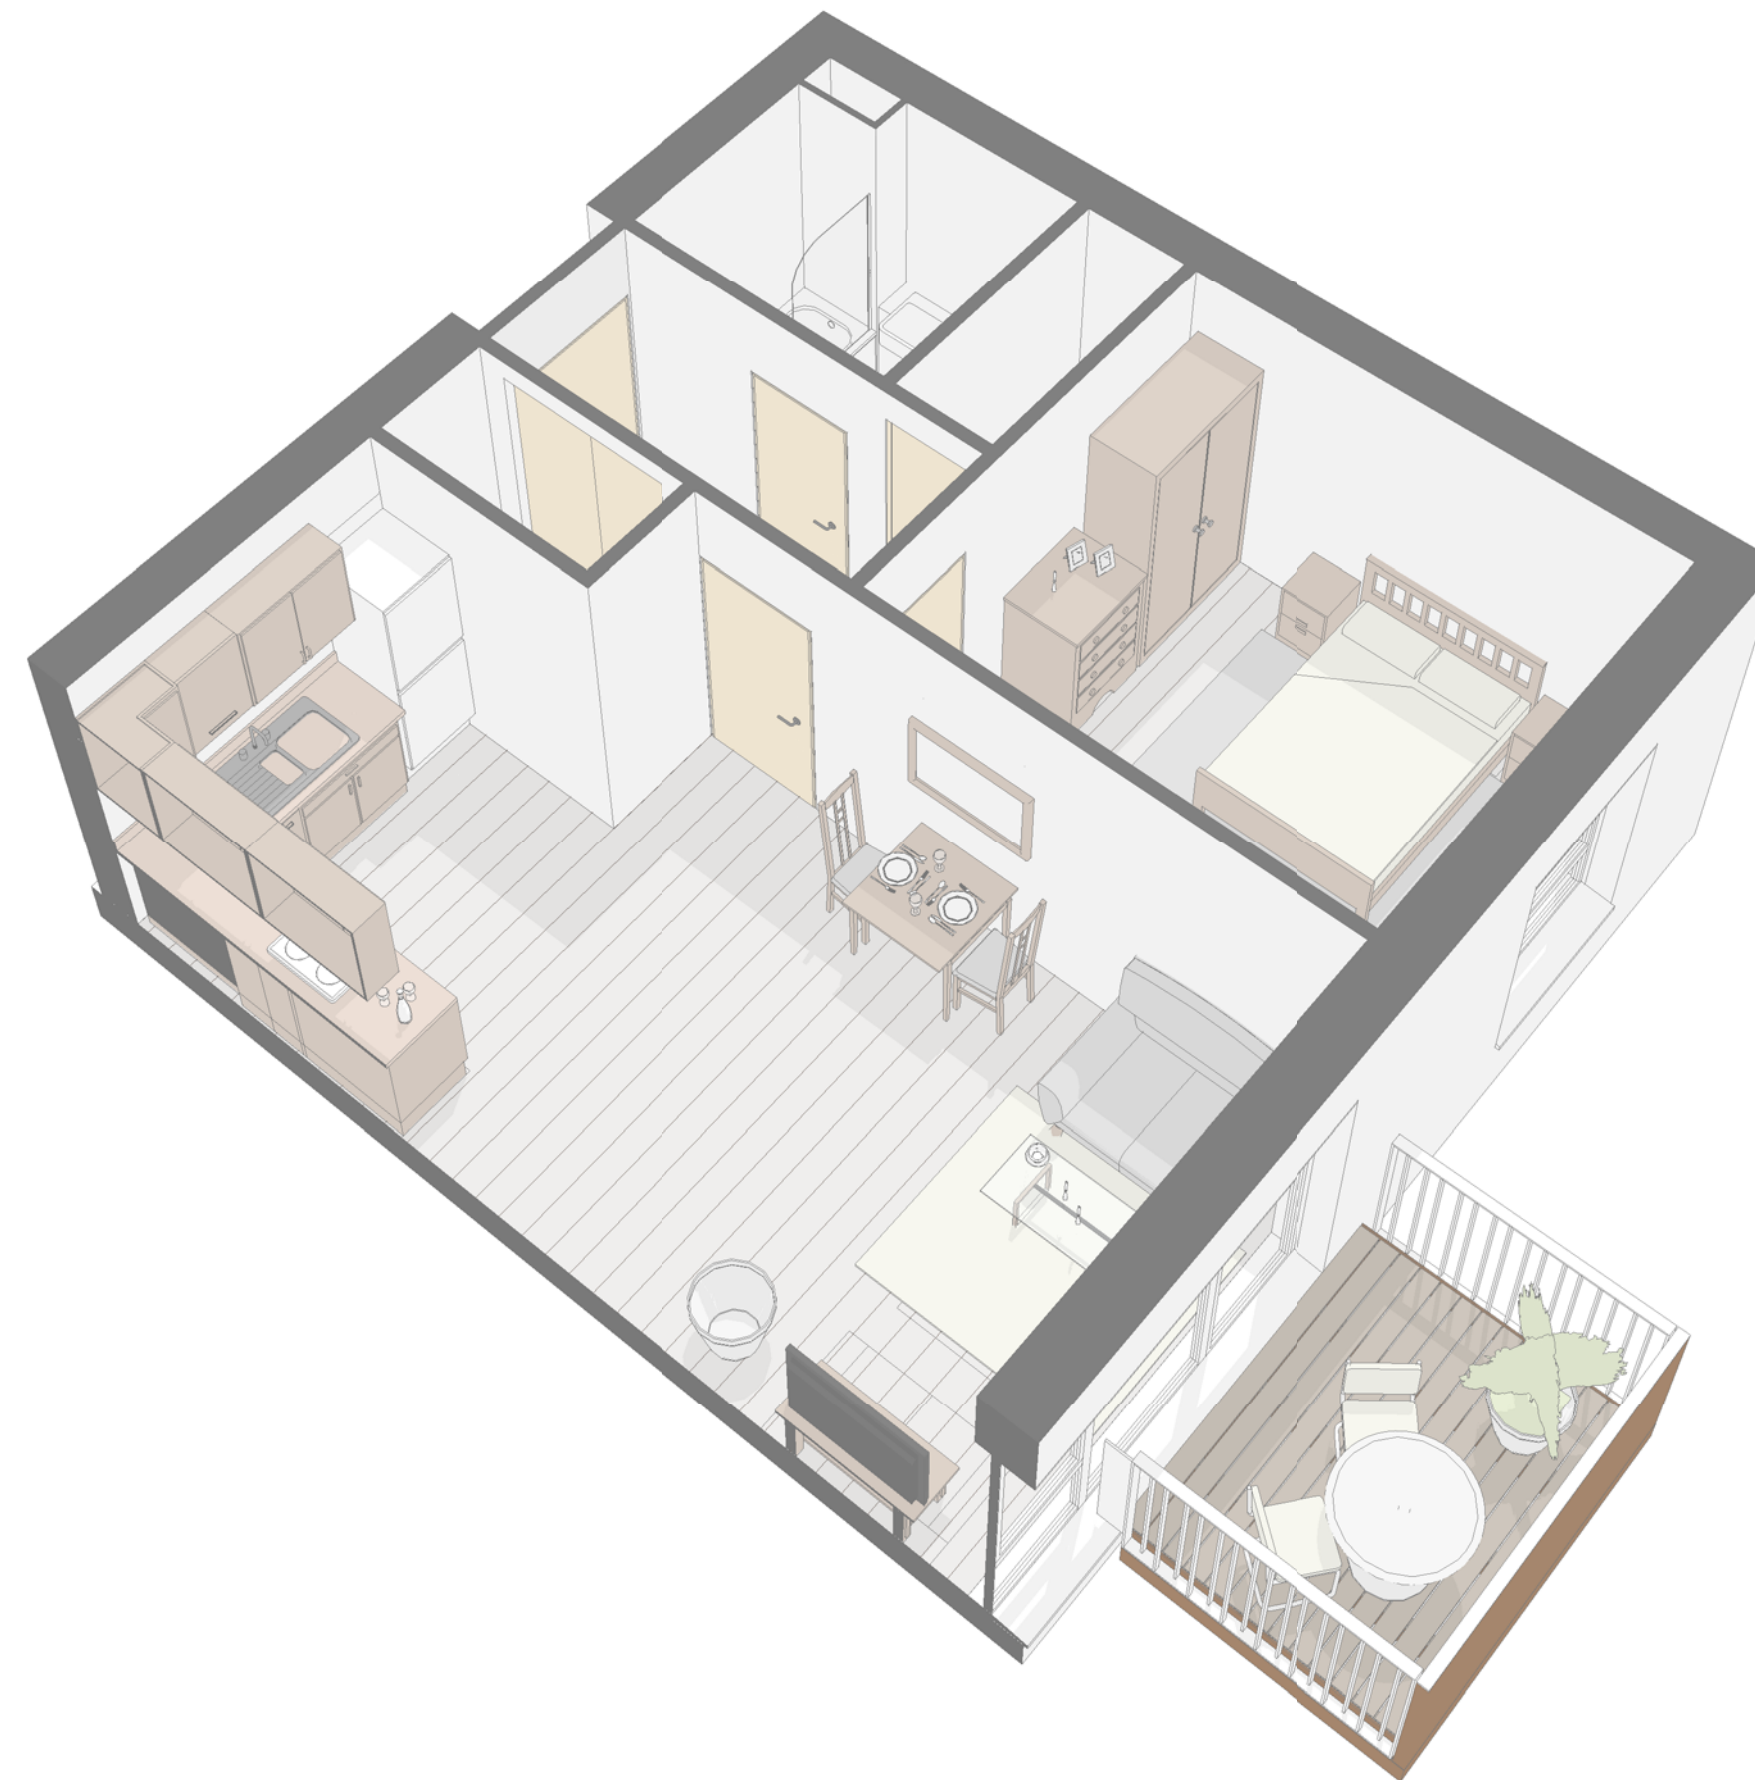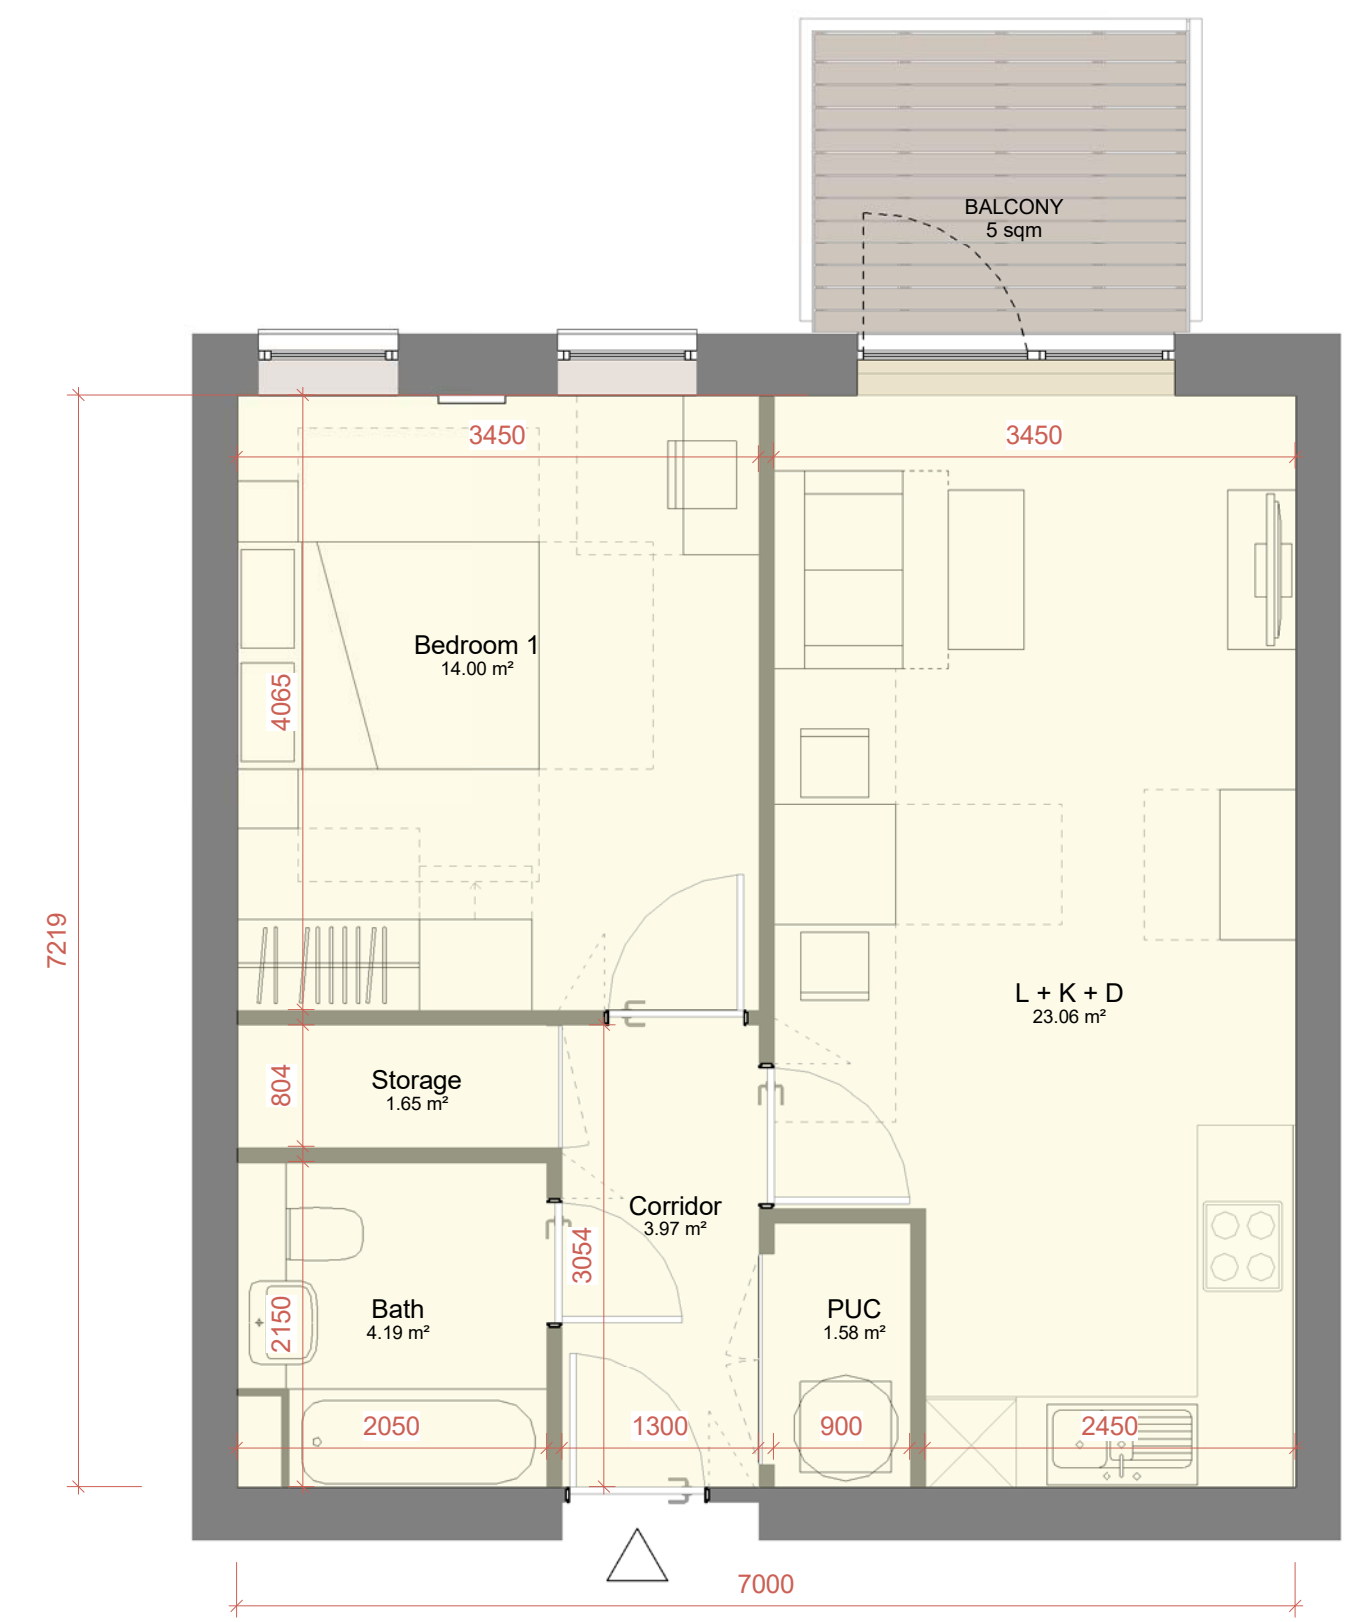

COUNT 1B TYPE							
Count	Type	Building Name	Gross Floor Area	Bed No	People No	Bath No	Duplex
<b>A</b>							
12	1B (Type A)	B1	50.78 m²	1	2	1	Flat
22	1B (Type A)	B2	50.78 m²	1	2	1	Flat
28	1B (Type A)	B3	50.78 m²	1	2	1	Flat
28	1B (Type A)	B5	50.78 m²	1	2	1	Flat
21	1B (Type A)	B6	50.78 m²	1	2	1	Flat
<b>111</b>							
<b>B</b>							
6	1B (Type B)	B2	51.00 m²	1	2	1	Flat
7	1B (Type B)	B3	51.00 m²	1	2	1	Flat
8	1B (Type B)	B5	51.00 m²	1	2	1	Flat
11	1B (Type B)	B6	51.00 m²	1	2	1	Flat
18	1B (Type B)	B7	51.16 m²	1	2	1	Flat
19	1B (Type B)	B9	51.00 m²	1	2	1	Flat
<b>69</b>							
<b>C</b>							
4	1B (Type C)	B4	50.43 m²	1	2	1	Flat
5	1B (Type C)	B8	50.76 m²	1	2	1	Flat
<b>9</b>							
<b>D</b>							
1	1B (Type D)	B8	50.41 m²	1	2	1	Flat
<b>1</b>							
<b>E</b>							
1	1B (Type E)	B8	50.54 m²	1	2	1	Flat
<b>1</b>							
<b>F</b>							
1	1B (Type F)	B9	50.37 m²	1	2	1	Flat
<b>1</b>							
<b>192</b>							

Type	Bed No	People No	Bath No	GIA
Flat	1	2	1	50.78 m²

Room	Net Area Sqm	Net Area Sqft
L + K + D	23.49 m²	253 SF
Corridor	4.04 m²	43 SF
Bath	4.27 m²	46 SF
Storage	1.65 m²	18 SF
PUC	1.62 m²	17 SF
Bedroom 1	13.28 m²	143 SF
	48.35 m²	520 SF

FLAT - 1 BED 2 PERSONS	LHDG Requirements	COMPLIANT	FORMER NESTLE FACTORY
Combined Kitchen/Living/Dining	As per Appendix D	✓	See Plan
Double Room 1 (Principal)	11.5 sqm   w: 2.75 m	✓	13.28 sqm   3.45 m
Bathroom	As per Diagram 2.5	✓	See Plan
Storage	1.5 sqm	✓	1.65 sqm
Minimum Area Required (sqm)	50 sqm	✓	50.44 sqm
Minimum Outdoor Amenity Space (sqm)	5 sqm	✓	5 sqm

Type	Bed No	People No	Bath No	GIA
Flat	1	2	1	51.00 m²

Room	Net Area Sqm	Net Area Sqft
Bedroom 1	14.00 m²	151 SF
L + K + D	23.06 m²	248 SF
Storage	1.5 sqm	17 SF
Corridor	3.97 m²	43 SF
Bath	4.19 m²	45 SF
PUC	1.65 m²	18 SF
Storage	1.65 m²	18 SF
	48.43 m²	521 SF

FLAT - 1 BED 2 PERSONS	LHDG Requirements	COMPLIANT	FORMER NESTLE FACTORY
Combined Kitchen/Living/Dining	As per Appendix D	✓	See Plan
Double Room 1 (Principal)	11.5 sqm   w: 2.75 m	✓	14 sqm   3.45 m
Bathroom	As per Diagram 2.5	✓	See Plan
Storage	1.5 sqm	✓	1.65 sqm
Minimum Area Required (sqm)	50 sqm	✓	50.51 sqm
Minimum Outdoor Amenity Space (sqm)	5 sqm	✓	5 sqm

