
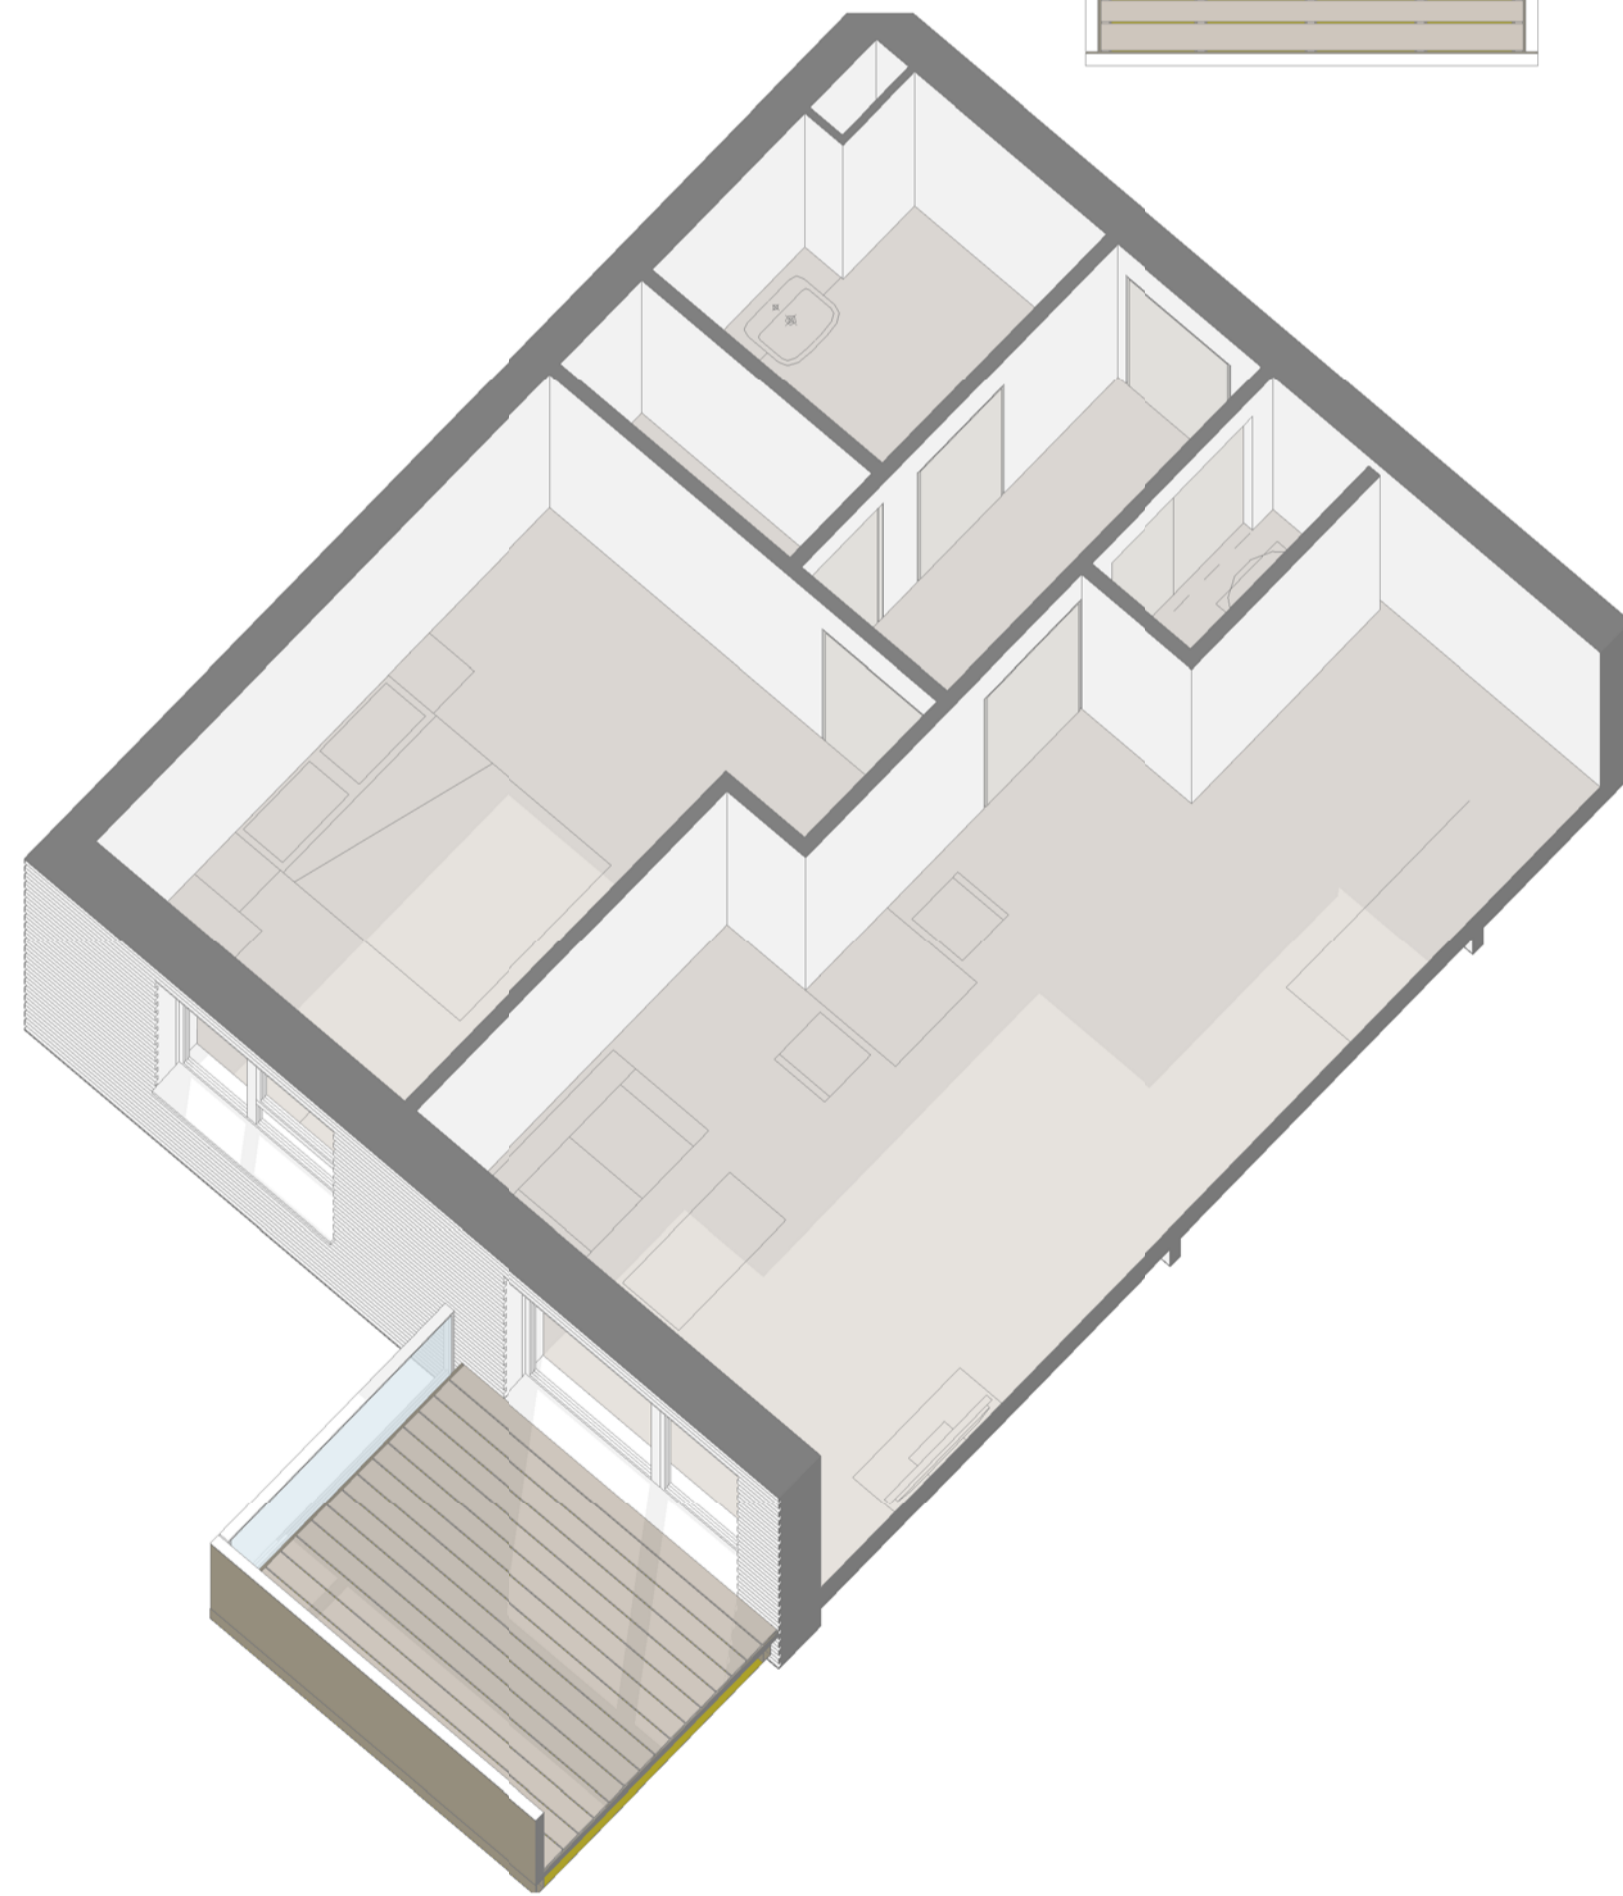


TYPE C

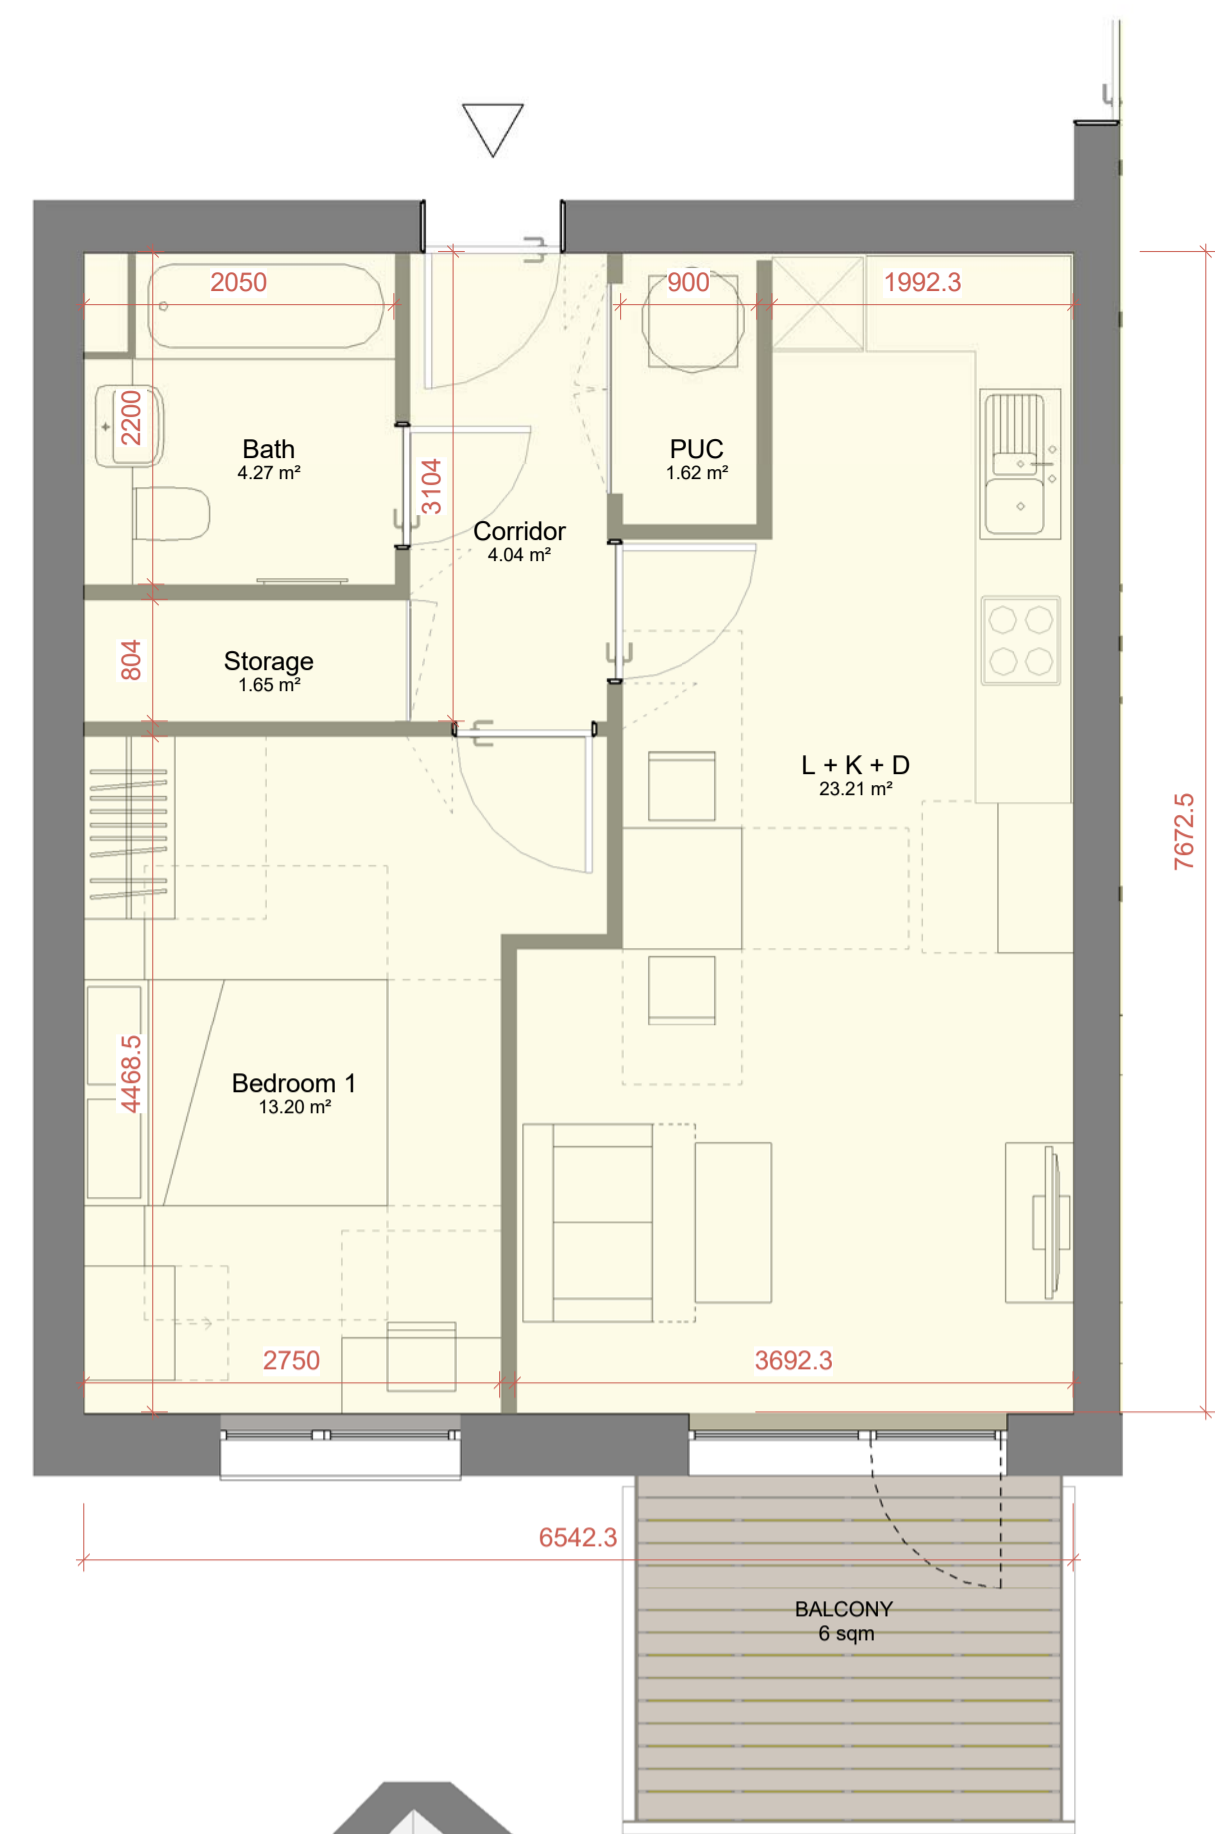


Type	Bed No	People No	Bath No	GIA
C	1	2	1	50.43 m²

Room	Net Area Sqm	Net Area Sqft
Bath	4.27 m²	46 SF
Storage	1.65 m²	18 SF
Bedroom 1	13.20 m²	142 SF
L + K + D	23.21 m²	250 SF
PUC	1.62 m²	17 SF
Corridor	4.04 m²	43 SF
	47.98 m²	516 SF

Room	Net Area Sqm	Net Area Sqft
Combined Kitchen/Living/Dining	As per Appendix D	See Plan
Double Room 1 (Principal)	11.5 sqm w: 2.75 m	✓ 123.20 sqm 2.75 m
Bathroom	As per Diagram 2.5	✓ See Plan
Storage	1.5 sqm	✓ 1.65 sqm
Minimum Area Required (sqm)	50 sqm	50.20 sqm
Minimum Outdoor Amenity Space (sqm)	5 sqm	5 sqm

TYPE D

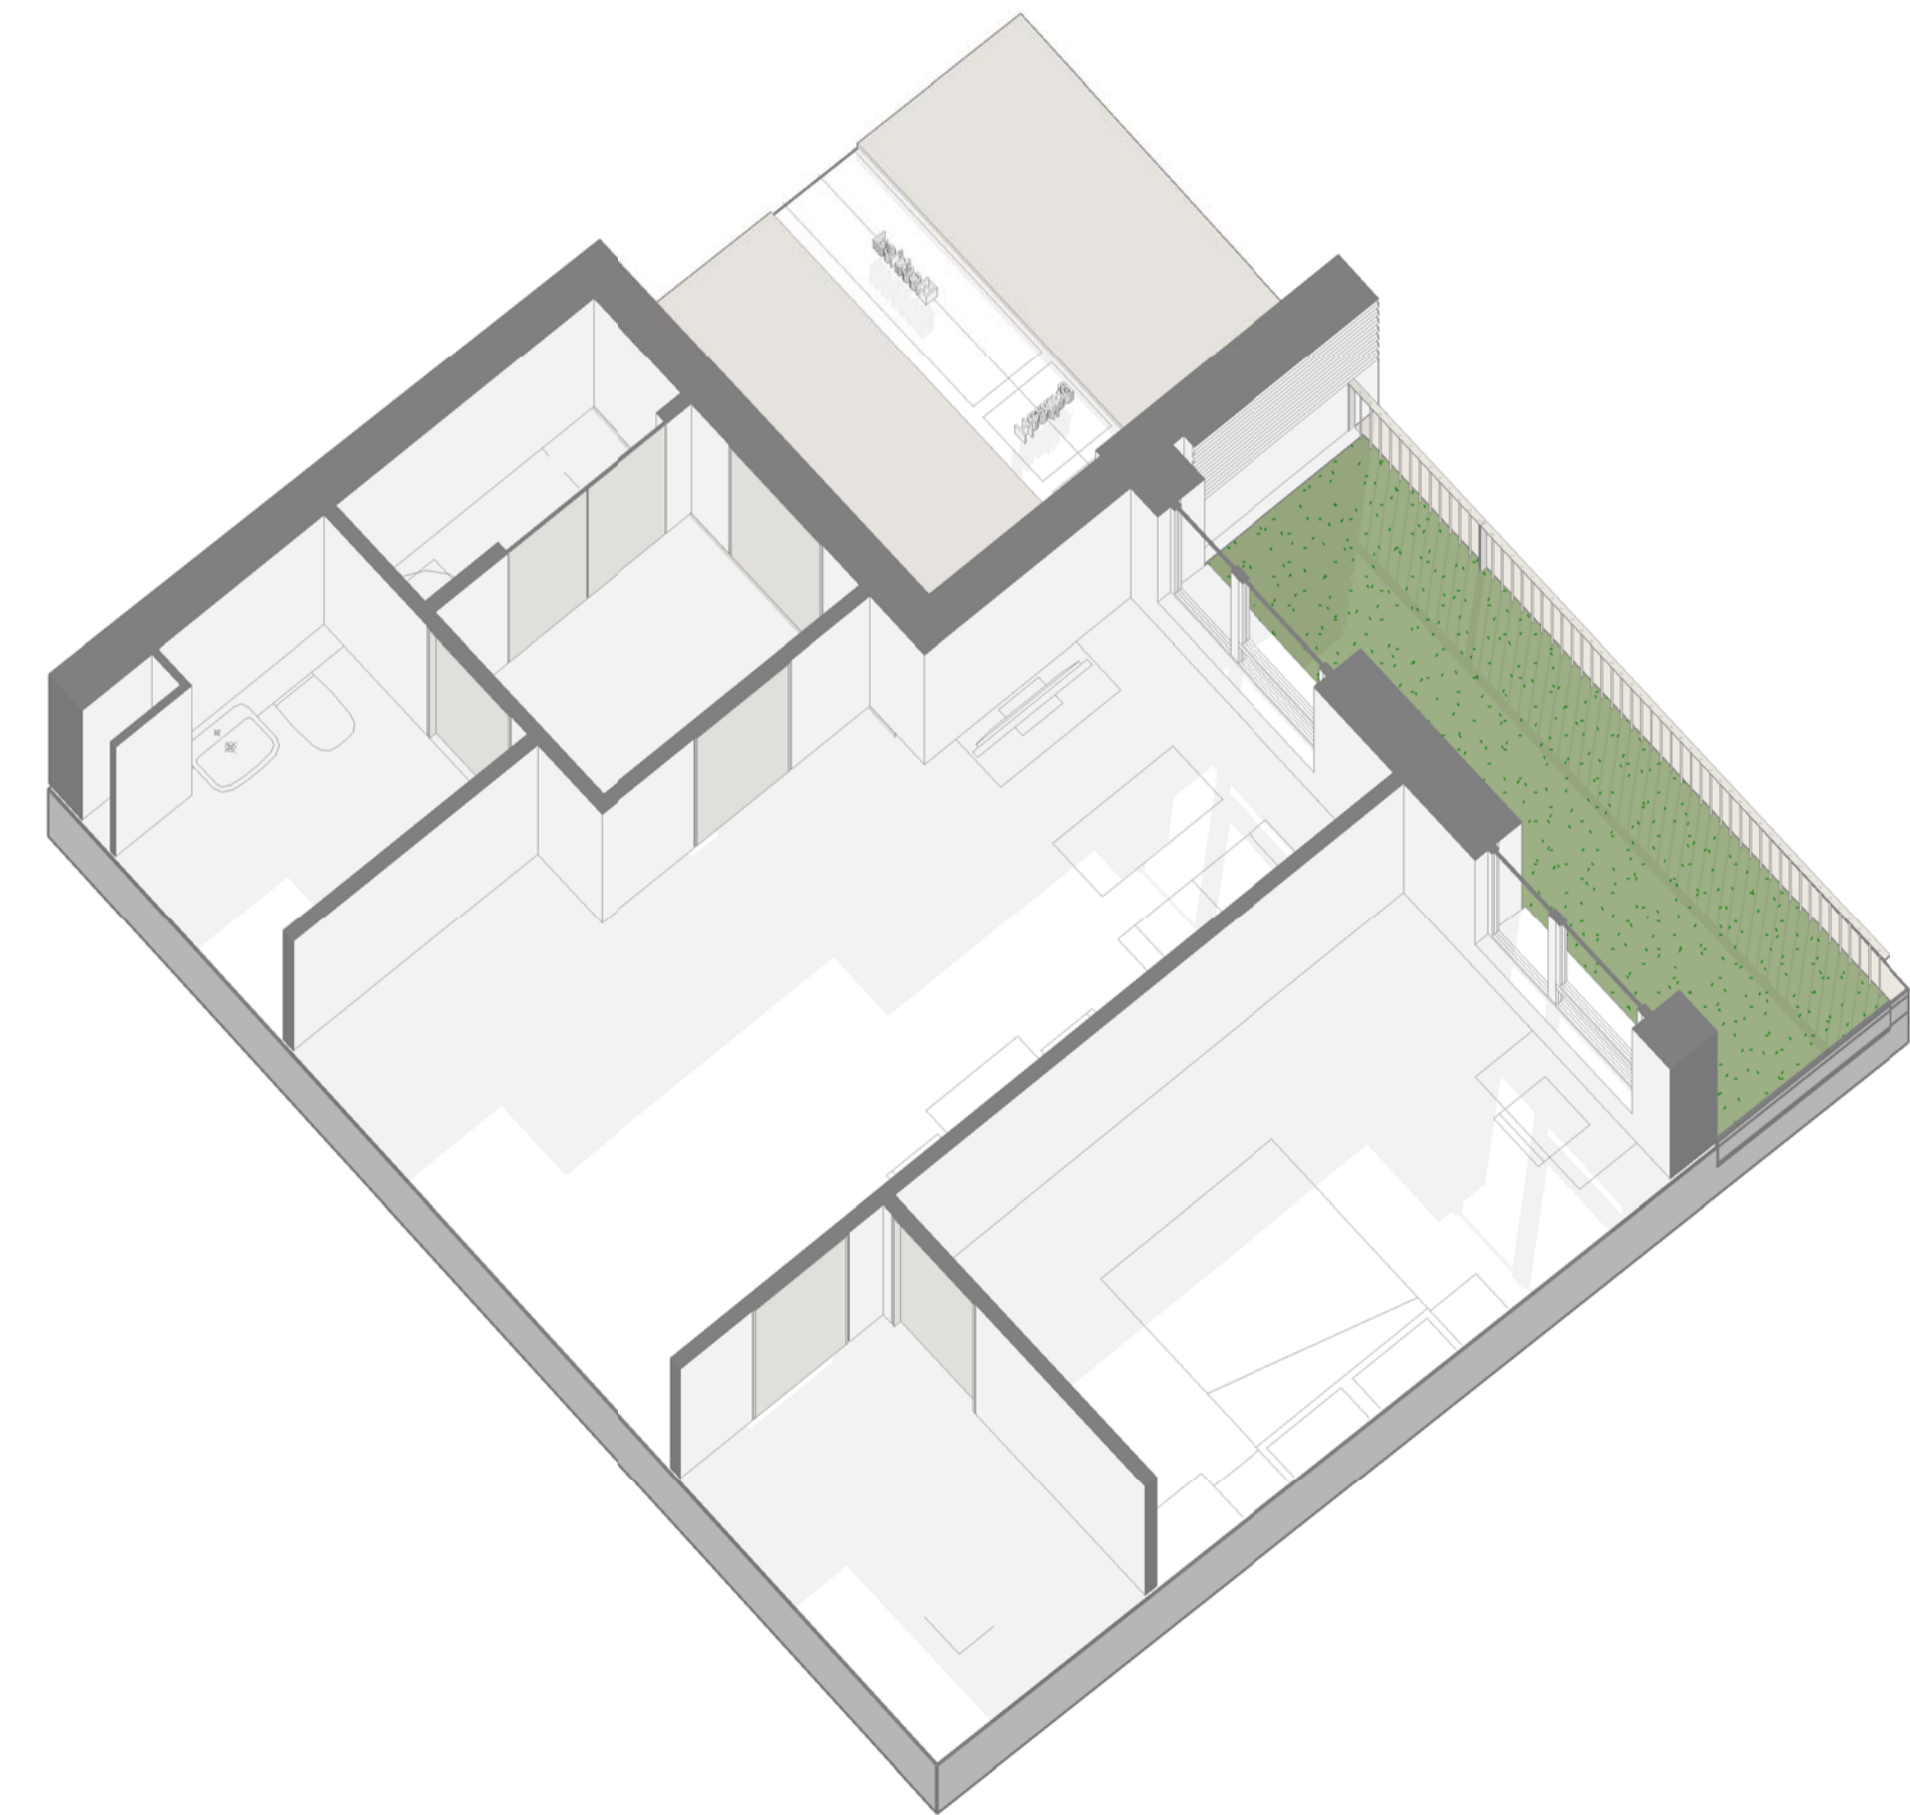

Type	Bed No	People No	Bath No	GIA
D	1	2	1	50.41 m²

Room	Net Area Sqm	Net Area Sqft
Bedroom	12.22 m²	132 SF
Storage	4.95 m²	53 SF
L + K + D	20.83 m²	224 SF
Entrance Lobby	3.83 m²	41 SF
Bath	4.51 m²	49 SF
PUC	2.03 m²	22 SF
	48.37 m²	521 SF

Room	Net Area Sqm	Net Area Sqft
Combined Kitchen/Living/Dining	As per Appendix D	✓ See Plan
Double Room 1 (Principal)	11.5 sqm w: 2.75 m	✓ 12.22 sqm 2.75 m
Bathroom	As per Diagram 2.5	✓ See Plan
Storage	1.5 sqm	✓ 4.95 sqm
Minimum Area Required (sqm)	50 sqm	50.23 sqm
Minimum Outdoor Amenity Space (sqm)	5 sqm	7.25 sqm

