


TYPE E

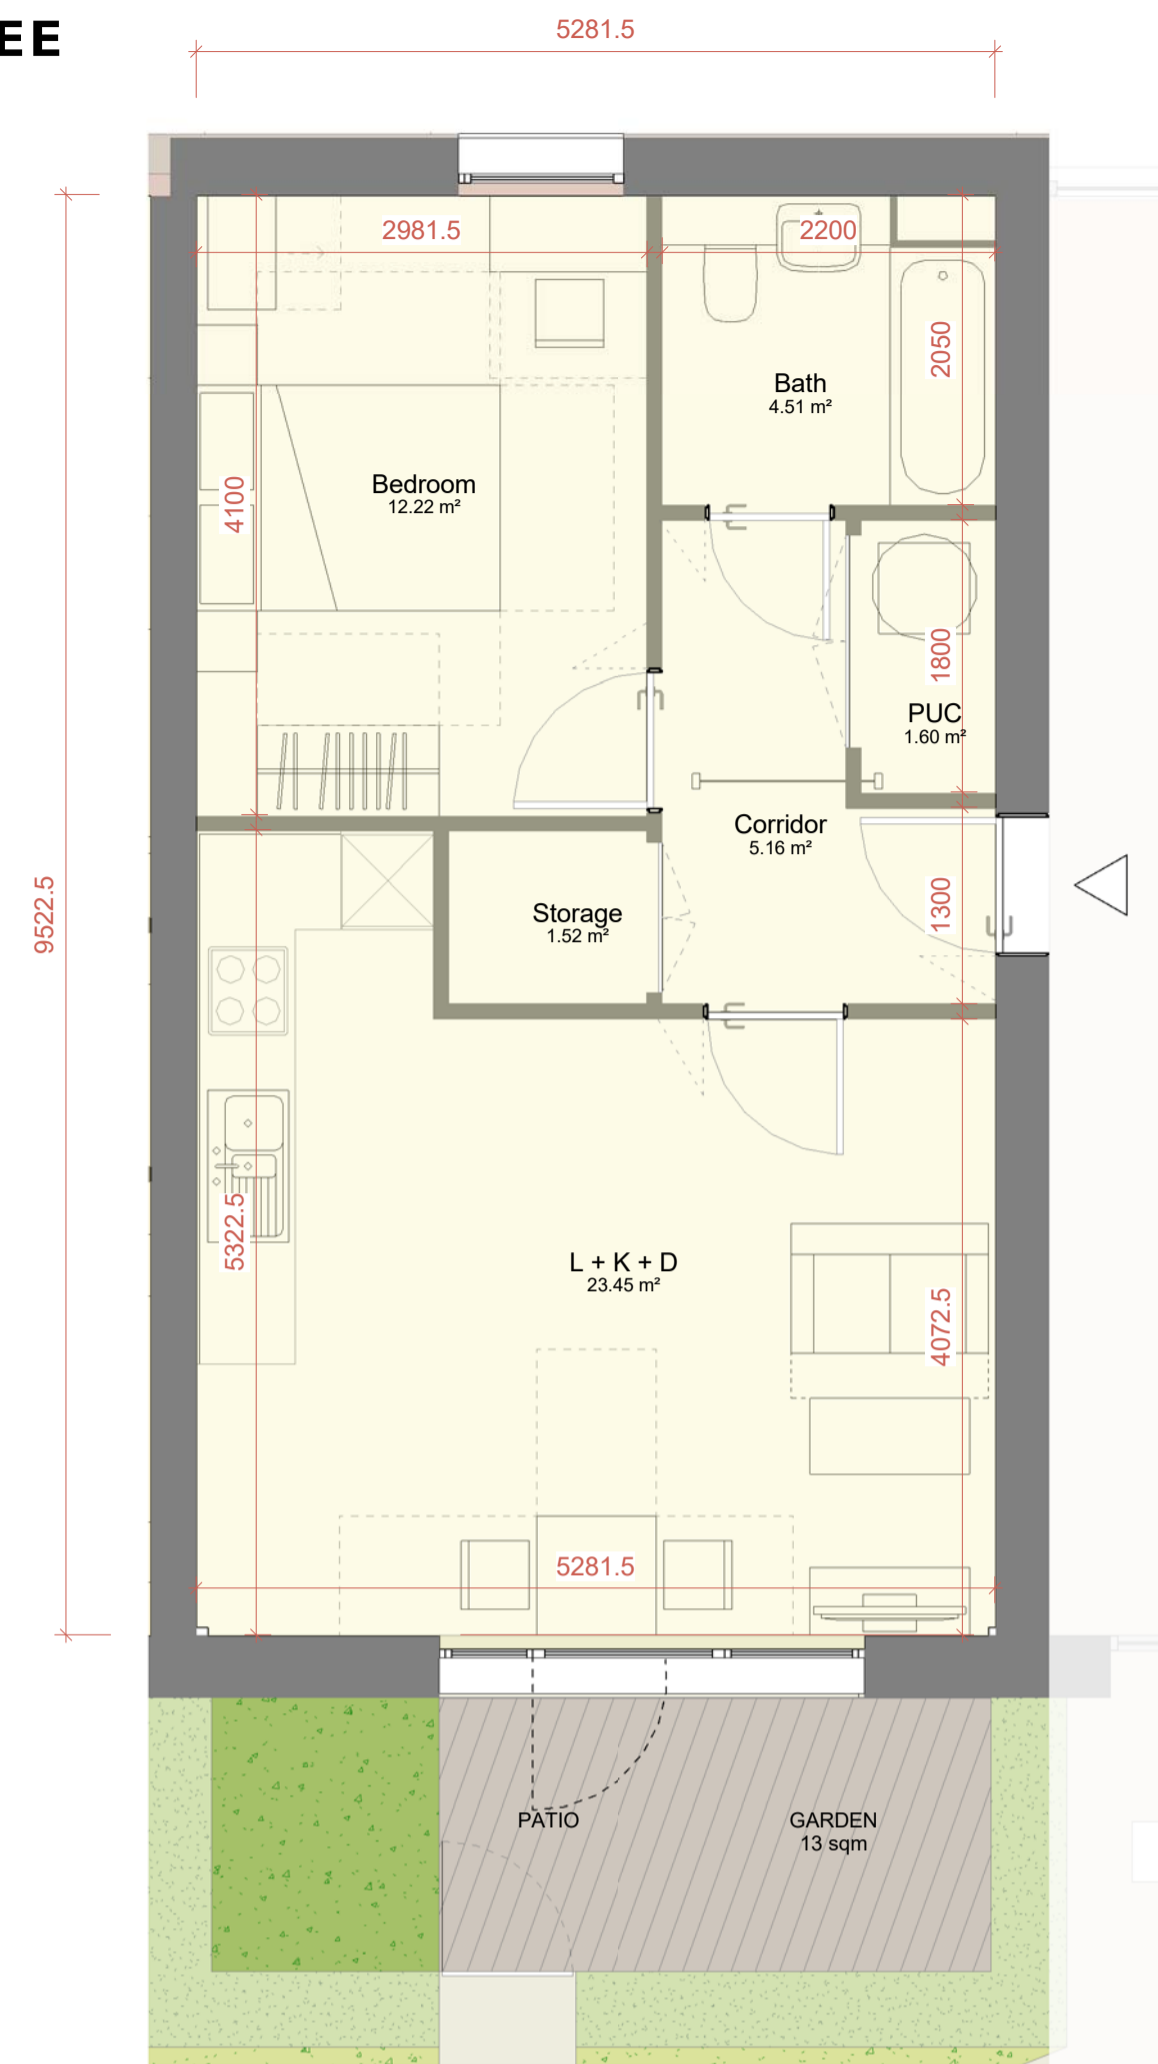


Type	Bed No	People No	Bath No	GIA
E	1	2	1	50.54 m²

Room	Net Area Sqm	Net Area Sqft
Bedroom	12.22 m²	132 SF
Bath	4.51 m²	49 SF
PUC	1.60 m²	17 SF
Corridor	5.16 m²	56 SF
Storage	1.52 m²	16 SF
L + K + D	23.45 m²	252 SF
	48.47 m²	522 SF

FLAT - 1 BED 2 PERSONS	LHDG Requirements	COMPLIANT	FORMER NESTLE FACTORY
Combined Kitchen/Living/Dining	As per Appendix D	✓	See Plan
Double Room 1 (Principal)	11.5 sqm w: 2.75 m	✓	12.22 sqm 2.98 m
Bathroom	As per Diagram 2.5	✓	See Plan
Storage	1.5 sqm	✓	1.52 sqm
Minimum Area Required (sqm)	50 sqm	✓	50.29 sqm
Minimum Outdoor Amenity Space (sqm)	5 sqm	✓	13 m

TYPE F

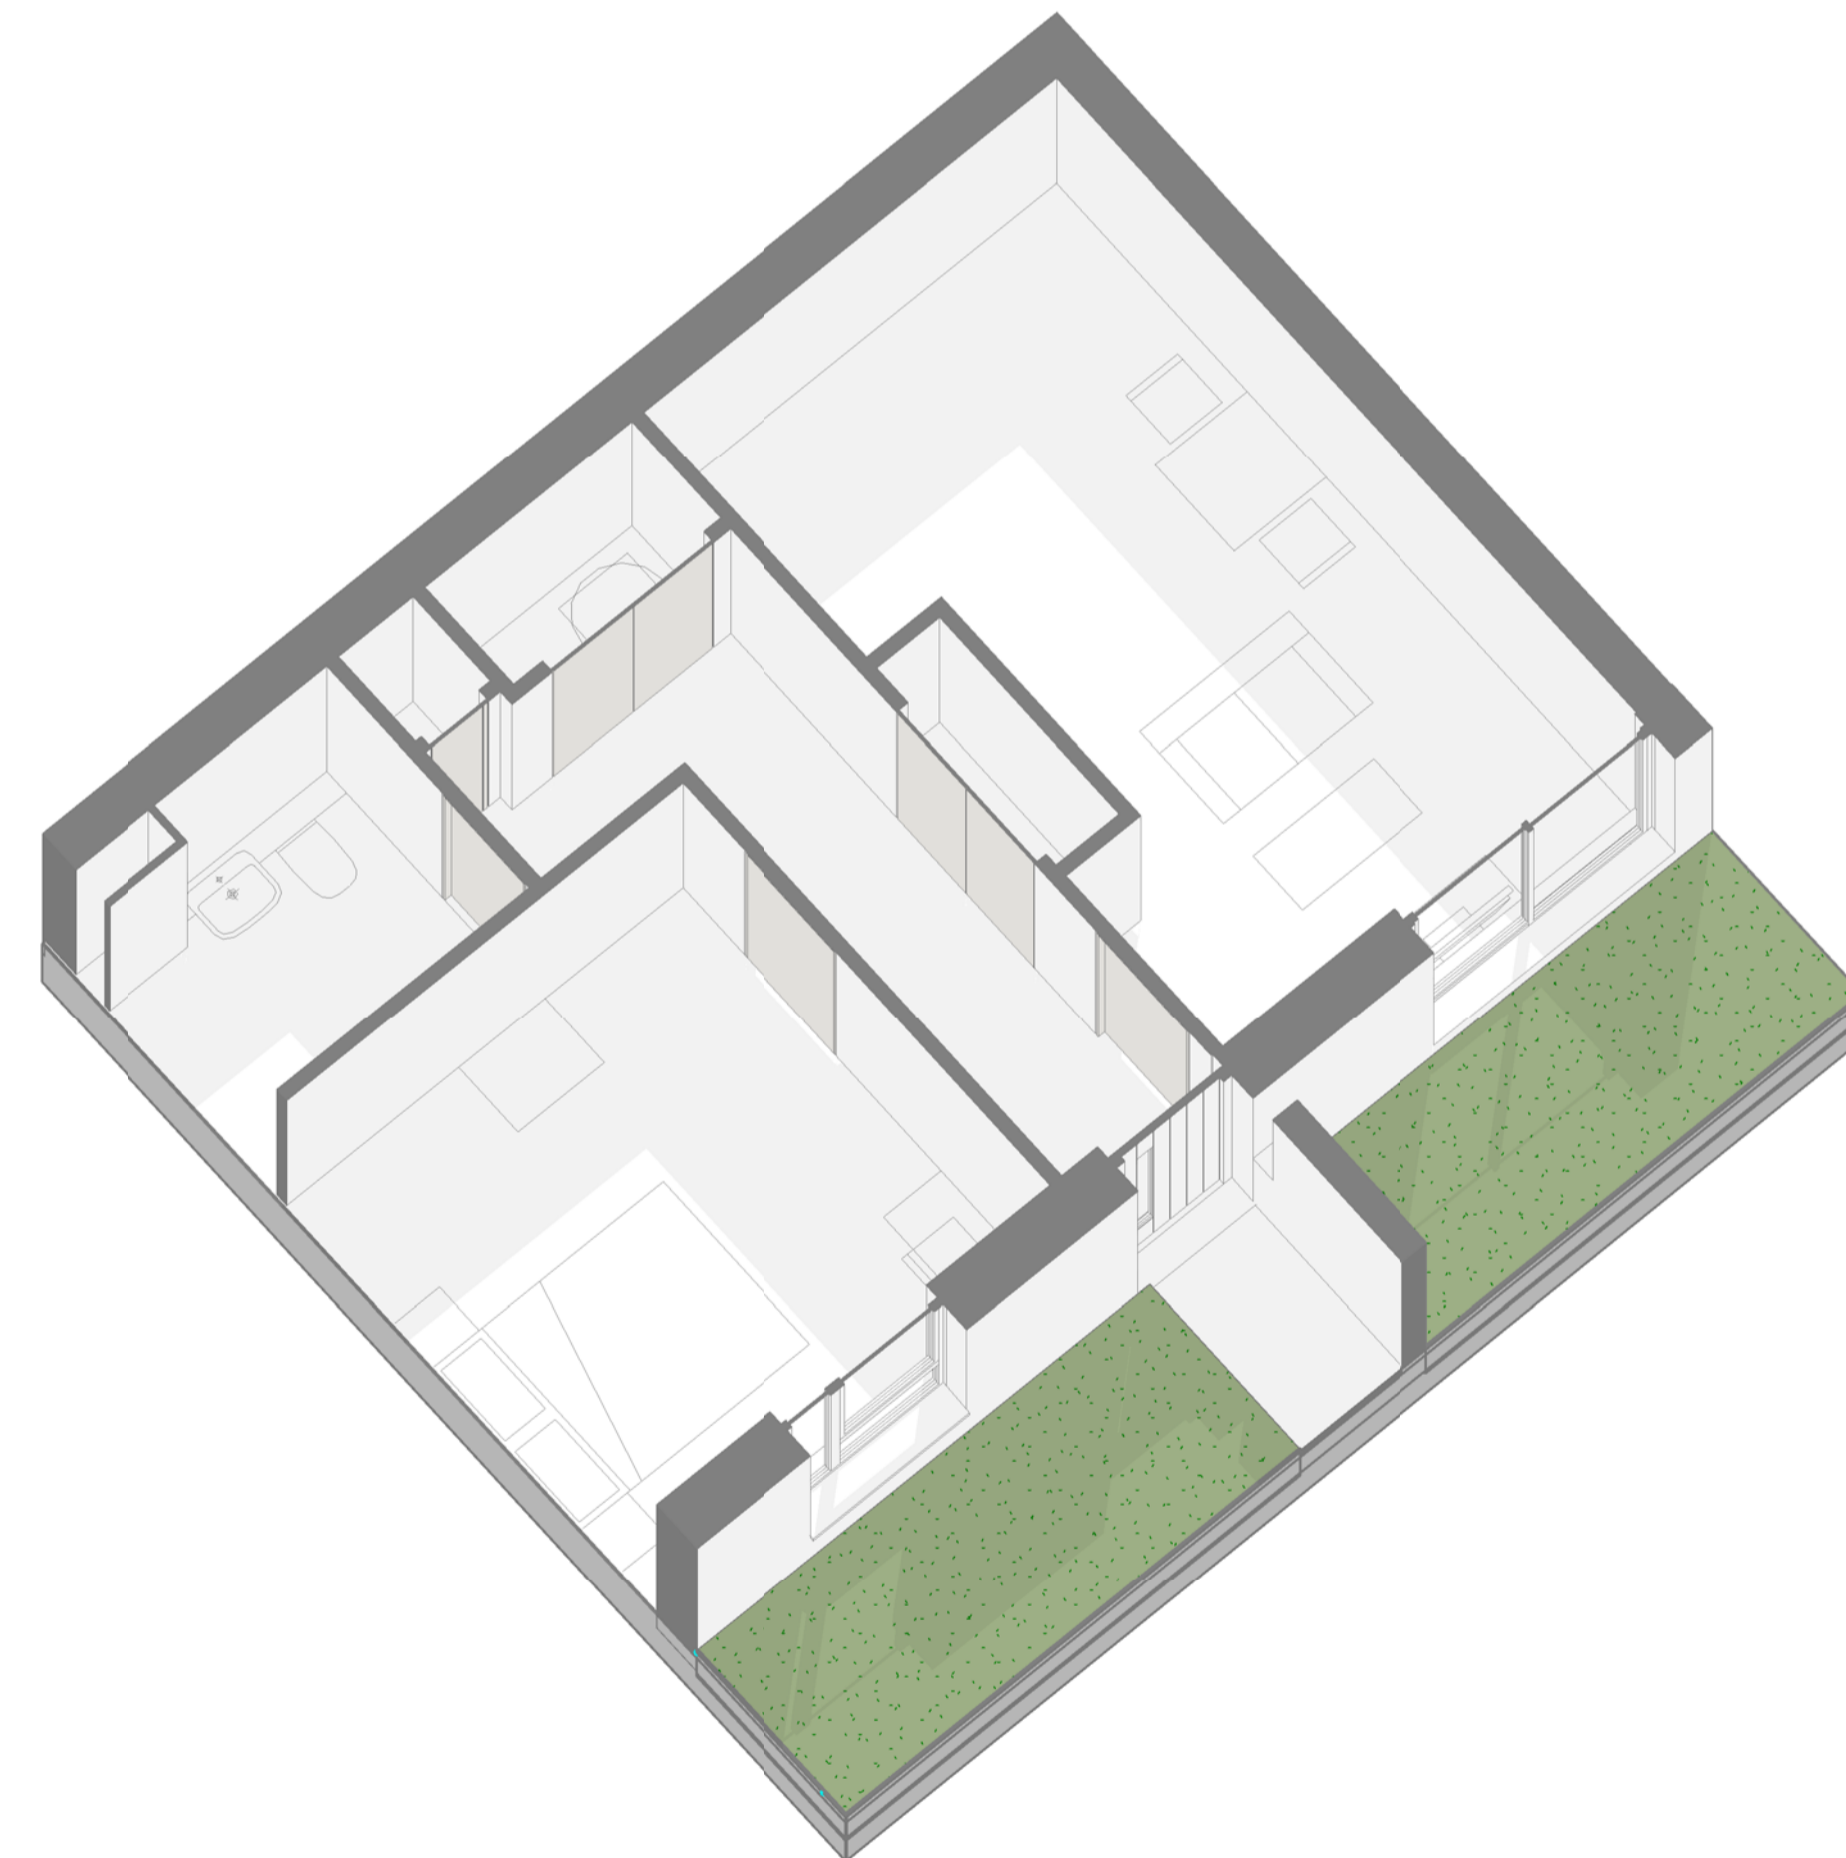

Type	Bed No	People No	Bath No	GIA
F	1	2	1	50.37 m²

Room	Net Area Sqm	Net Area Sqft
L + K + D	19.91 m²	214 SF
Bedroom	12.90 m²	139 SF
Bathroom	4.49 m²	48 SF
Storage	0.51 m²	5 SF
PUC	1.62 m²	17 SF
Corridor	7.75 m²	83 SF
Storage	1.00 m²	11 SF
	48.18 m²	519 SF

FLAT - 1 BED 2 PERSONS	LHDG Requirements	COMPLIANT	FORMER NESTLE FACTORY
Combined Kitchen/Living/Dining	As per Appendix D	✓	See Plan
Double Room 1 (Principal)	11.5 sqm w: 2.75 m	✓	12.9 sqm 3.45 m
Bathroom	As per Diagram 2.5	✓	See Plan
Storage	1.5 sqm	✓	1.51 sqm
Minimum Area Required (sqm)	50 sqm	✓	50.37 sqm
Minimum Outdoor Amenity Space (sqm)	5 sqm	✓	12.98 m

