


TYPICAL ENTRANCE LOBBY - B3 - L0  
1 : 50

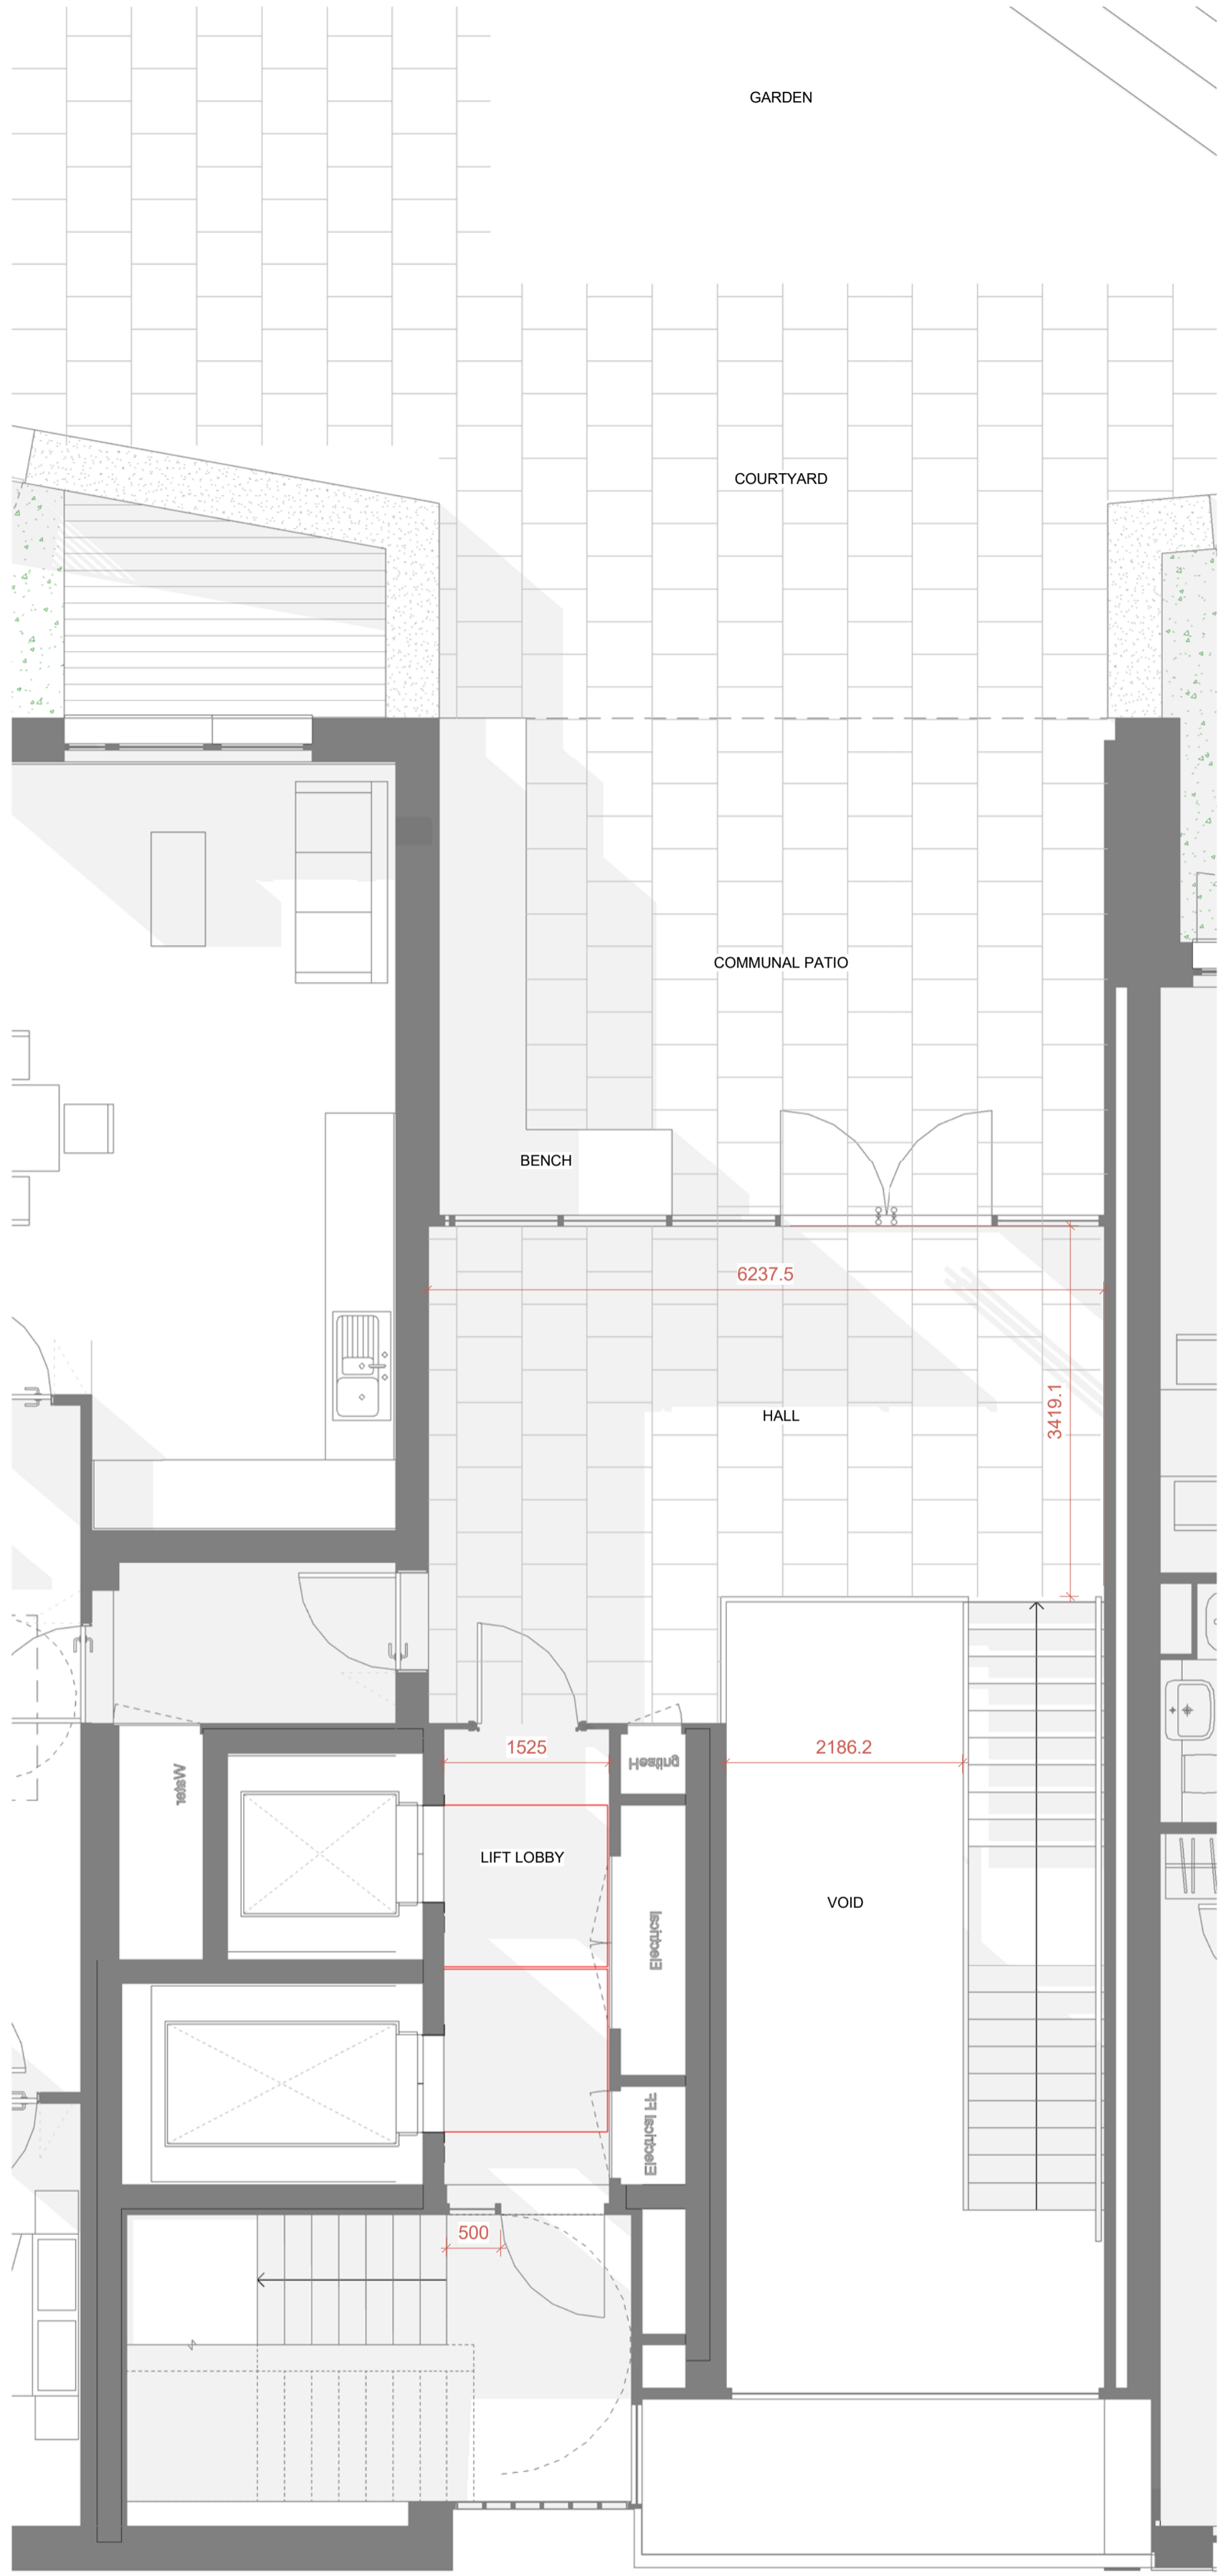

TYPICAL ENTRANCE LOBBY - B3 - L1  
1 : 50




ENTRANCE LOBBY - STREET



ENTRANCE LOBBY - COURTYARD



ENTRANCE LOBBY - INTERIOR

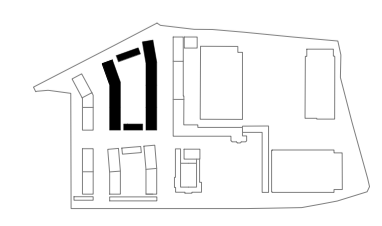

DATE	REV	DESCRIPTION	CHK
170106	14	D2 - Design Freeze Update	AA
170210	15	D4 - Design Freeze Update	AA
170217	16	D5 - Design Freeze Update	SJ
170227	17	D6 - Design Freeze Update	SJ
170327	18	D7 - Design Freeze Update	SJ

CONSULTANTS DWG NO: