



ENTRANCE LOBBY - SECTION PERSPECTIVE

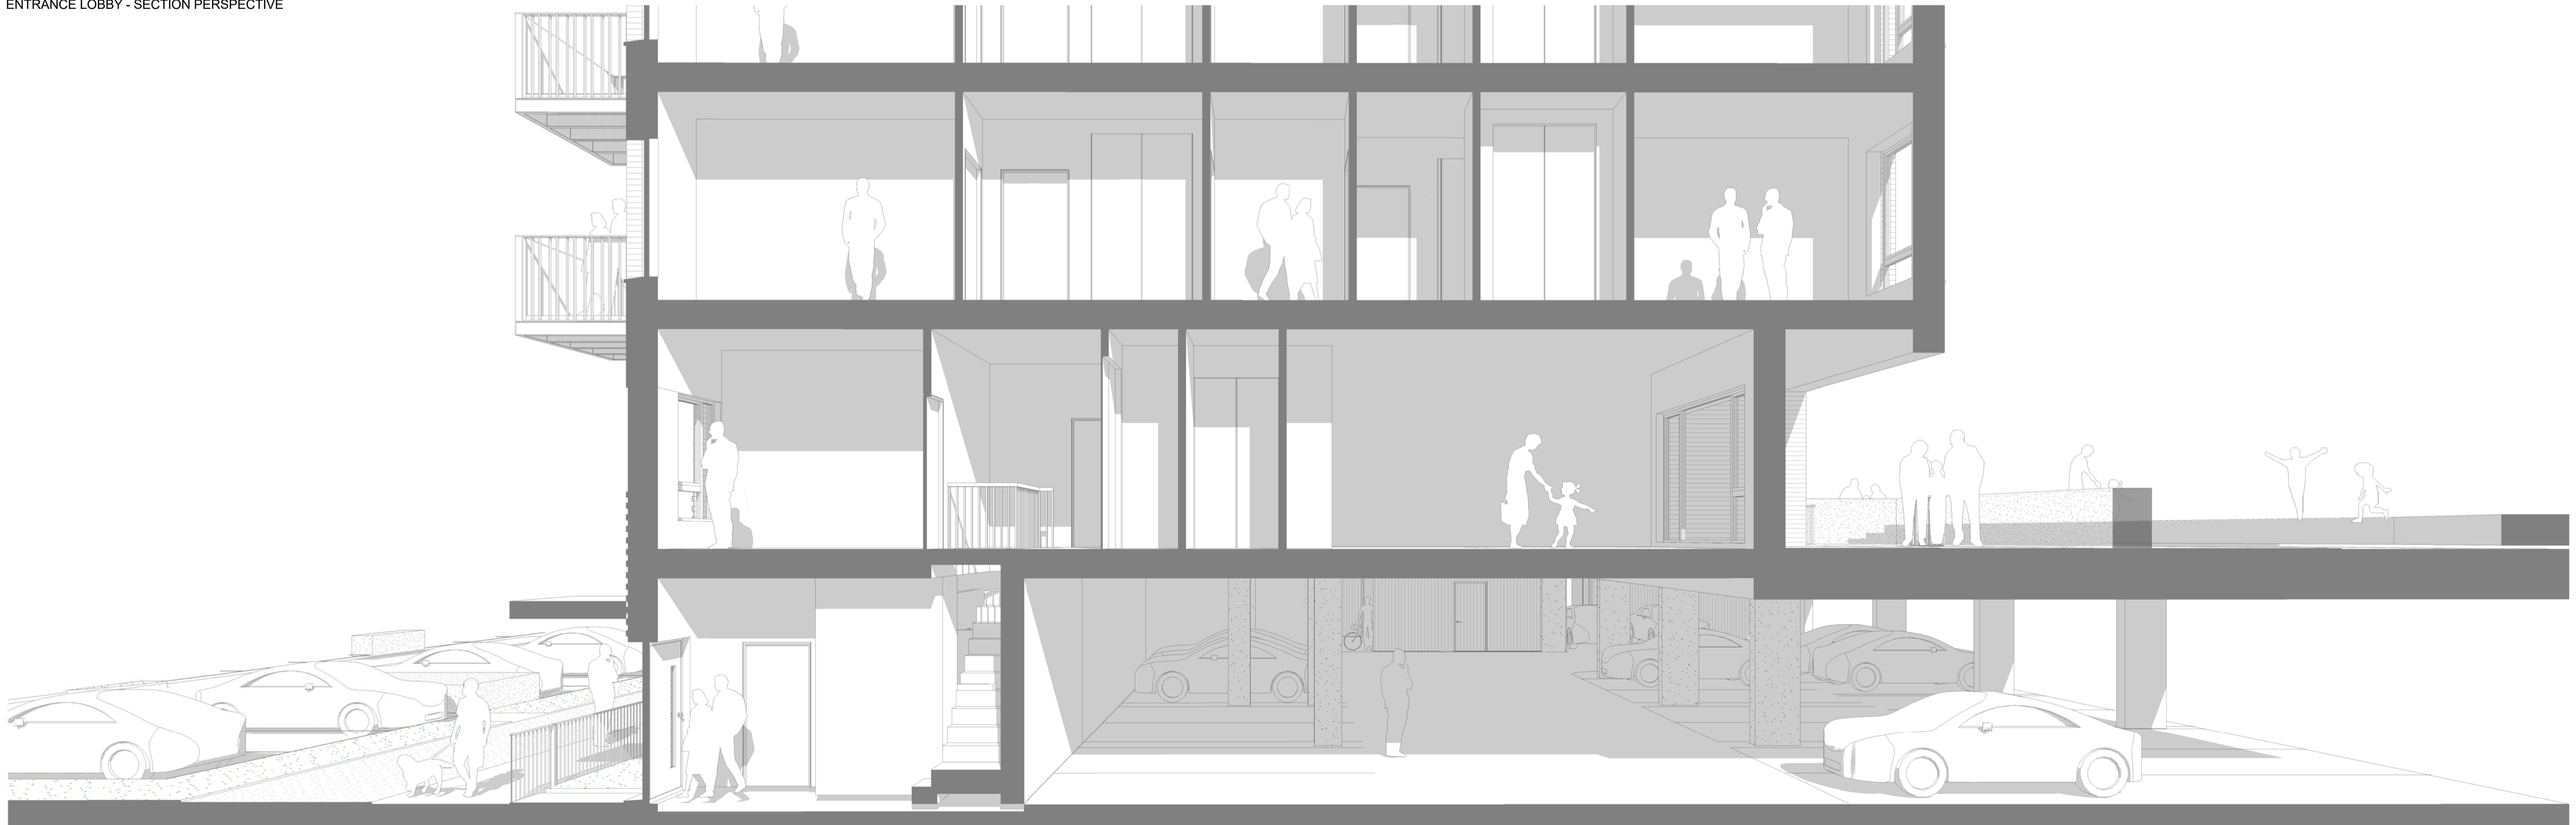

ENTRANCE DUPLEX - SECTION PERSPECTIVE

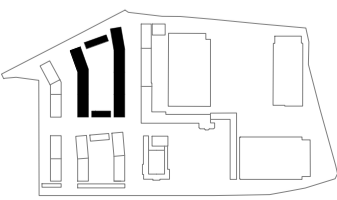

DATE	REV	DESCRIPTION	CHK
170210	15	D4 - Design Freeze Update	AA
170217	16	D5 - Design Freeze Update	SJ
170227	17	D6 - Design Freeze Update	SJ
170327	18	D7 - Design Freeze Update	SJ

CONSULTANTS DWG NO: