


B8 - COFFEE PARK - BAYSTUDY  
1:50

B8 - COURTYARD - BAY STUDY  
1:50

- LEGEND**
- 1. 408.5mm BRICK WALL
  - 2. DEFENSIBLE RAILING
  - 3. 25mm WALL RECESS HORIZONTAL BAND WITH GREY BRICK
  - 4. 25mm INDENTED PATTERN AREA: "CORDUROY" EFFECT
  - 5. FEATURE ENTRANCE WITH CERAMIC GLAZED BRICK
  - 6. DOUBLE GLAZED WINDOW WITH METAL FRAME
  - 7. GLAZED CURTAIN WALL
  - 8. REGILT U-PROFILED GLASS SYSTEM
  - 9. 40mm PARAPET METAL COPING
  - 10. BOLT ON METAL BALCONY
  - 11. METAL SIDE PANEL
  - 12. PAINTED WOOD ENTRANCE DOOR WITH GLASS SLOT
  - 13. BIN STORE DOOR WITH WOODEN LOUVERS FOR VENTILATION
  - 14. WOOD DOOR HANDLES
  - 15. METAL GATE TO PRIVATE GARDEN
  - 16. ENTRANCE WHITE/METALLIC PORCH
  - 17. BROWN ROOF ACCESSIBLE FOR MAINTENANCE
  - 18. SOFFIT
  - 19. 800mm GREENERY
  - 20. 600mm CONCRETE BENCH WITH WOODEN SEATING
  - 21. VISITOR CYCLE PARKING - SHEFFIELD STAND
  - 22. 600mm DEFENSIBLE BRICK WALL

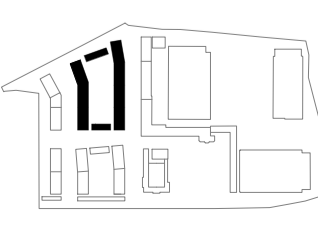

DATE	REV	DESCRIPTION	CHK
170106	14	D2 - Design Freeze Update	AA
170210	15	D4 - Design Freeze Update	AA
170217	16	D5 - Design Freeze Update	SJ
170227	17	D6 - Design Freeze Update	SJ
170327	18	D7 - Design Freeze Update	SJ


CONSULTANTS DWG NO:

**MAKOWER ARCHITECTS**  
24-26 Great Suffolk Street  
Bankside, London SE1 0UE  
telephone +44 (0)20 7100 5550  
enquiries@makowerarchitects.com

**FORMER NESTLE FACTORY, HAYES**  
**BLOCK B - Bay Study 3**

**MA 613**

SCALE 1:50 @ A1

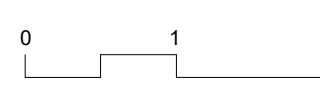

ISSUE **P1**