


B4 - SQUARE - BAY
1:50



B4 - COURTYARD - BAY
1:50

LEGEND

- 1. 408.5mm BRICK WALL
- 2. DEFENSIBLE RAILING
- 3. 25mm WALL RECESS HORIZONTAL BAND WITH GREY BRICK
- 4. 25mm INDENTED PATTERN AREA: "CORDUROY" EFFECT
- 5. FEATURE ENTRANCE WITH CERAMIC GLAZED BRICK
- 6. DOUBLE GLAZED WINDOW WITH METAL FRAME
- 7. GLAZED CURTAIN WALL
- 8. REGILT U-PROFILED GLASS SYSTEM
- 9. 40mm PARAPET METAL COPING
- 10. BOLT ON METAL BALCONY
- 11. METAL SIDE PANEL
- 12. PAINTED WOOD ENTRANCE DOOR WITH GLASS SLOT
- 13. BIN STORE DOOR WITH WOODEN LOUVERS FOR VENTILATION
- 14. WOOD DOOR HANDLES
- 15. METAL GATE TO PRIVATE GARDEN STAND
- 16. ENTRANCE WHITE/METALLIC PORCH
- 17. BROWN ROOF ACCESSIBLE FOR MAINTENANCE
- 18. SOFFIT
- 19. 800mm GREENERY
- 20. 600mm CONCRETE BENCH WITH WOODEN SEATING
- 21. VISITOR CYCLE PARKING - SHEFFIELD STAND
- 22. 600mm DEFENSIBLE BRICK WALL

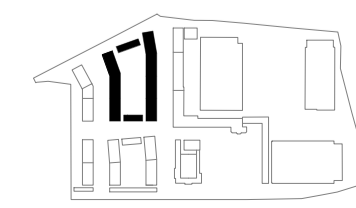

DATE	REV	DESCRIPTION	CHK
170106	14	D2 - Design Freeze Update	AA
170210	15	D4 - Design Freeze Update	AA
170217	16	D5 - Design Freeze Update	SJ
170227	17	D6 - Design Freeze Update	SJ
170327	18	D7 - Design Freeze Update	SJ

CONSULTANTS DWG NO: