


TYPICAL BUILD UP DETAIL 1  
1:20

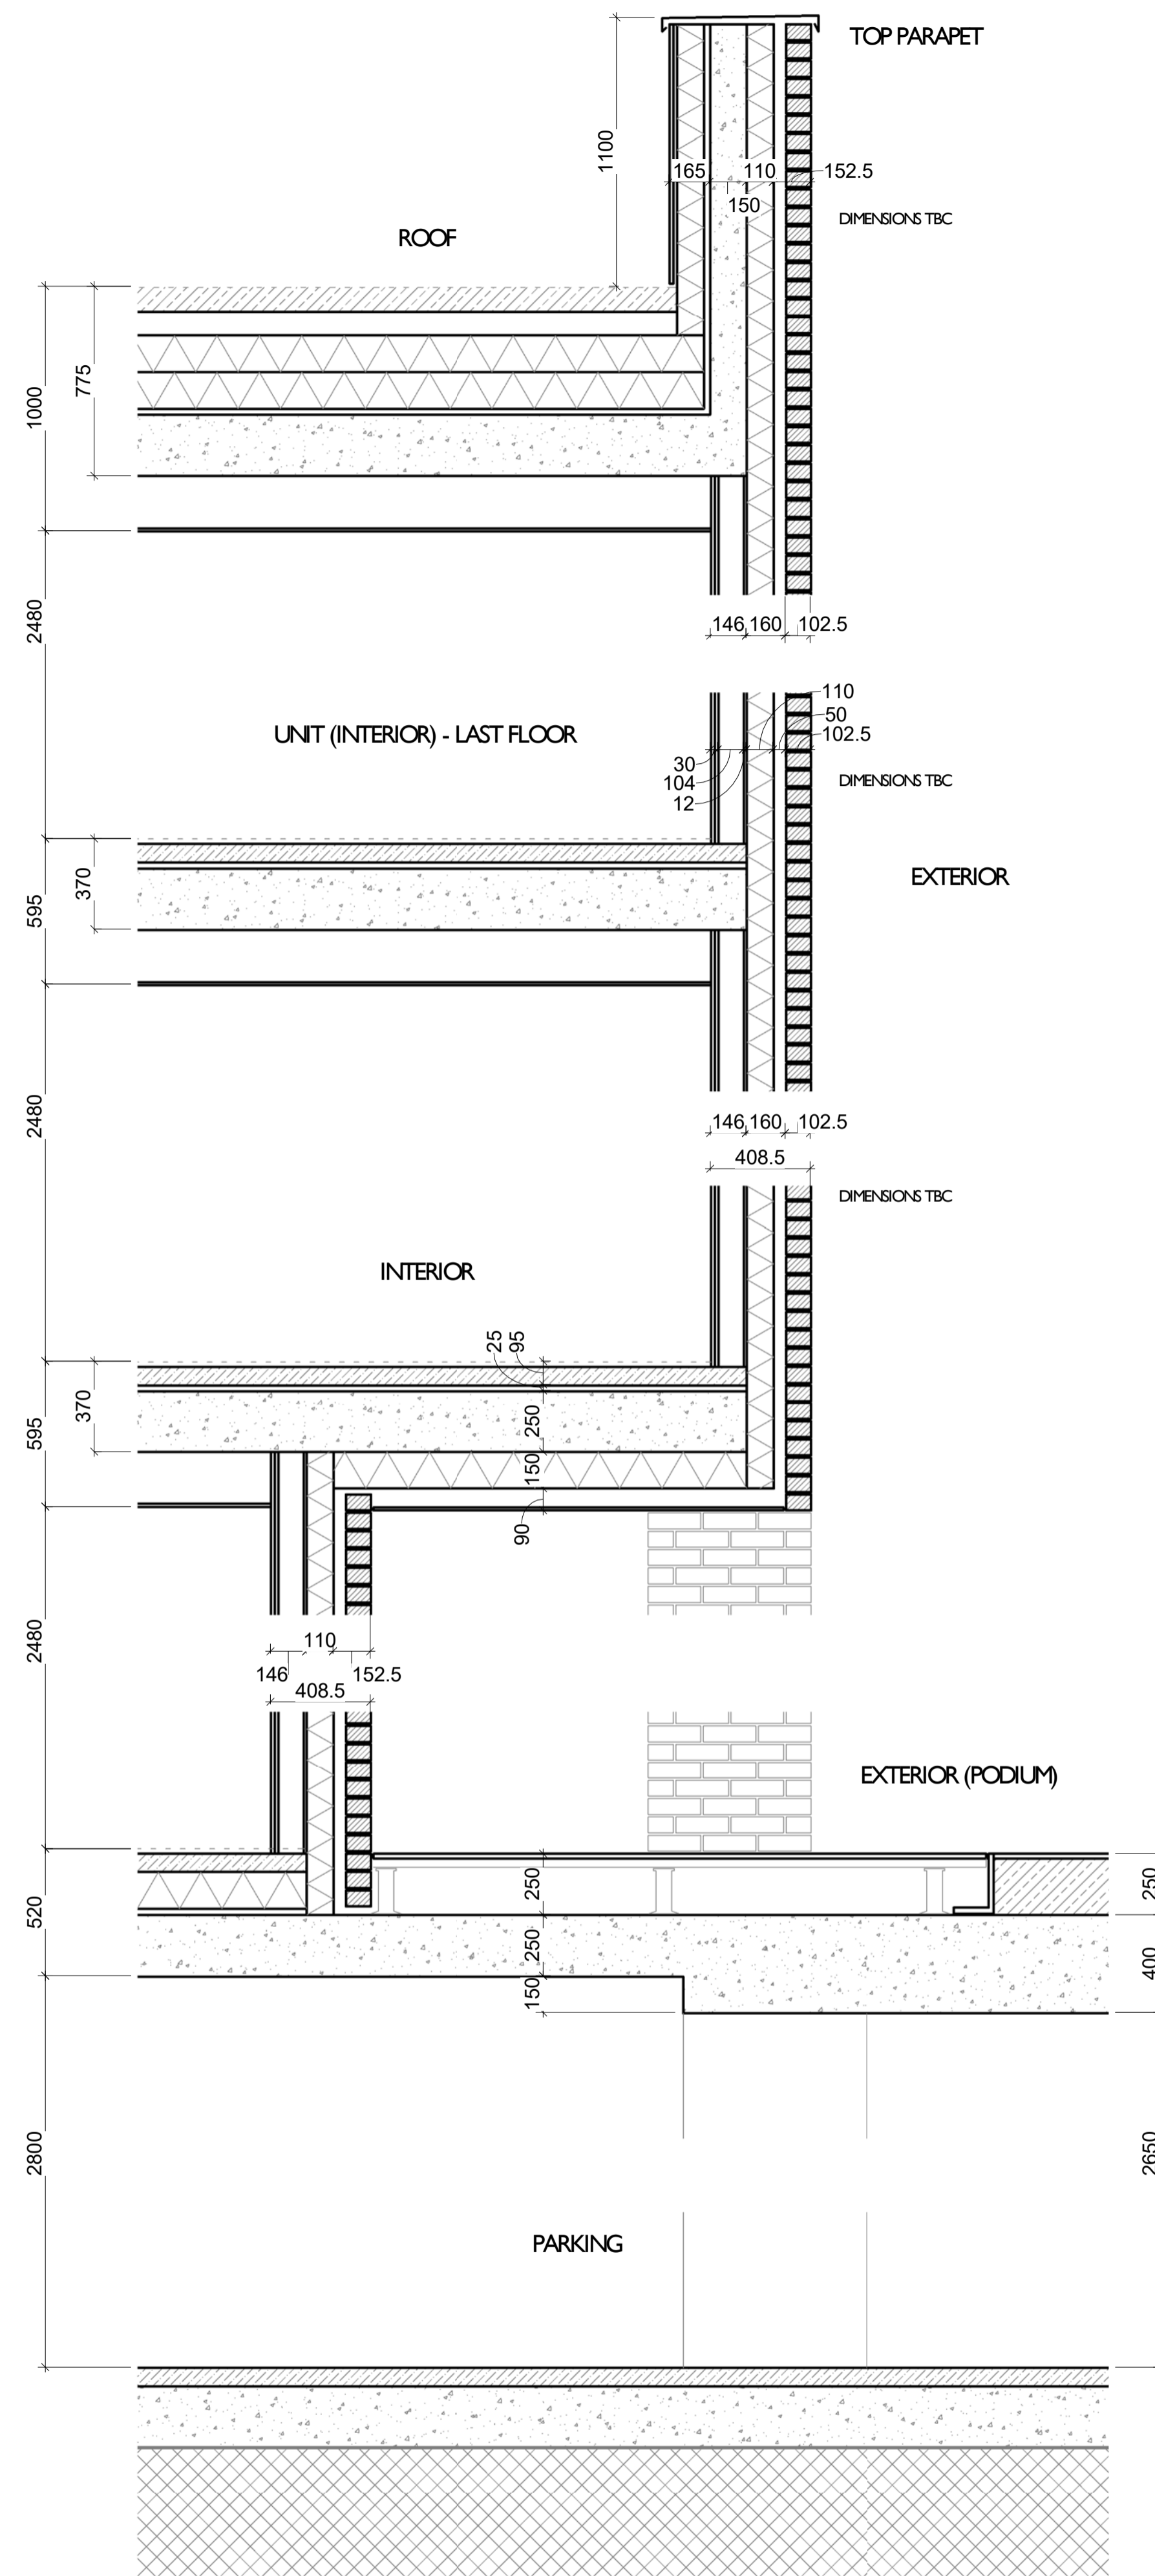

TYPICAL BUILD UP DETAIL 2  
1:20

DATE	REV	DESCRIPTION	CHK
170106	14	D2 - Design Freeze Update	AA
170210	15	D4 - Design Freeze Update	AA
170217	16	D5 - Design Freeze Update	SJ
170227	17	D6 - Design Freeze Update	SJ
170327	18	D7 - Design Freeze Update	SJ
170518	19	P1 - Planning Application	SJ

CONSULTANTS DWG NO:

**MAKOWER ARCHITECTS**  
24-26 Great Suffolk Street  
Bankside, London SE1 0UE  
telephone +44 (0)20 7100 5550  
enquiries@makowerarchitects.com

**FORMER NESTLE FACTORY, HAYES**  
**BLOCK B - Details 1**

**MA 620**

SCALE 1:50 @ A1

ISSUE **P1**

