


BALCONY TYPES		
Count	Description Type	Sizes
A1		
32	MA Balcony_Solid_Front GLASS side	2300x3000mm
32		
A2		
56	MA Balcony_Solid_Front	2000x2500mm
10	MA Balcony_Solid_Front	2000x3000mm
66		
A3		
19	MA Balcony_Solid_Front Angle	2000x2500mm
23	MA Balcony_Solid_Front Angle	2000x3000mm
42		
B1		
47	MA Balcony-Open_Corner	2000x2500mm
1	MA Balcony-Open_Corner	2350x3000mm
48		
B2		
19	MA Balcony-Open_Corner TOWER	2000x2500 ANGLE
16	MA Balcony-Open_Corner TOWER	2000x3000mm
2	MA Balcony-Open_Corner TOWER	2000x3500 ANGLE
37		
C1		
36	MA Balcony_Solid_ONE Side	2000x2500mm
70	MA Balcony_Solid_ONE Side	2000x3000mm
1	MA Balcony_Solid_ONE Side	2000x3500mm
107		
D1		
1	MA Balcony_Rods all around	2000x2500mm
7	MA Balcony_Rods all around	2000x3000mm
4	MA Balcony_Rods all around	2500x2500mm
12		
D2		
19	MA Balcony-RODS all around TOWER NEW	2000x2500mm
15	MA Balcony-RODS all around TOWER NEW	2000x3000mm
34		
D3		
14	MA Balcony-RODS all around TOWER NEW	2000x3000mm 9.864
9	MA Balcony-RODS all around TOWER NEW	2000x3500mm 9.864
23		
E1		
9	MA Balcony_Solid_Sides	2000x2500mm
4	MA Balcony_Solid_Sides	2000x2500mm w Soffit
16	MA Balcony_Solid_Sides	2000x3000mm
8	MA Balcony_Solid_Sides	2000x3000mm w Soffit
37		
F1		
3	MA Balcony_Solid_Front Corner B3	2000x6500x2580mm
3		
F2		
3	MA Balcony-Open_Corner TOWER CORNER	2000x3000mm
3		
F3		
3	MA Balcony-Open_Corner TOWER CORNER B9	2000x3000mm
3		
447		

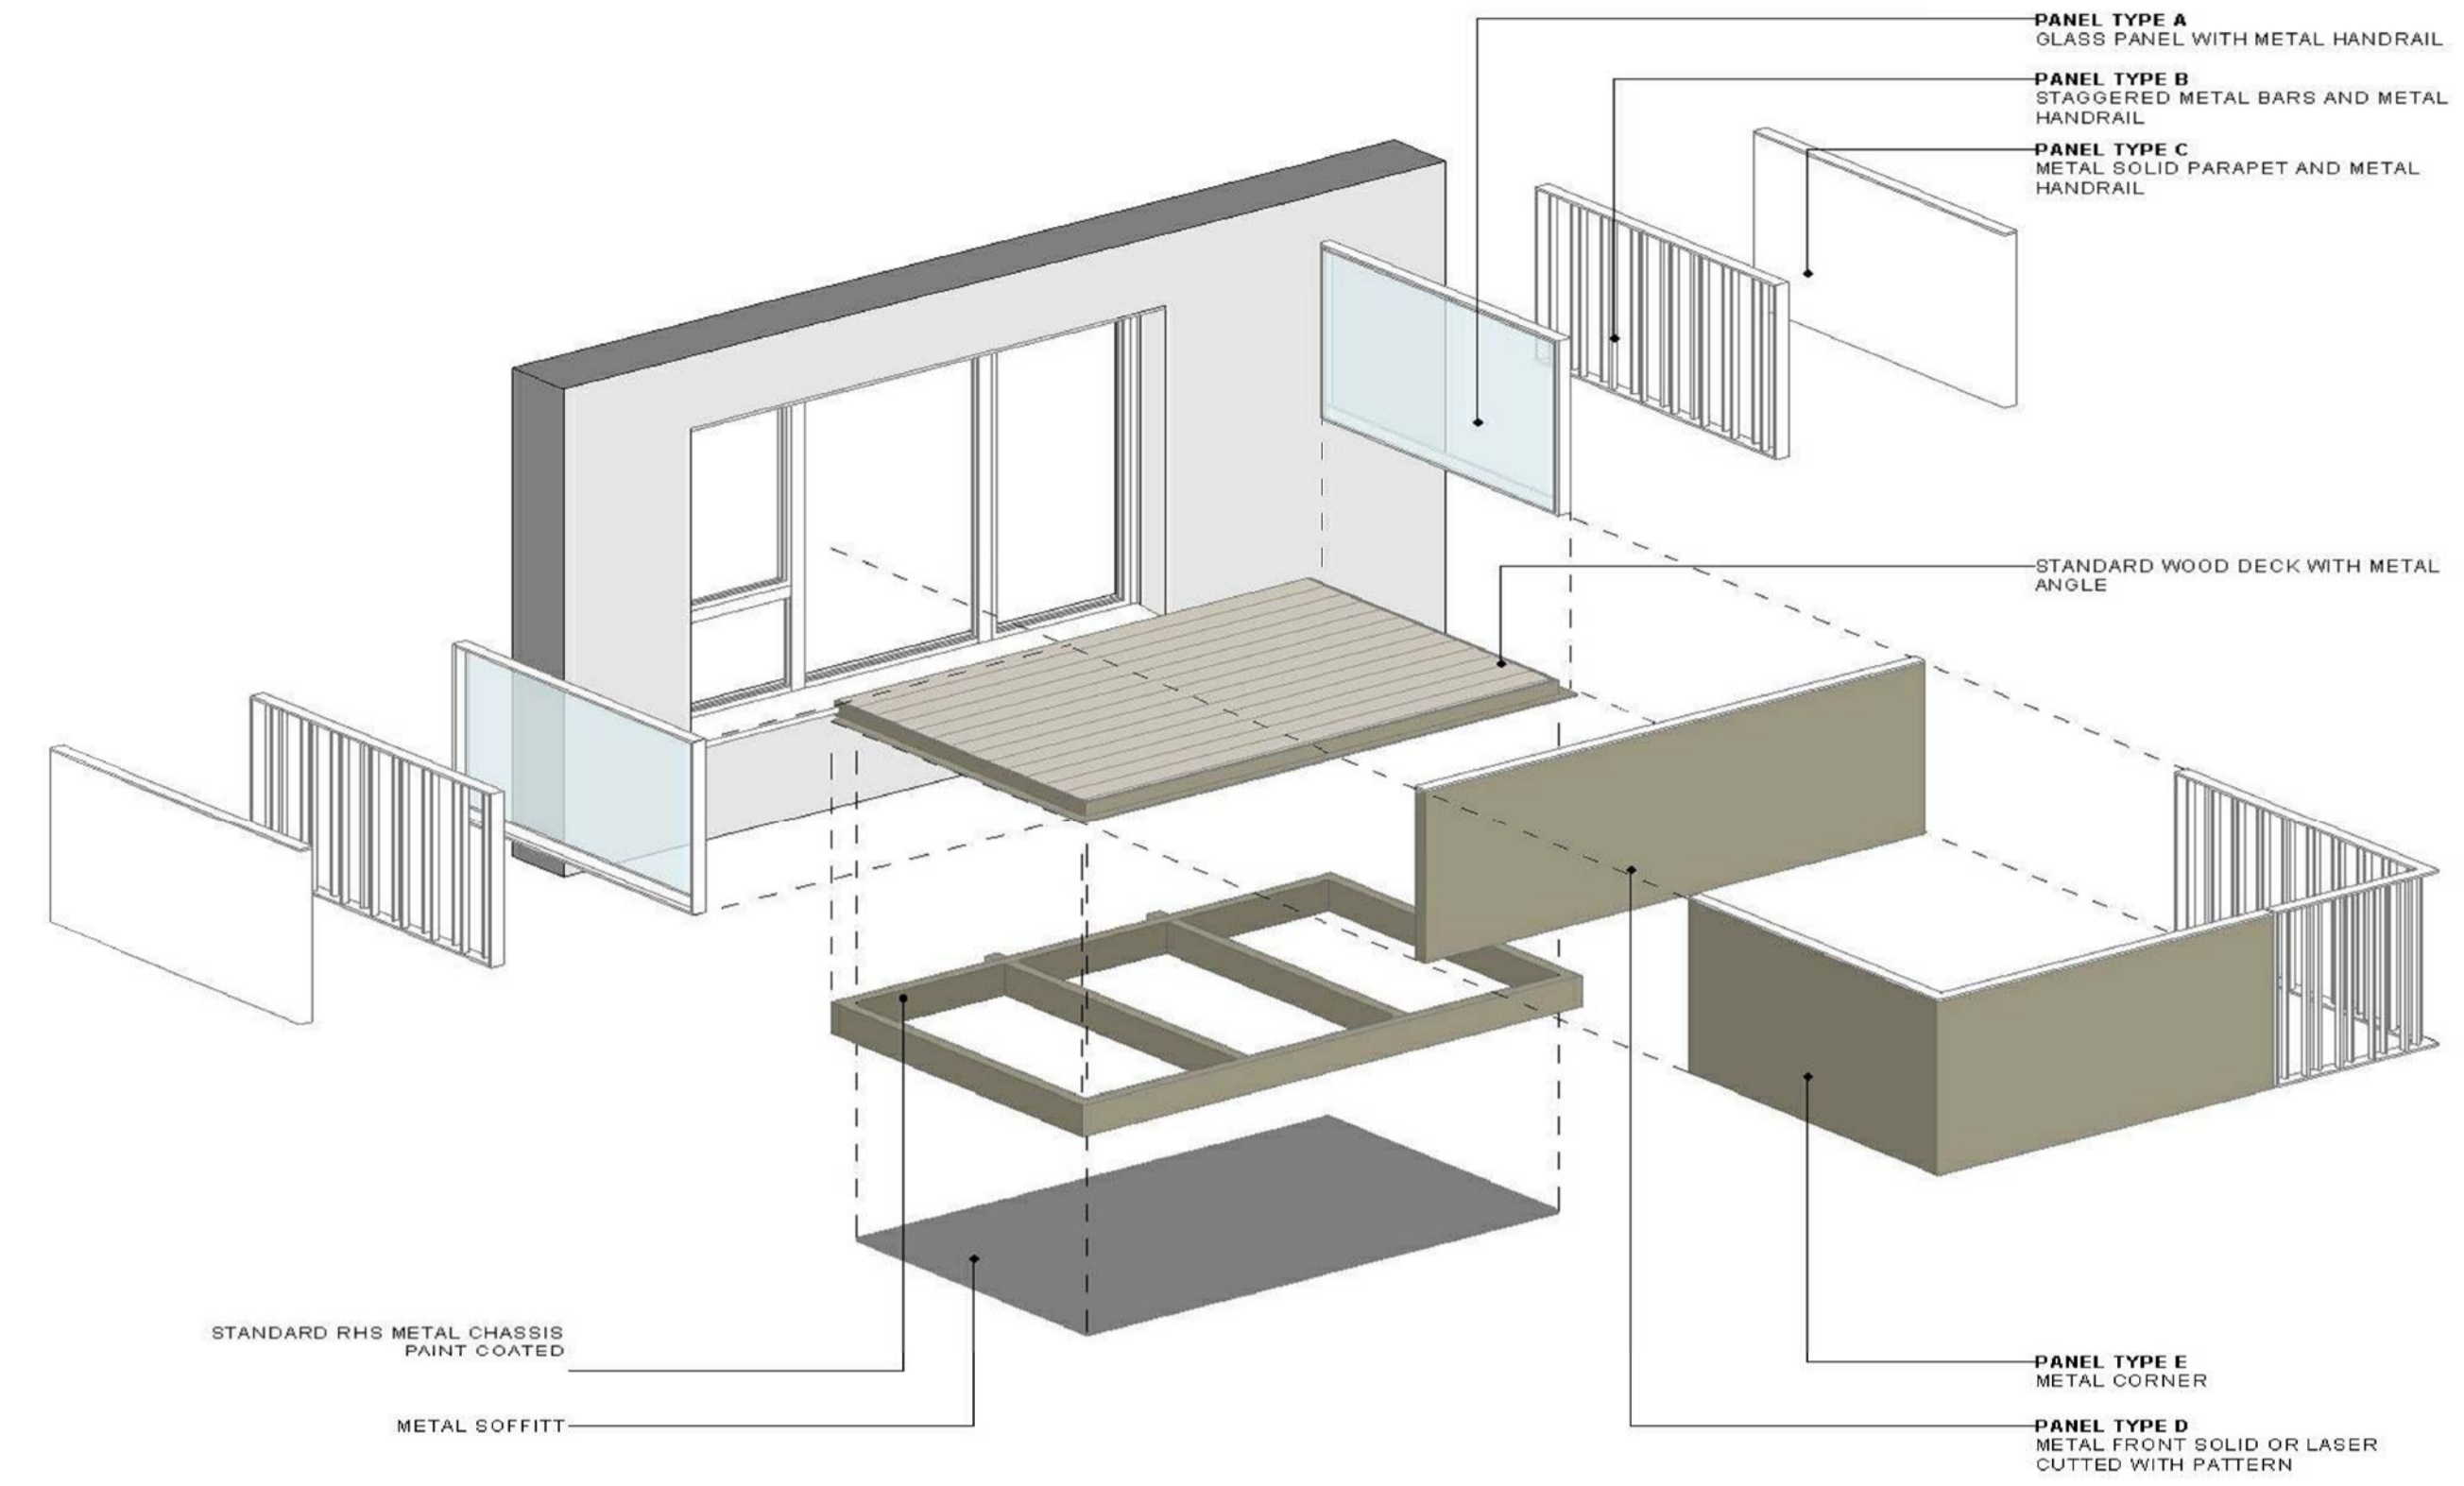

3D - BALCONY TYPES

