


BIN STORAGE LAYOUT DIAGRAM

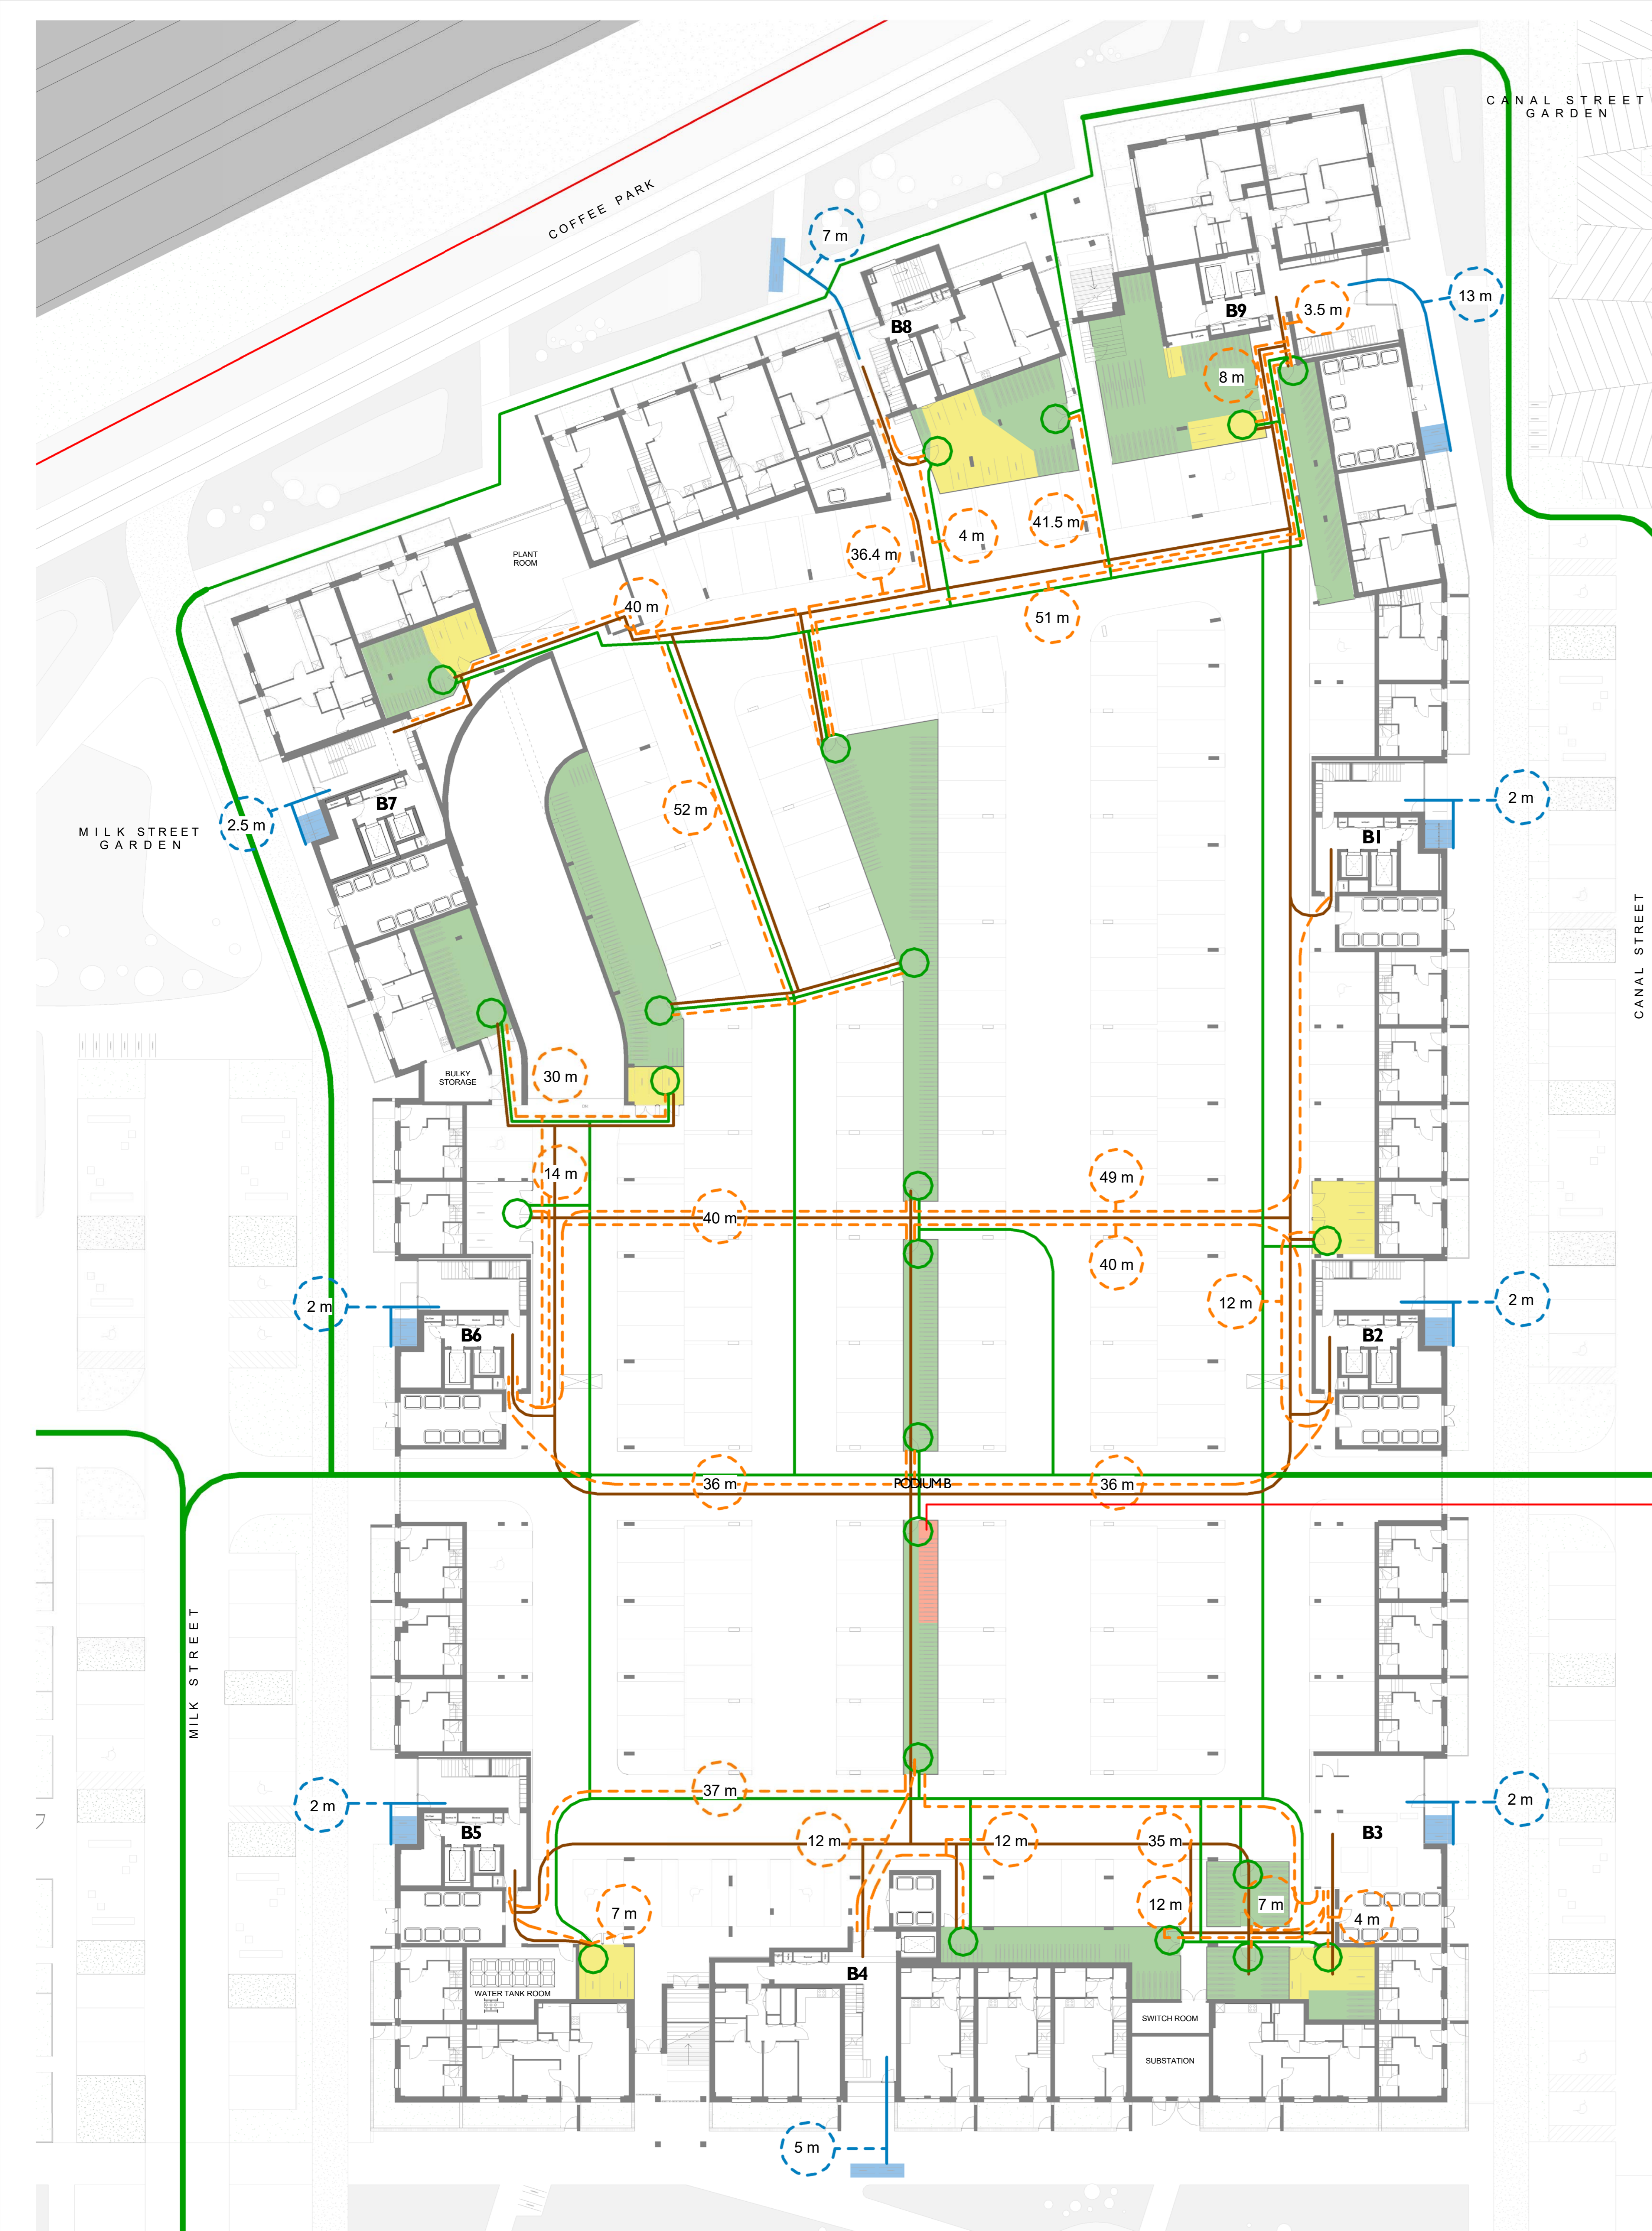

CYCLE STORAGE LAYOUT DIAGRAM