



TYPICAL BINS LAYOUT : BLOCKS B1, B2, B3, B5, B6

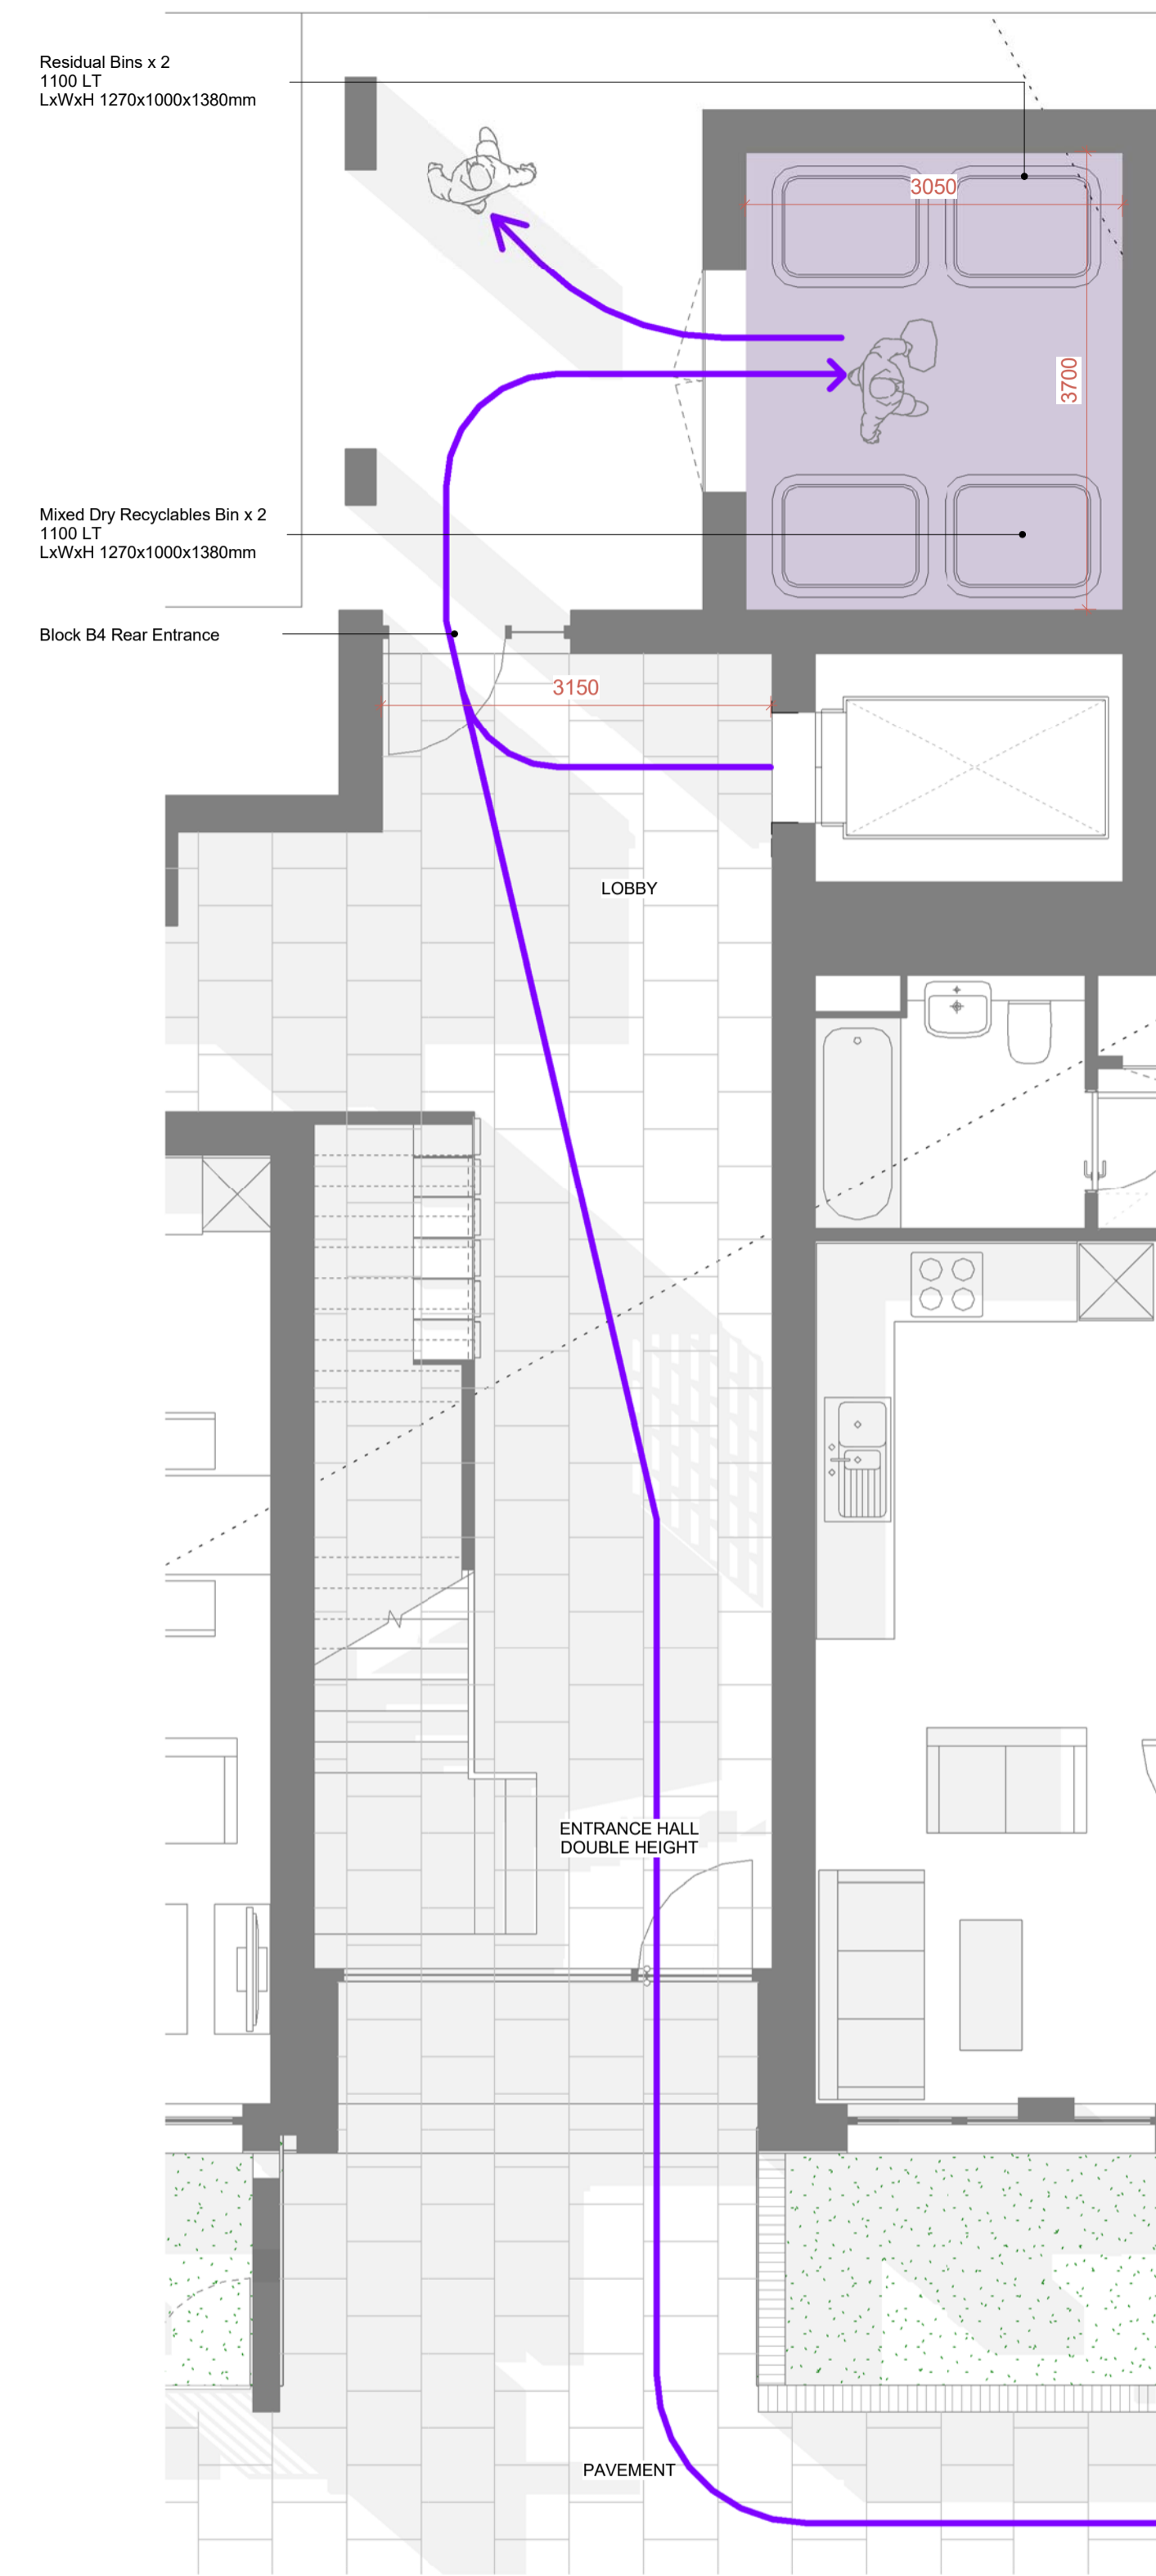

BLOCK B4 BINS LAYOUT

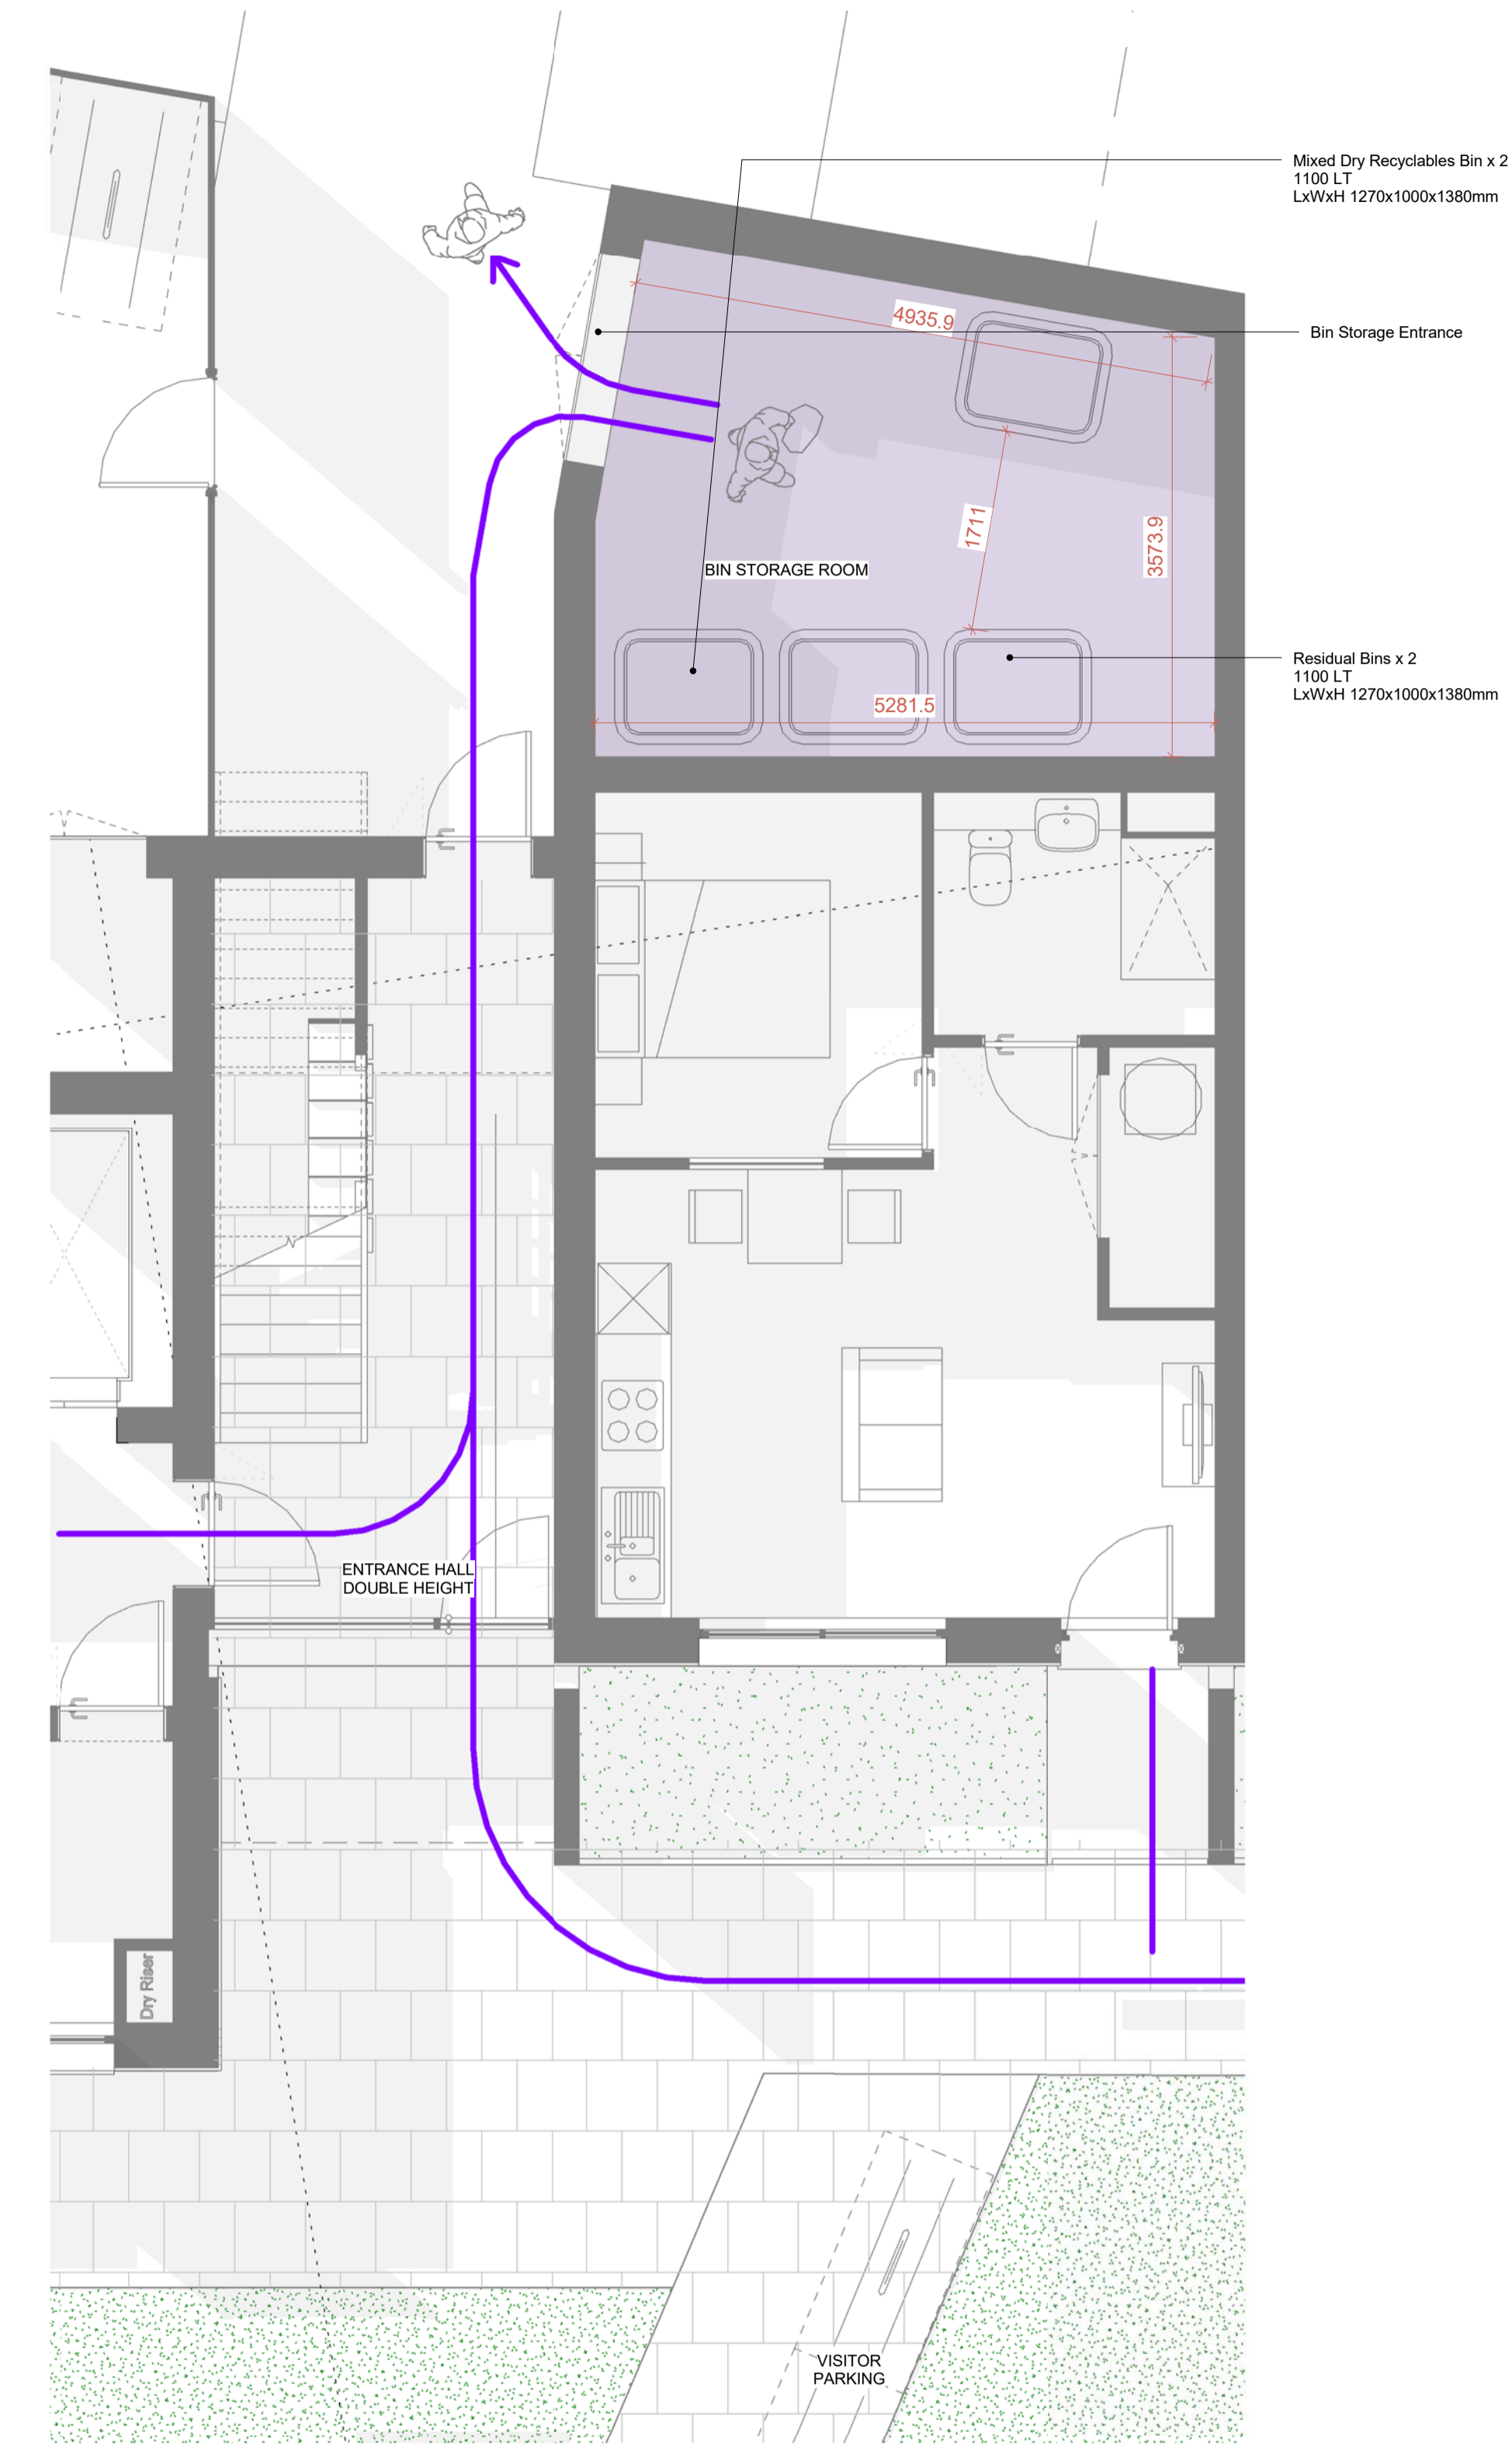

BLOCK B8 BINS LAYOUT

