


SEMI VERTICAL CYCLE STORAGE LAYOUT

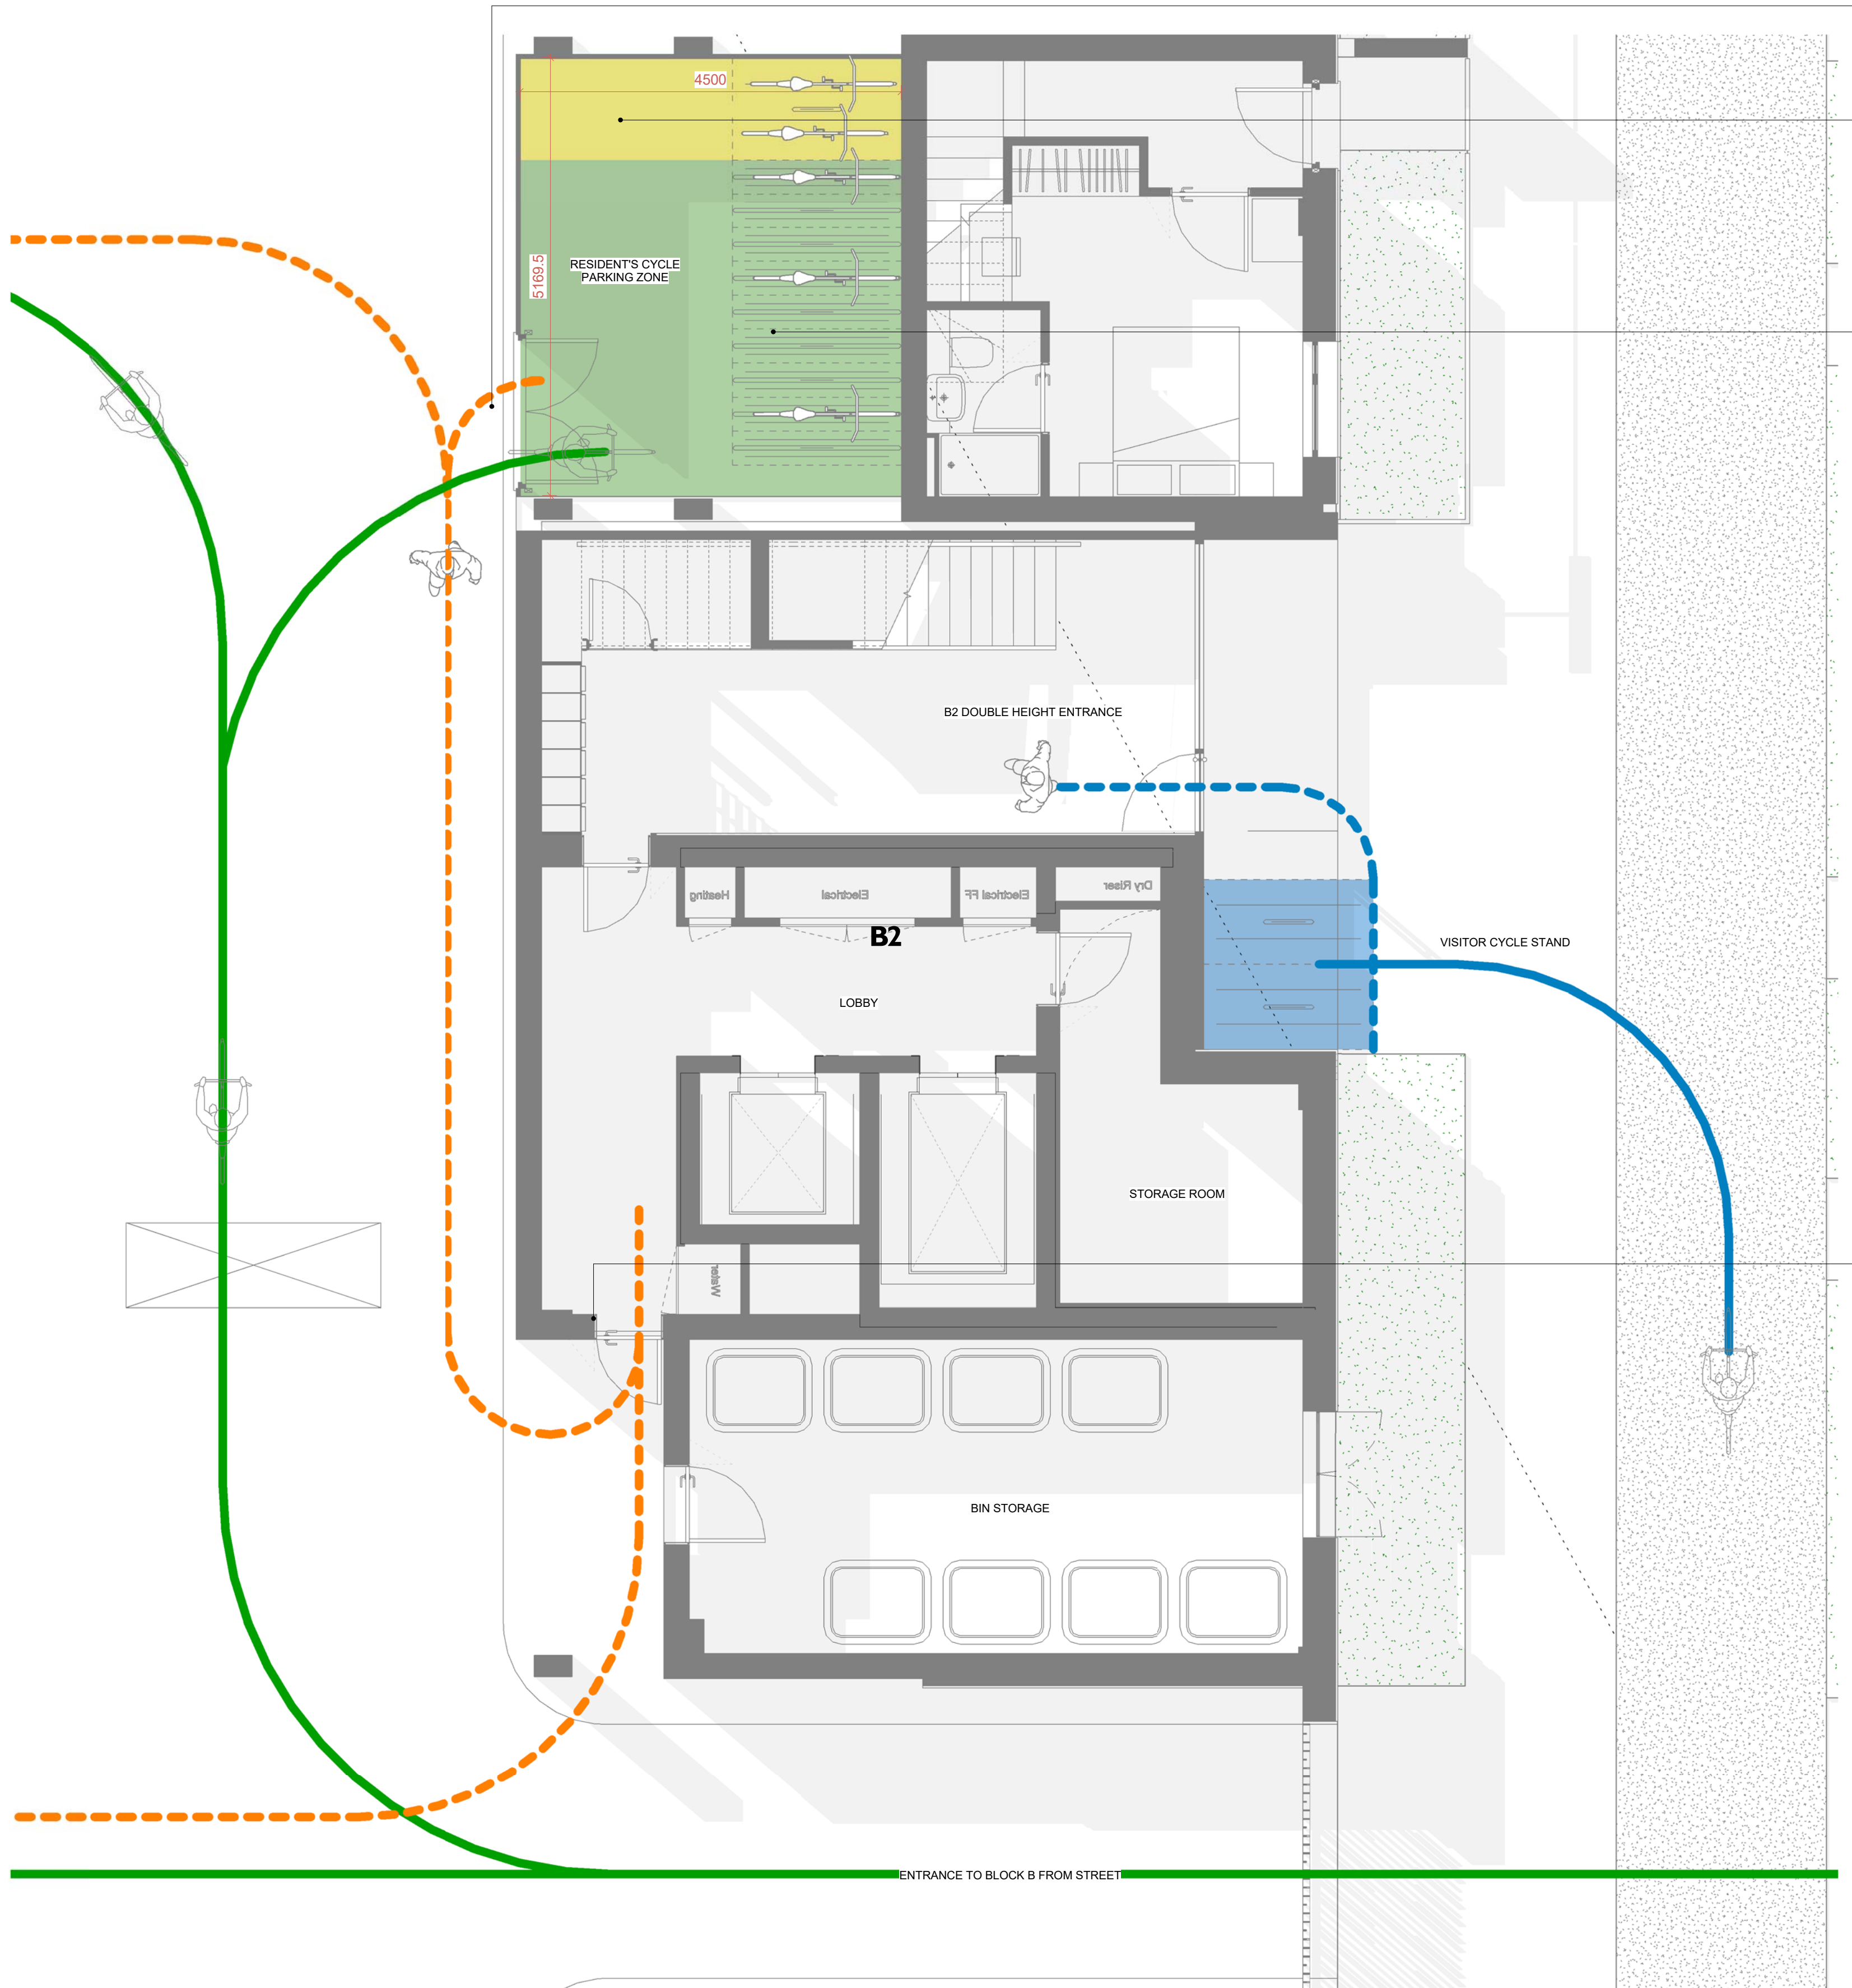

BLOCK B2 CYCLE STORAGE LAYOUT

**BIKE STORAGE LAYOUT**

STANDARD CYCLE PARKING ZONE	VISITOR CYCLE PARKING	RESIDENTS PEDESTRIAN ROUTES DISTANCE TO ENTRANCE LOBBY
CYCLE ROUTES	VISITOR PEDESTRIAN ROUTES	VISITOR PEDESTRIAN ROUTES DISTANCE TO ENTRANCE LOBBY
ACCESSIBLE CYCLE PARKING		

DATE	REV	DESCRIPTION	CHK
170217	16	D6 - Design Freeze Update	SJ
170227	17	D6 - Design Freeze Update	SJ
170327	18	D7 - Design Freeze Update	SJ
170618	19	P1 - Planning Application	SJ

CONSULTANTS DWG NO:

**MAKOWER ARCHITECTS**  
 24-26 Great Suffolk Street  
 Bankside, London SE1 0UE  
 telephone +44 (0)20 7100 5550  
 enquiries@makowerarchitects.com

**FORMER NESTLE FACTORY, HAYES**  
**BLOCK B - Cycle Storage**

**MA 642**

SCALE 1:50 @ A1

ISSUE **P1**