


SEMI VERTICAL CYCLE STORAGE LAYOUT

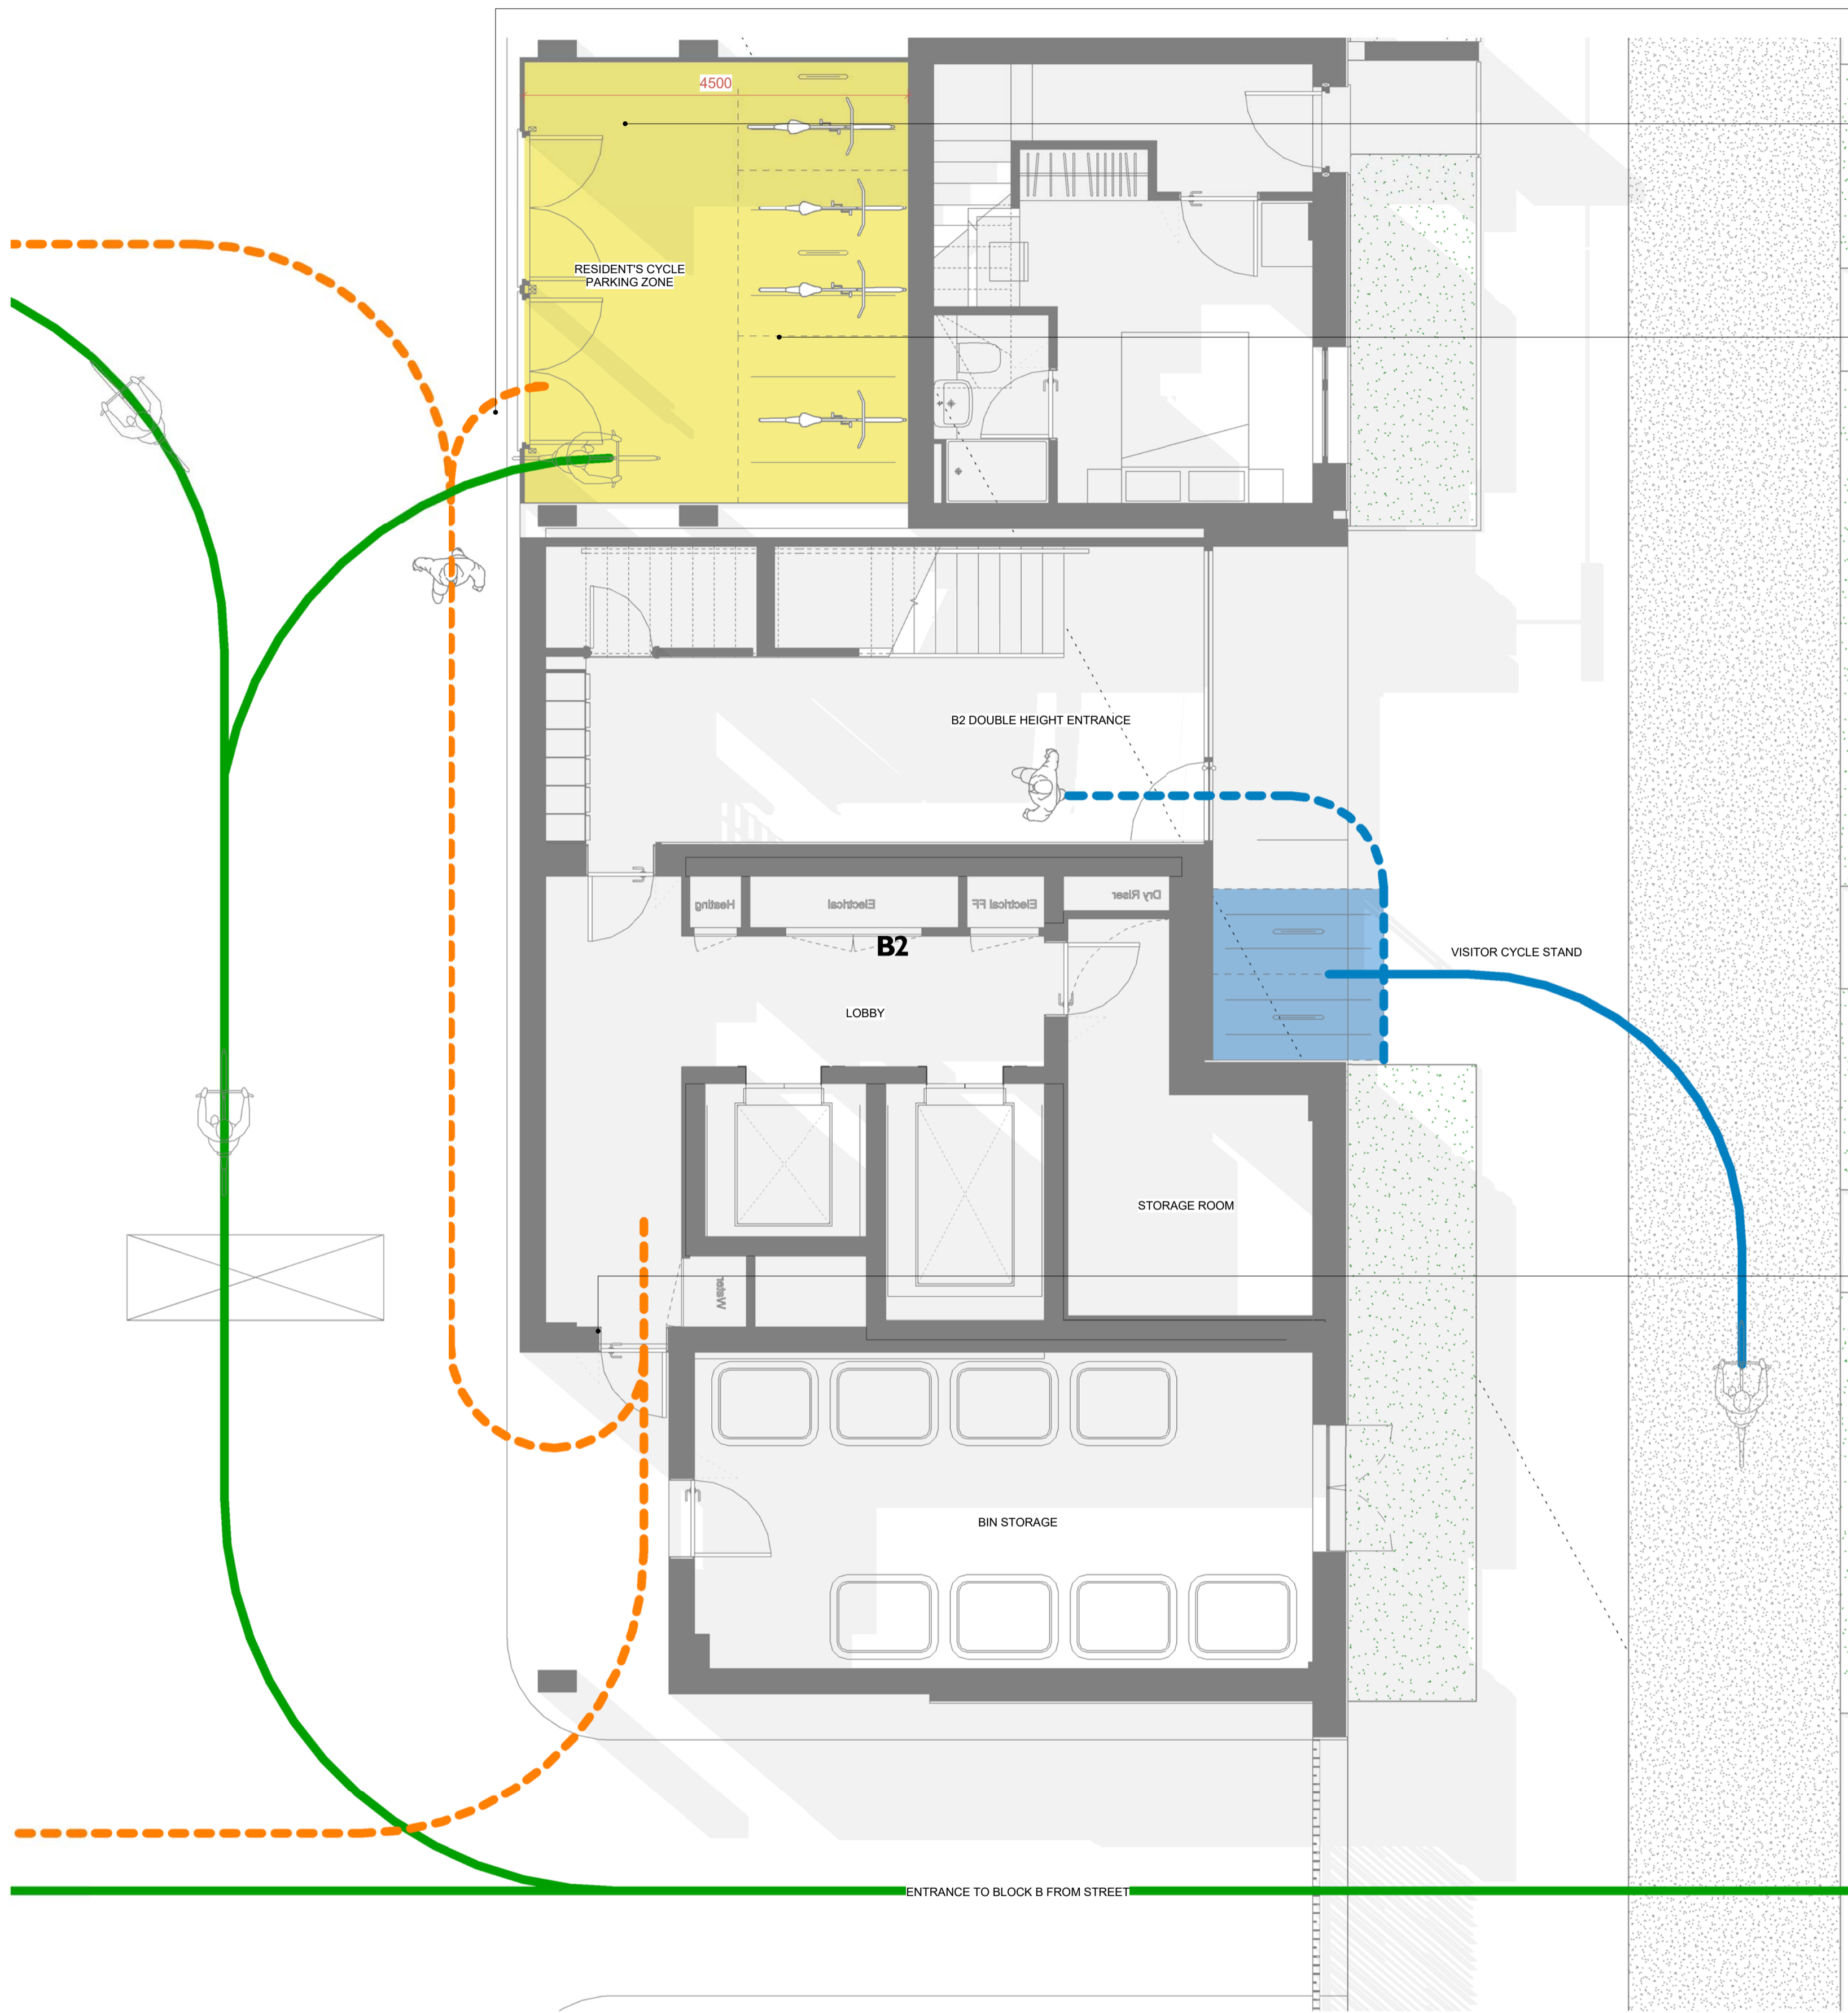


BLOCK B2 CYCLE STORAGE LAYOUT

Entrance to Cycle Storage Room

Disabled Cycle Sheffield Stands

Double Stacked Bellsure Cycle Stands

Block B2 Rear Entrance Access Route to Cycle Storage Rooms

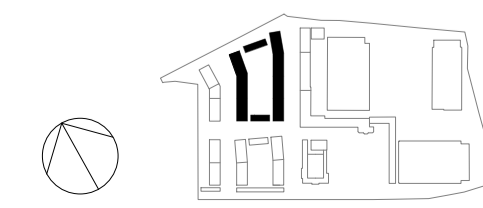

DATE	REV	DESCRIPTION	CHK
170217	16	D6 - Design Freeze Update	SJ
170227	17	D6 - Design Freeze Update	SJ
170327	18	D7 - Design Freeze Update	SJ
170518	19	P1 - Planning Application	SJ
171013	22	P2 - Planning Application	SJ

CONSULTANTS DWG NO: