



CANAL STREET - EXISTING  
1:500

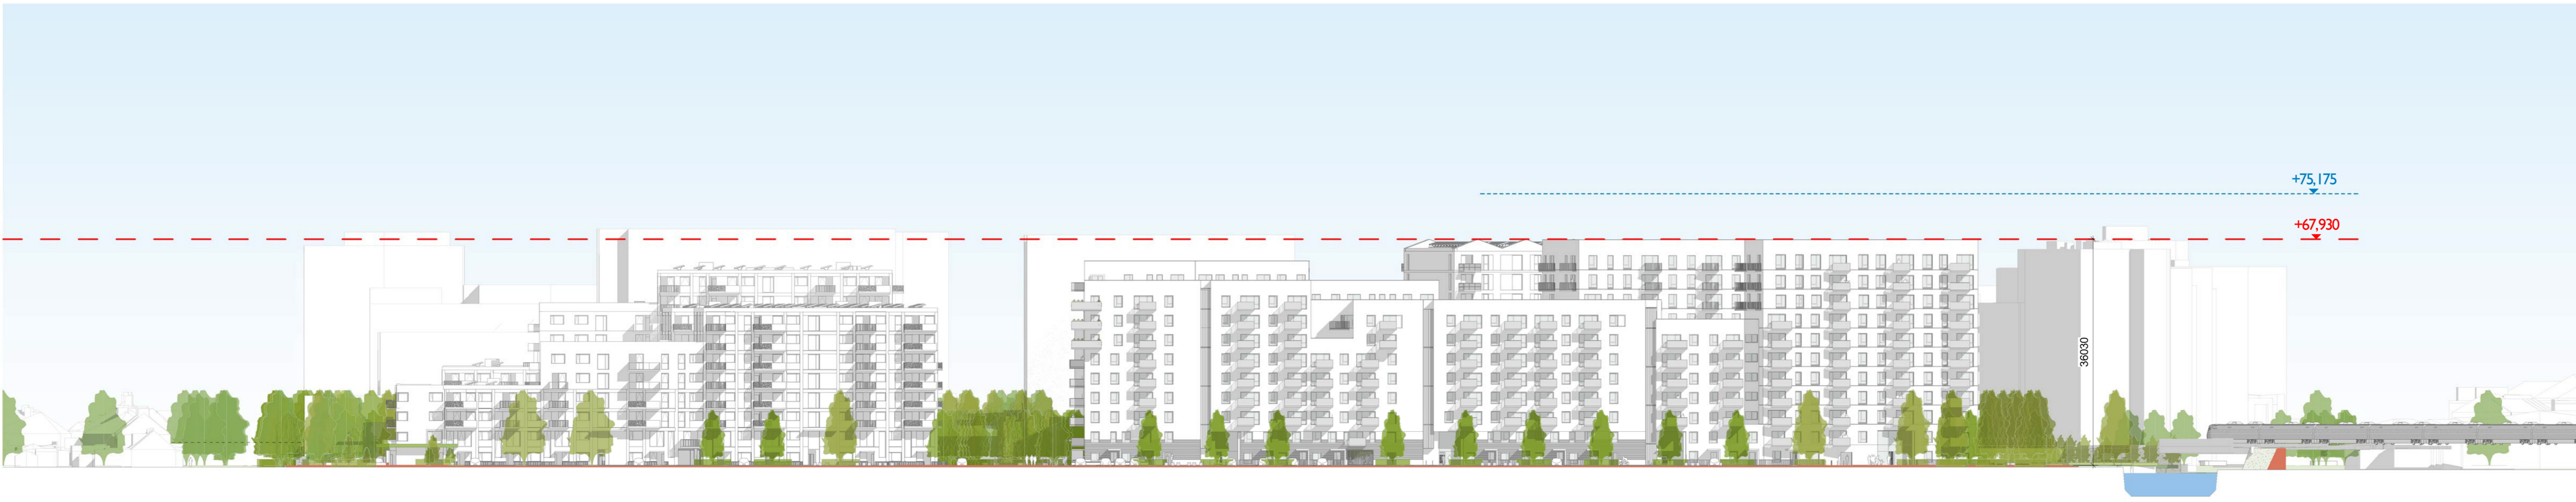


CANAL STREET - AVIATION LINE  
1:500

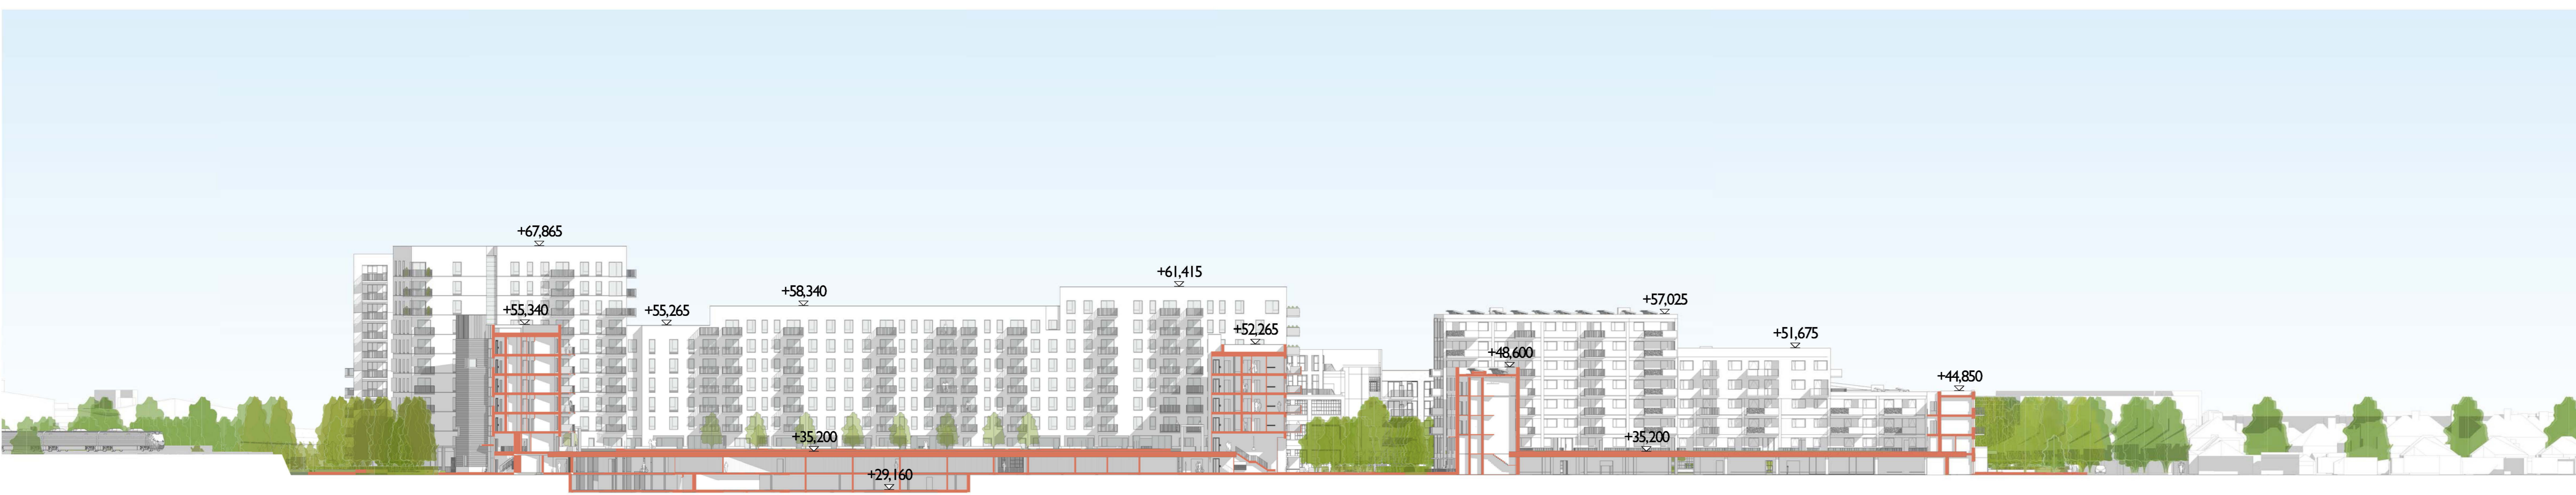

Section Longitudinal  
1:500



Section Transversal  
1:500

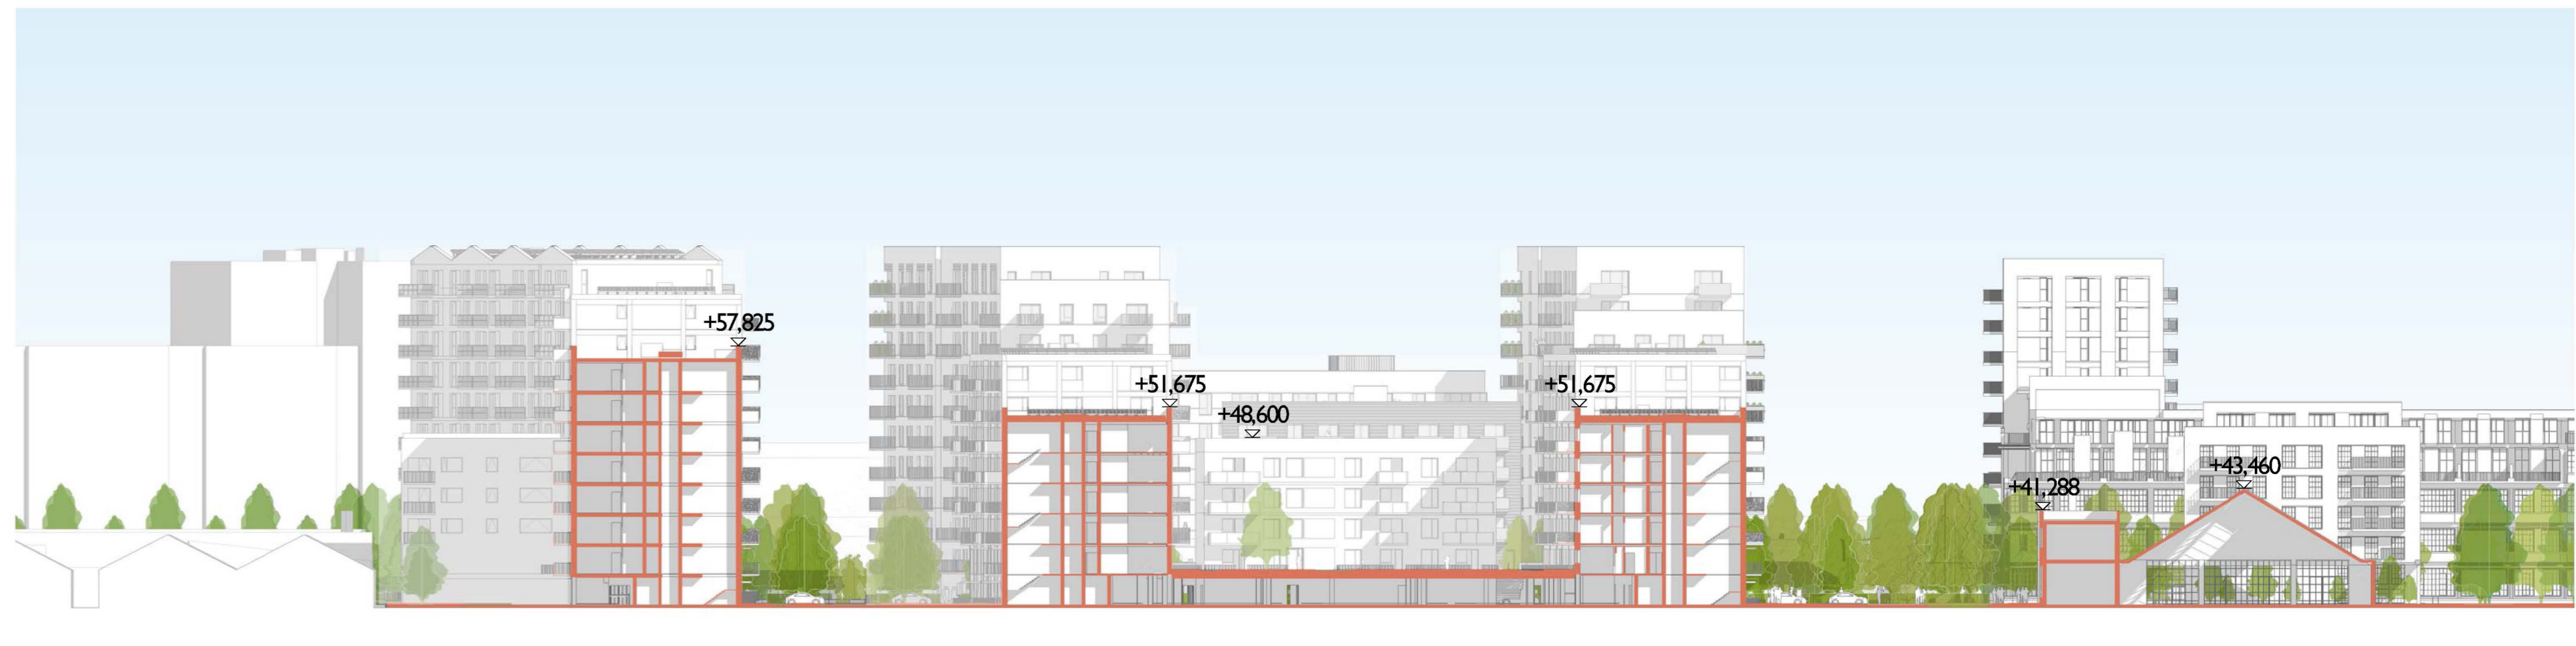

Section Transversal1  
1:500

